


MECHANIC TOWNSHIP
N.E. QTR. SECTION 10
T-8N; R-6W
HOLMES COUNTY, OHIO

(SURVEYED FOR: RICHARD A. & C. PENNY BARKER)

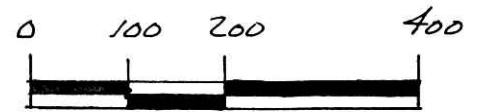

SCALE: 1" = 200'

- IRON PIN FOUND
- 5/8" RE BAR WITH I.D. CAP SET
- I.D. CAP MARKED "BAKER 6938"

REFERENCES:

- DEED VOL. 274 PAGE 993
- " " 255 " 905
- " " 275 " 716
- " " 220 " 356


O.R. VOL. 5 PAGE 57

PLAT VOL. 16 PAGE 208

9900000847
 Filed for Record in
 HOLMES COUNTY, OH
 SALLY MILLER
 On 02-18-1999 At 03:26 pm.
 SMALL PLAT 20.00
 Book OR Vol. 17 Pg. 6 - 6
 of vol 26 ps 425

9900000847
 HEARTLAND TITLE
 MILLERSBURG,

BEARINGS FROM DEED VOL. 274 PAGE 993

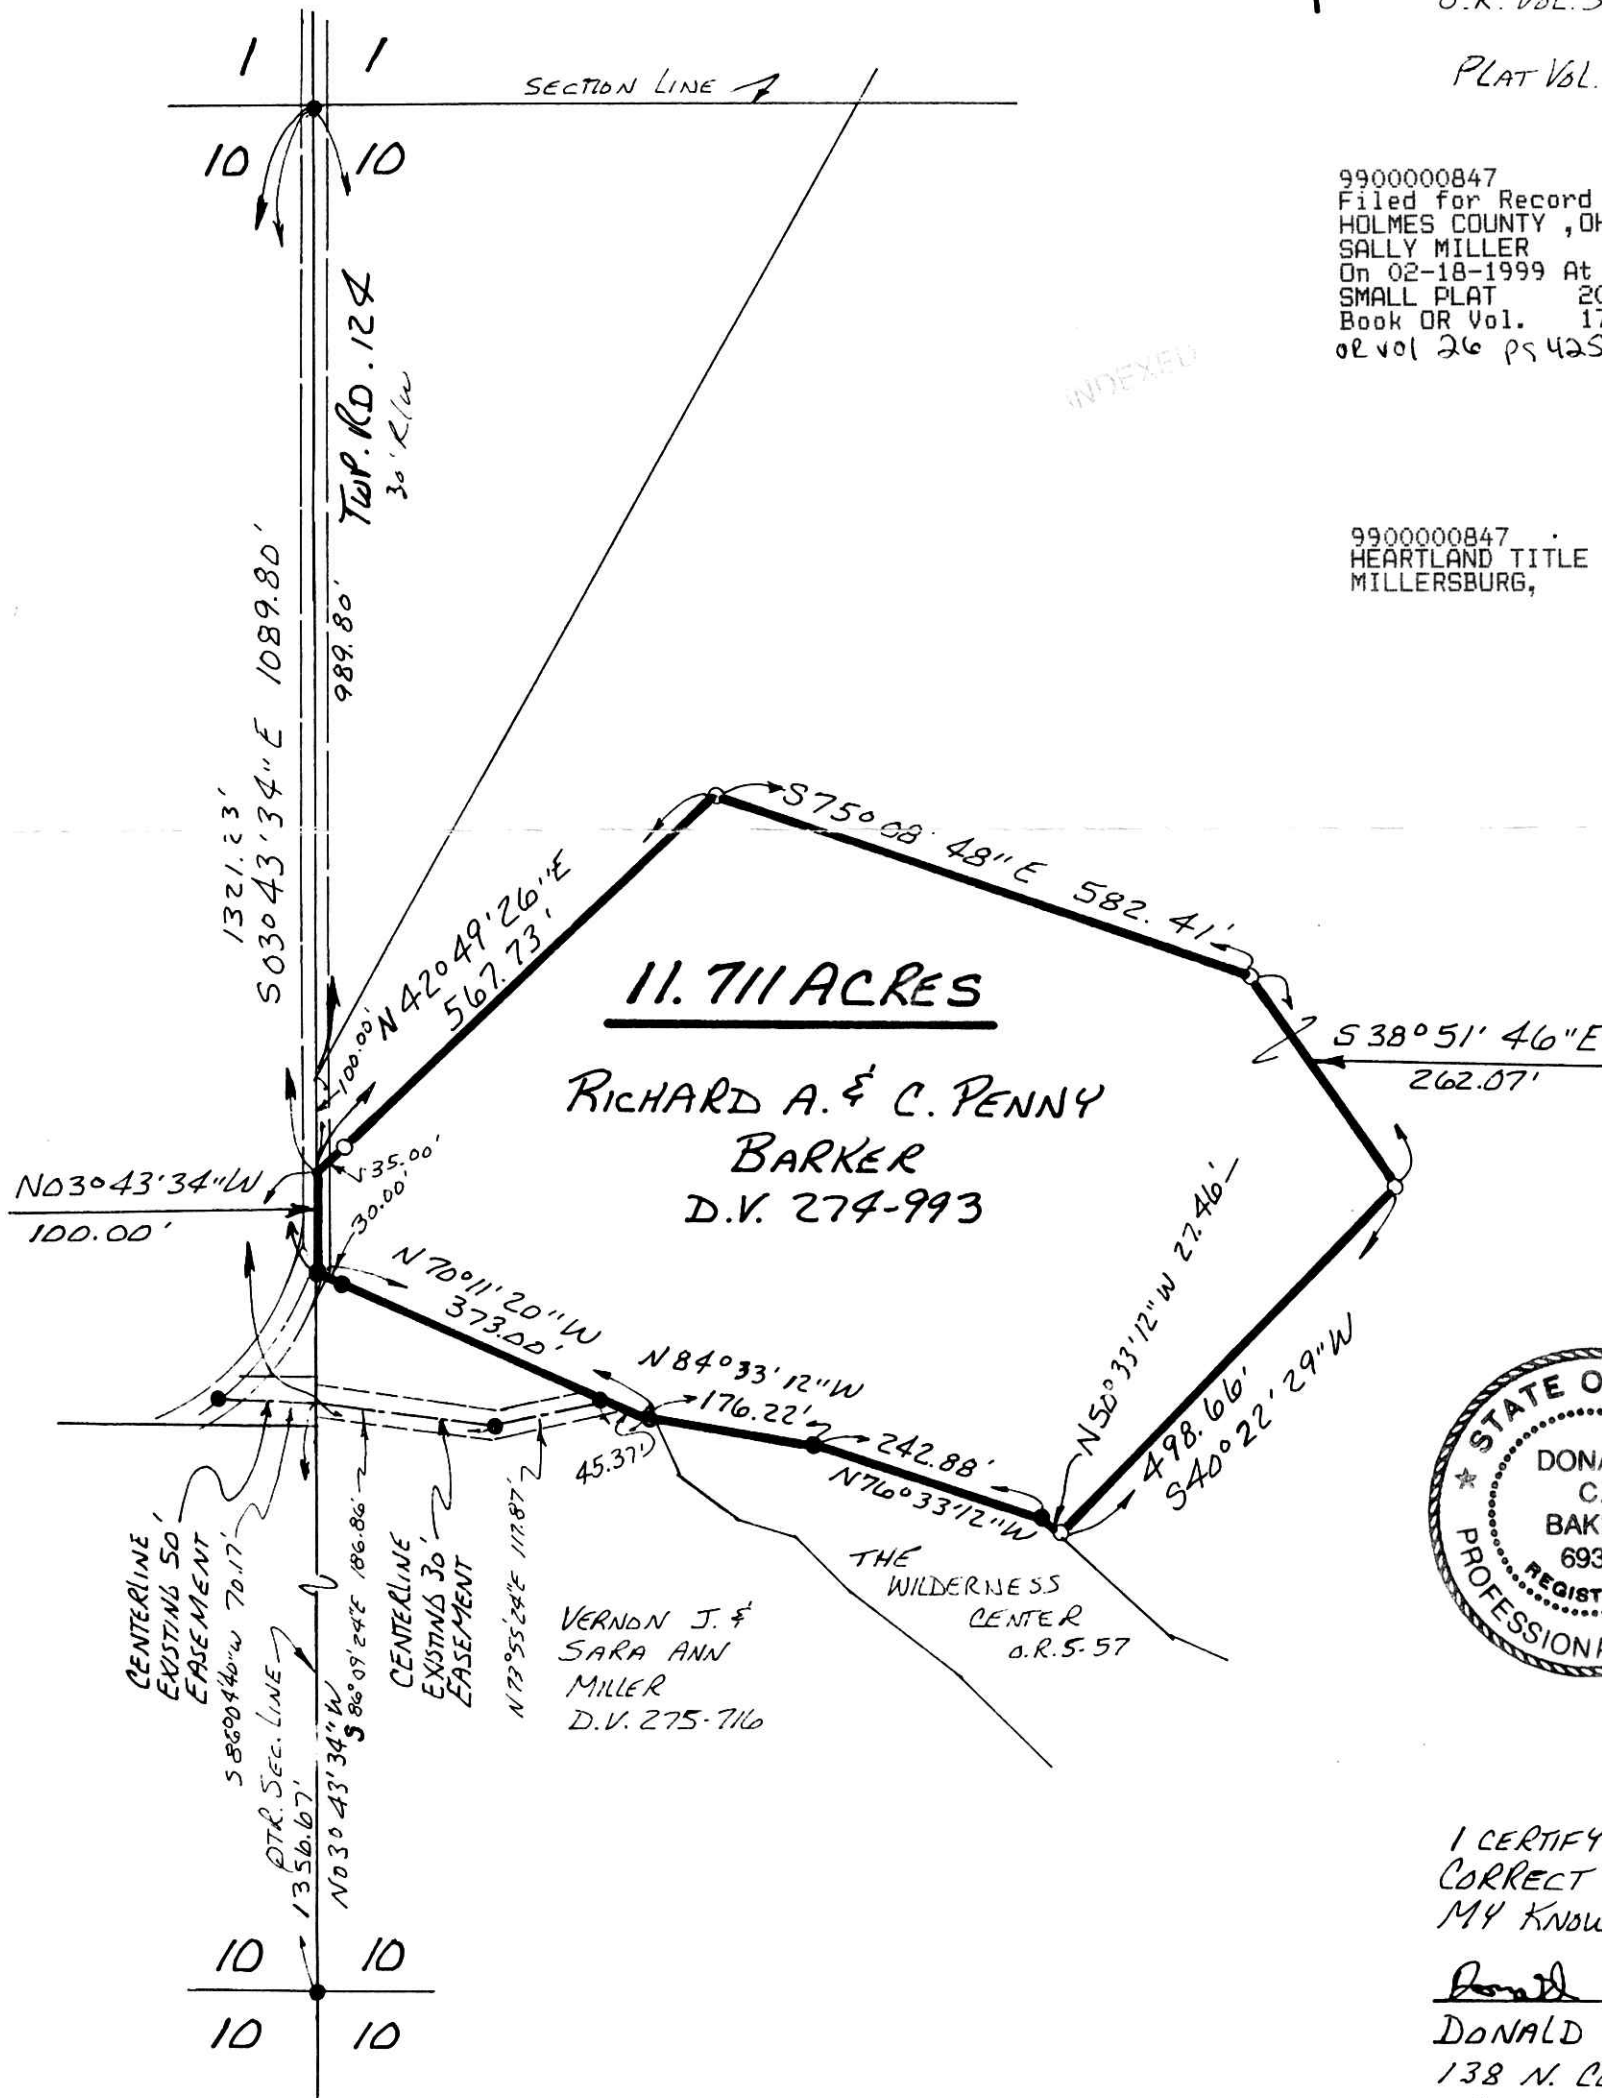

I CERTIFY THIS SURVEY TO BE CORRECT TO THE BEST OF MY KNOWLEDGE.

Donald C. Baker
 DONALD C. BAKER P.S. 6938
 138 N. CLAY ST.
 MILLERSBURG, OHIO 44654
 PH. (330) 674-4788

JANUARY 25, 1998

REVISED FEBRUARY 5, 1999

#1299 - M.L. DAVIS
 F.C.C. - F.D. BAKER

PLAT APPROVED

2/18/99