


- STONE FOUND
- IRON PIN FOUND
- 5/8" RE BAR WITH I.D. CAPSET
I.D. CAP MARKED "BAKER 6938"

REFERENCES:


- DEED VOL. 248 PAGE 654
- " " 280 " 411
- " " 274 " 382
- O.R. VOL. 18 PAGE 290
- PLAT VOL. 16 PAGE 150
- DEED VOL. 271 PAGE 141

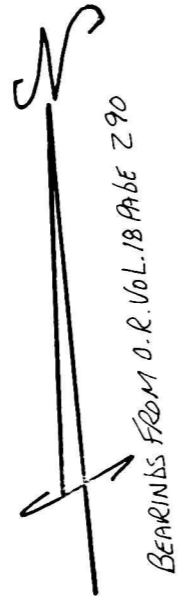

KNOX TOWNSHIP
N.W. QTR. SECTION 20
T-17N; R-14W
HOLMES COUNTY, OHIO
 (SURVEYED FOR: KEITH & ERMA KELLINB)


INDEXED

9900000868
 Filed for Record in
 HOLMES COUNTY, OH
 SALLY MILLER
 On 02-19-1999 At 12:19 PM.
 SMALL PLAT 20.00
 Book OR Vol. 17 Pg. 7 - 7
 ORV' 26 Pg. 504

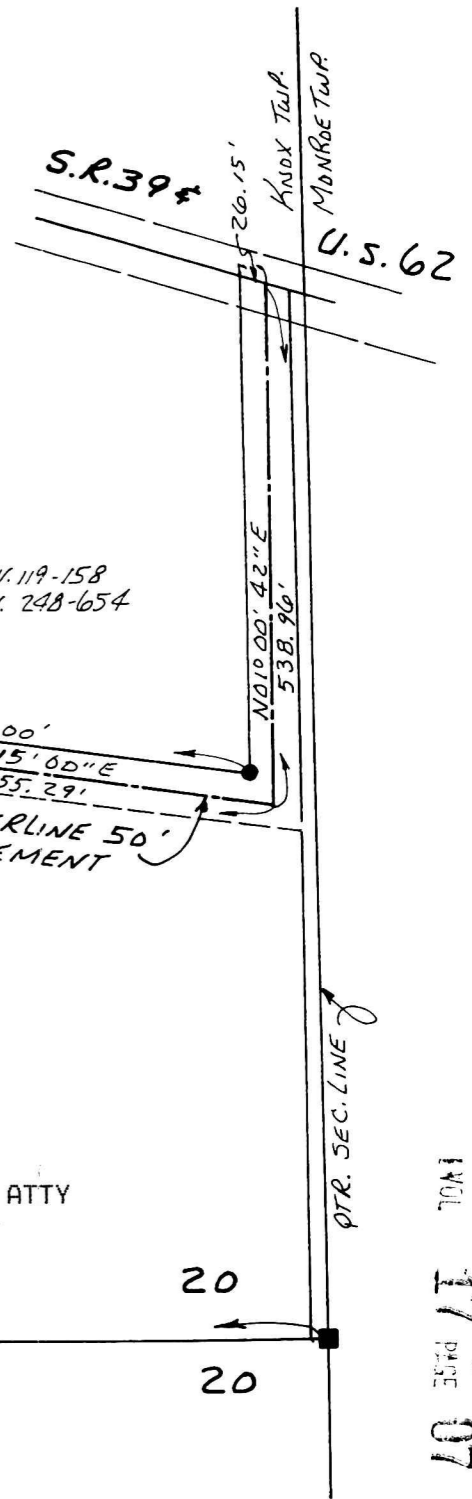

SAM & CONNIE
 TROYER
 D.V. 280-411

JOHNNIE (FORMERLY GLENN) L. & DORIS RHEES D.V. 119-158
 D.V. 248-654

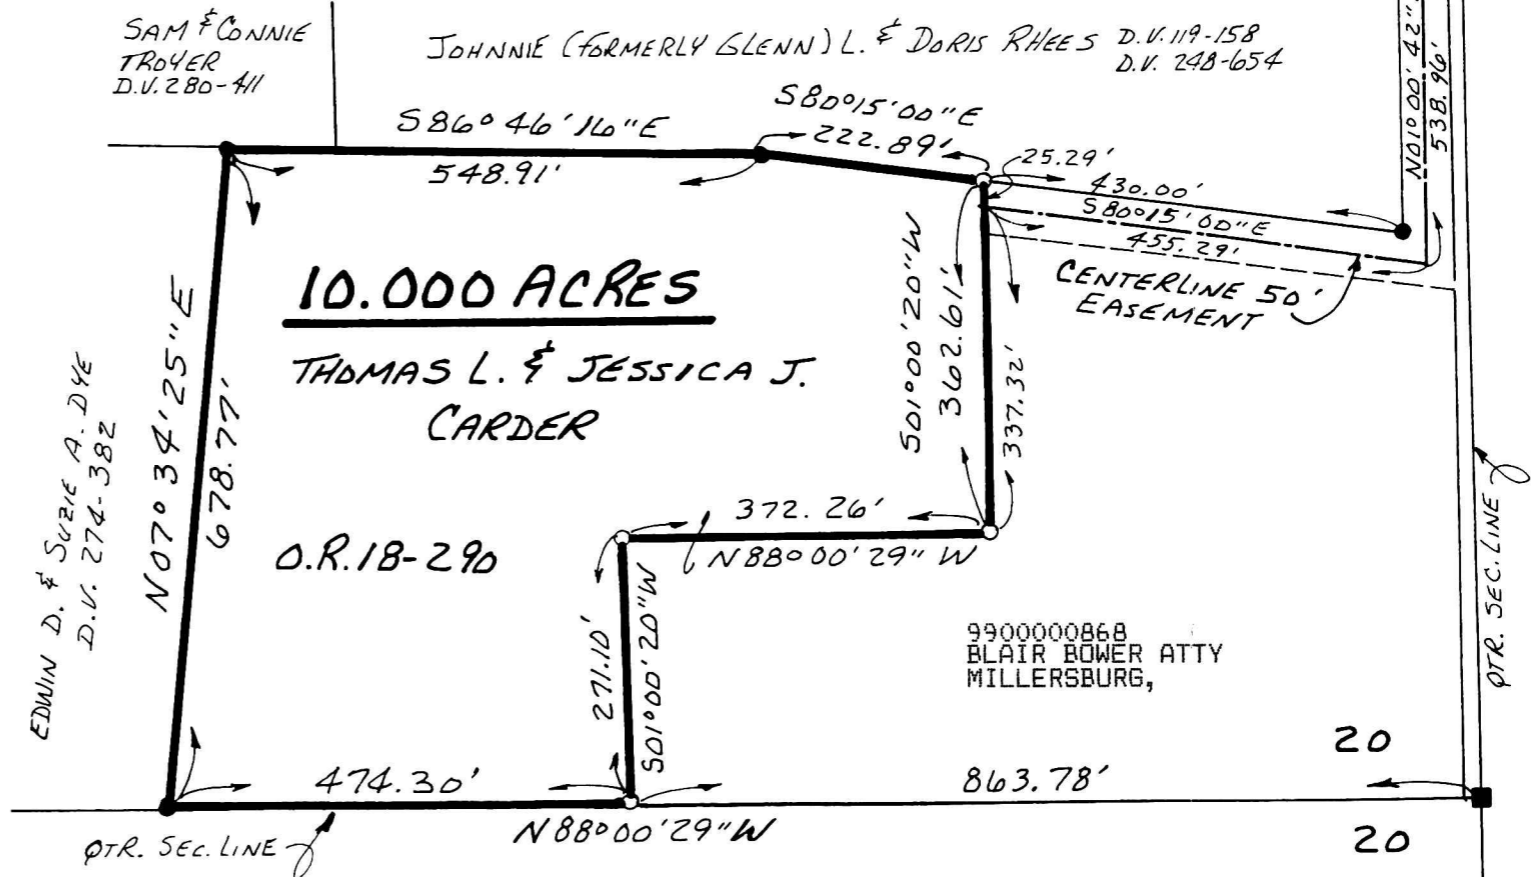

990035
 APPROVED FOR TRANSFER ONLY
 NO SUBDIVISION PLAT REQUIRED
 (O.R.C. 711.001 & 711.131)
 Lot(s) not for building unless
 approved by Board of Health.
 HOLMES CO. PLANNING COMM.
 By AO Date 2/17/99

I CERTIFY THIS SURVEY TO BE CORRECT
 TO THE BEST OF MY KNOWLEDGE.

Donald C. Baker
 DONALD C. BAKER P.S. 6938
 138 N. CLAY ST.
 MILLERSBURG, OHIO 44654
 PH. (330) 674-4788
 FEBRUARY 1, 1999
 2499 - M.L. DAVIS
 F.C.C. F.D. BAKER

PLAT APPROVED
2/18/99

9900000868
 BLAIR BOWER ATTY
 MILLERSBURG,