



MARCELLA L. BAKER
D.V. 268-54

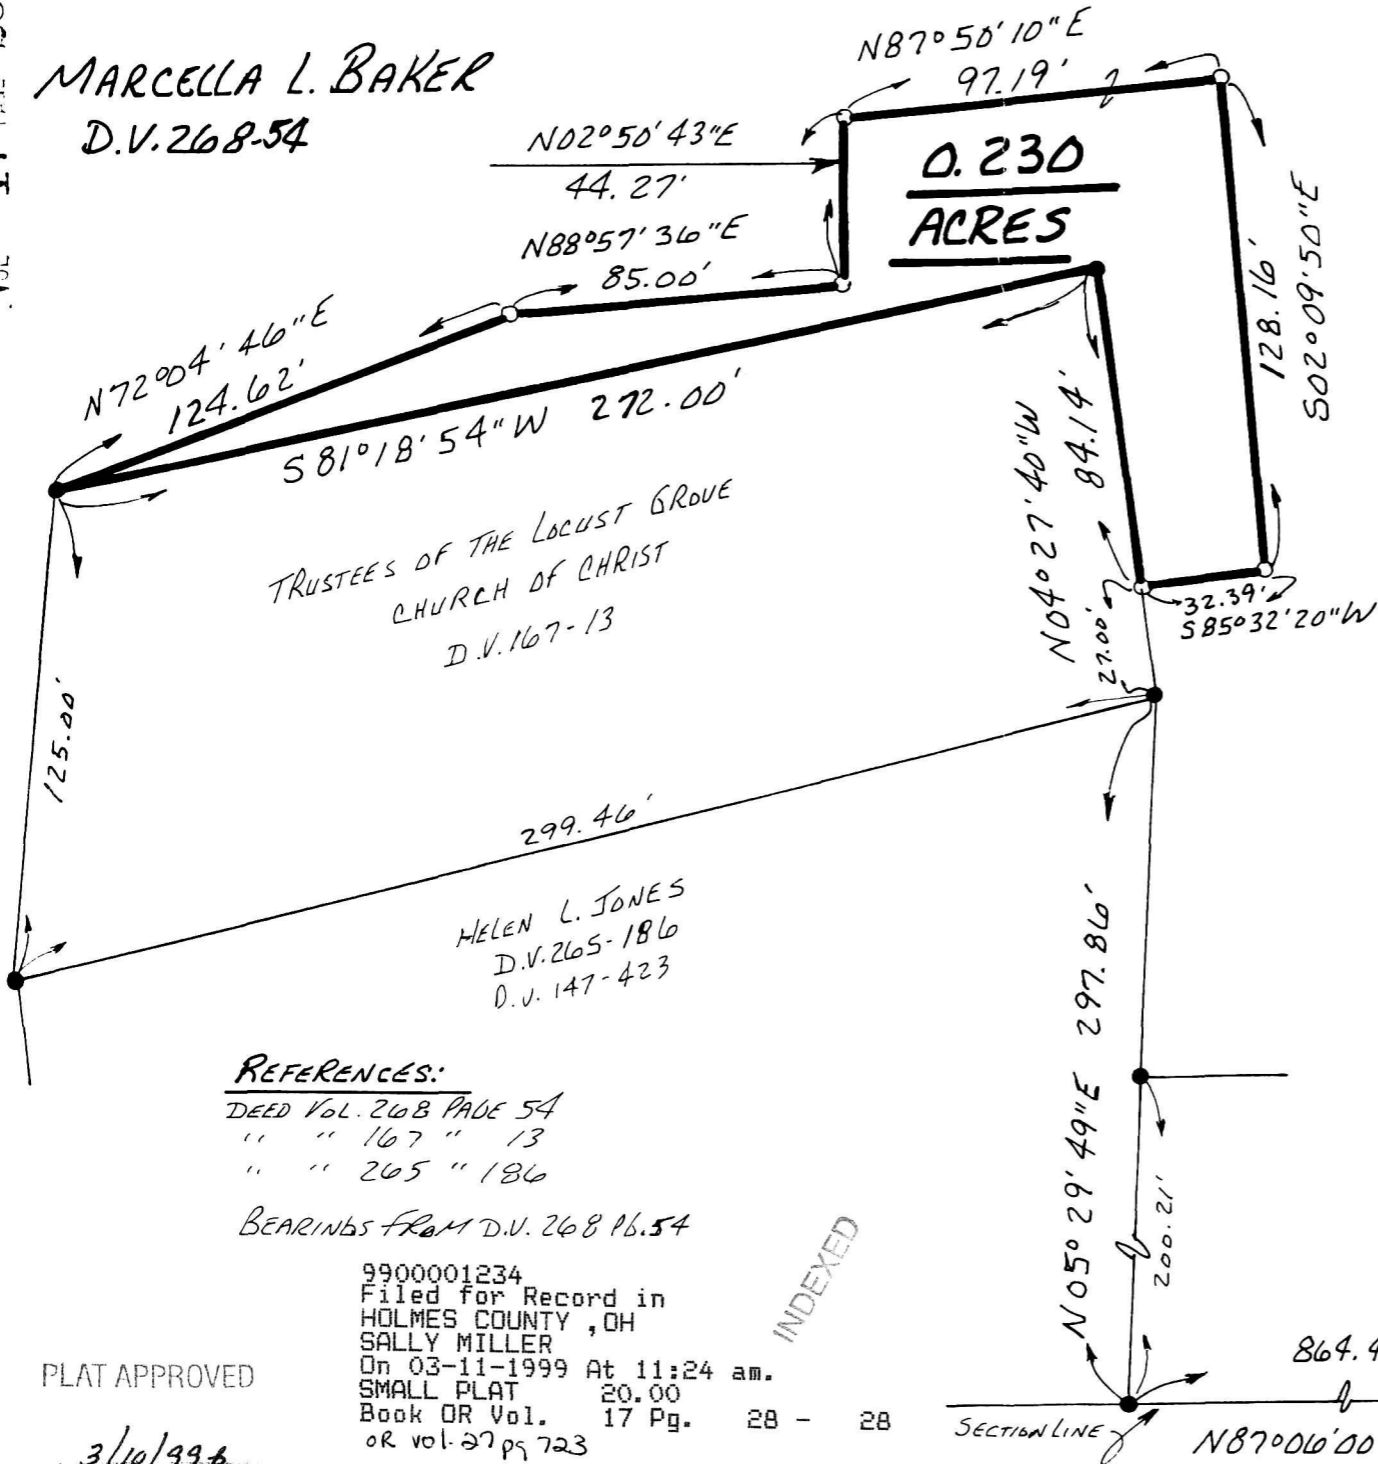

NOTE: THIS PARCEL TO GO TO LOCUST GROVE CHURCH.

KILLBUCK TOWNSHIP
S.W. QTR. SECTION 4
T-8N; R-7W
HOLMES COUNTY, OHIO

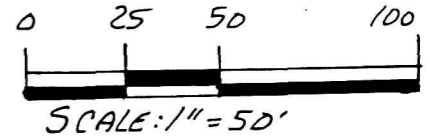

- IRON PIN FOUND
- 5/8" REBAR WITH I.D. CAP SET I.D. CAP MARKED "BAKER 6938"

TRUSTEES OF THE LOCUST GROVE CHURCH OF CHRIST
D.V. 167-13

HELEN L. JONES
D.V. 265-186
D.V. 147-423

REFERENCES:

- DEED Vol. 268 PAGE 54
- " " 167 " 13
- " " 265 " 186

BEARINGS FROM D.V. 268 P. 54

9900001234
Filed for Record in
HOLMES COUNTY, OH
SALLY MILLER
On 03-11-1999 At 11:24 am.
SMALL PLAT 20.00
Book OR Vol. 17 Pg. 28 - 28
OR vol. 27 pg 723

990052
APPROVED FOR TRANSFER ONLY
NO SUBDIVISION PLAT REQUIRED
(O.R.C. 711.001 & 711.131)
Lot(s) not for building unless
approved by Board of Health.
HOLMES CO. PLANNING COMM.
By AO Date 3/9/99



I CERTIFY THIS SURVEY TO BE CORRECT TO THE BEST OF MY KNOWLEDGE.


Donald C. Baker
DONALD C. BAKER P. S. 6938
138 N. CLAY ST.
MILLERSBURG, OHIO 44654
PH. (330) 674-4788

MARCH 1, 1999

PLAT APPROVED
3/10/99

9900001234
SAMUEL STEIMEL ATTY
MILLERSBURG,

INDEXED

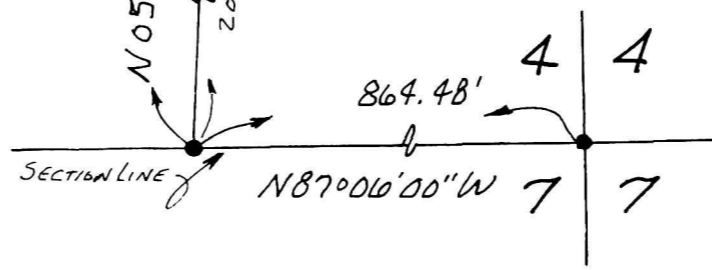

9900001234
SAMUEL STEIMEL ATTY
MILLERSBURG,