


BERLIN TOWNSHIP
1ST. QTR. LOT 19
T-9N;R-6W
HOLMES COUNTY, OHIO
 (SURVEYED FOR PAUL MILLER)

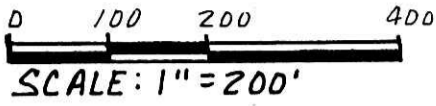

- P.K. NAIL FOUND
- IRON PIN FOUND
- 5/8" REBAR WITH I.D. CAPSET
- I.D. CAP MARKED "BAKER 6938"


REFERENCES:

DEED	VOL.	PAGE	ACRES
	245	477	
"	"	277	568
"	"	244	21
"	"	243	850
"	"	206	672

NOTE: 0.277 ACRE PARCEL TO BE ADDED TO CAROL ANNE MILLER PROPERTY.

9900001534
 Filed for Record in
 HOLMES COUNTY, OH
 SALLY MILLER
 On 03-30-1999 At 12:56 pm.
 SMALL PLAT 20.00
 Book OR Vol. 17 Pg. 43 - 43

INDEXED

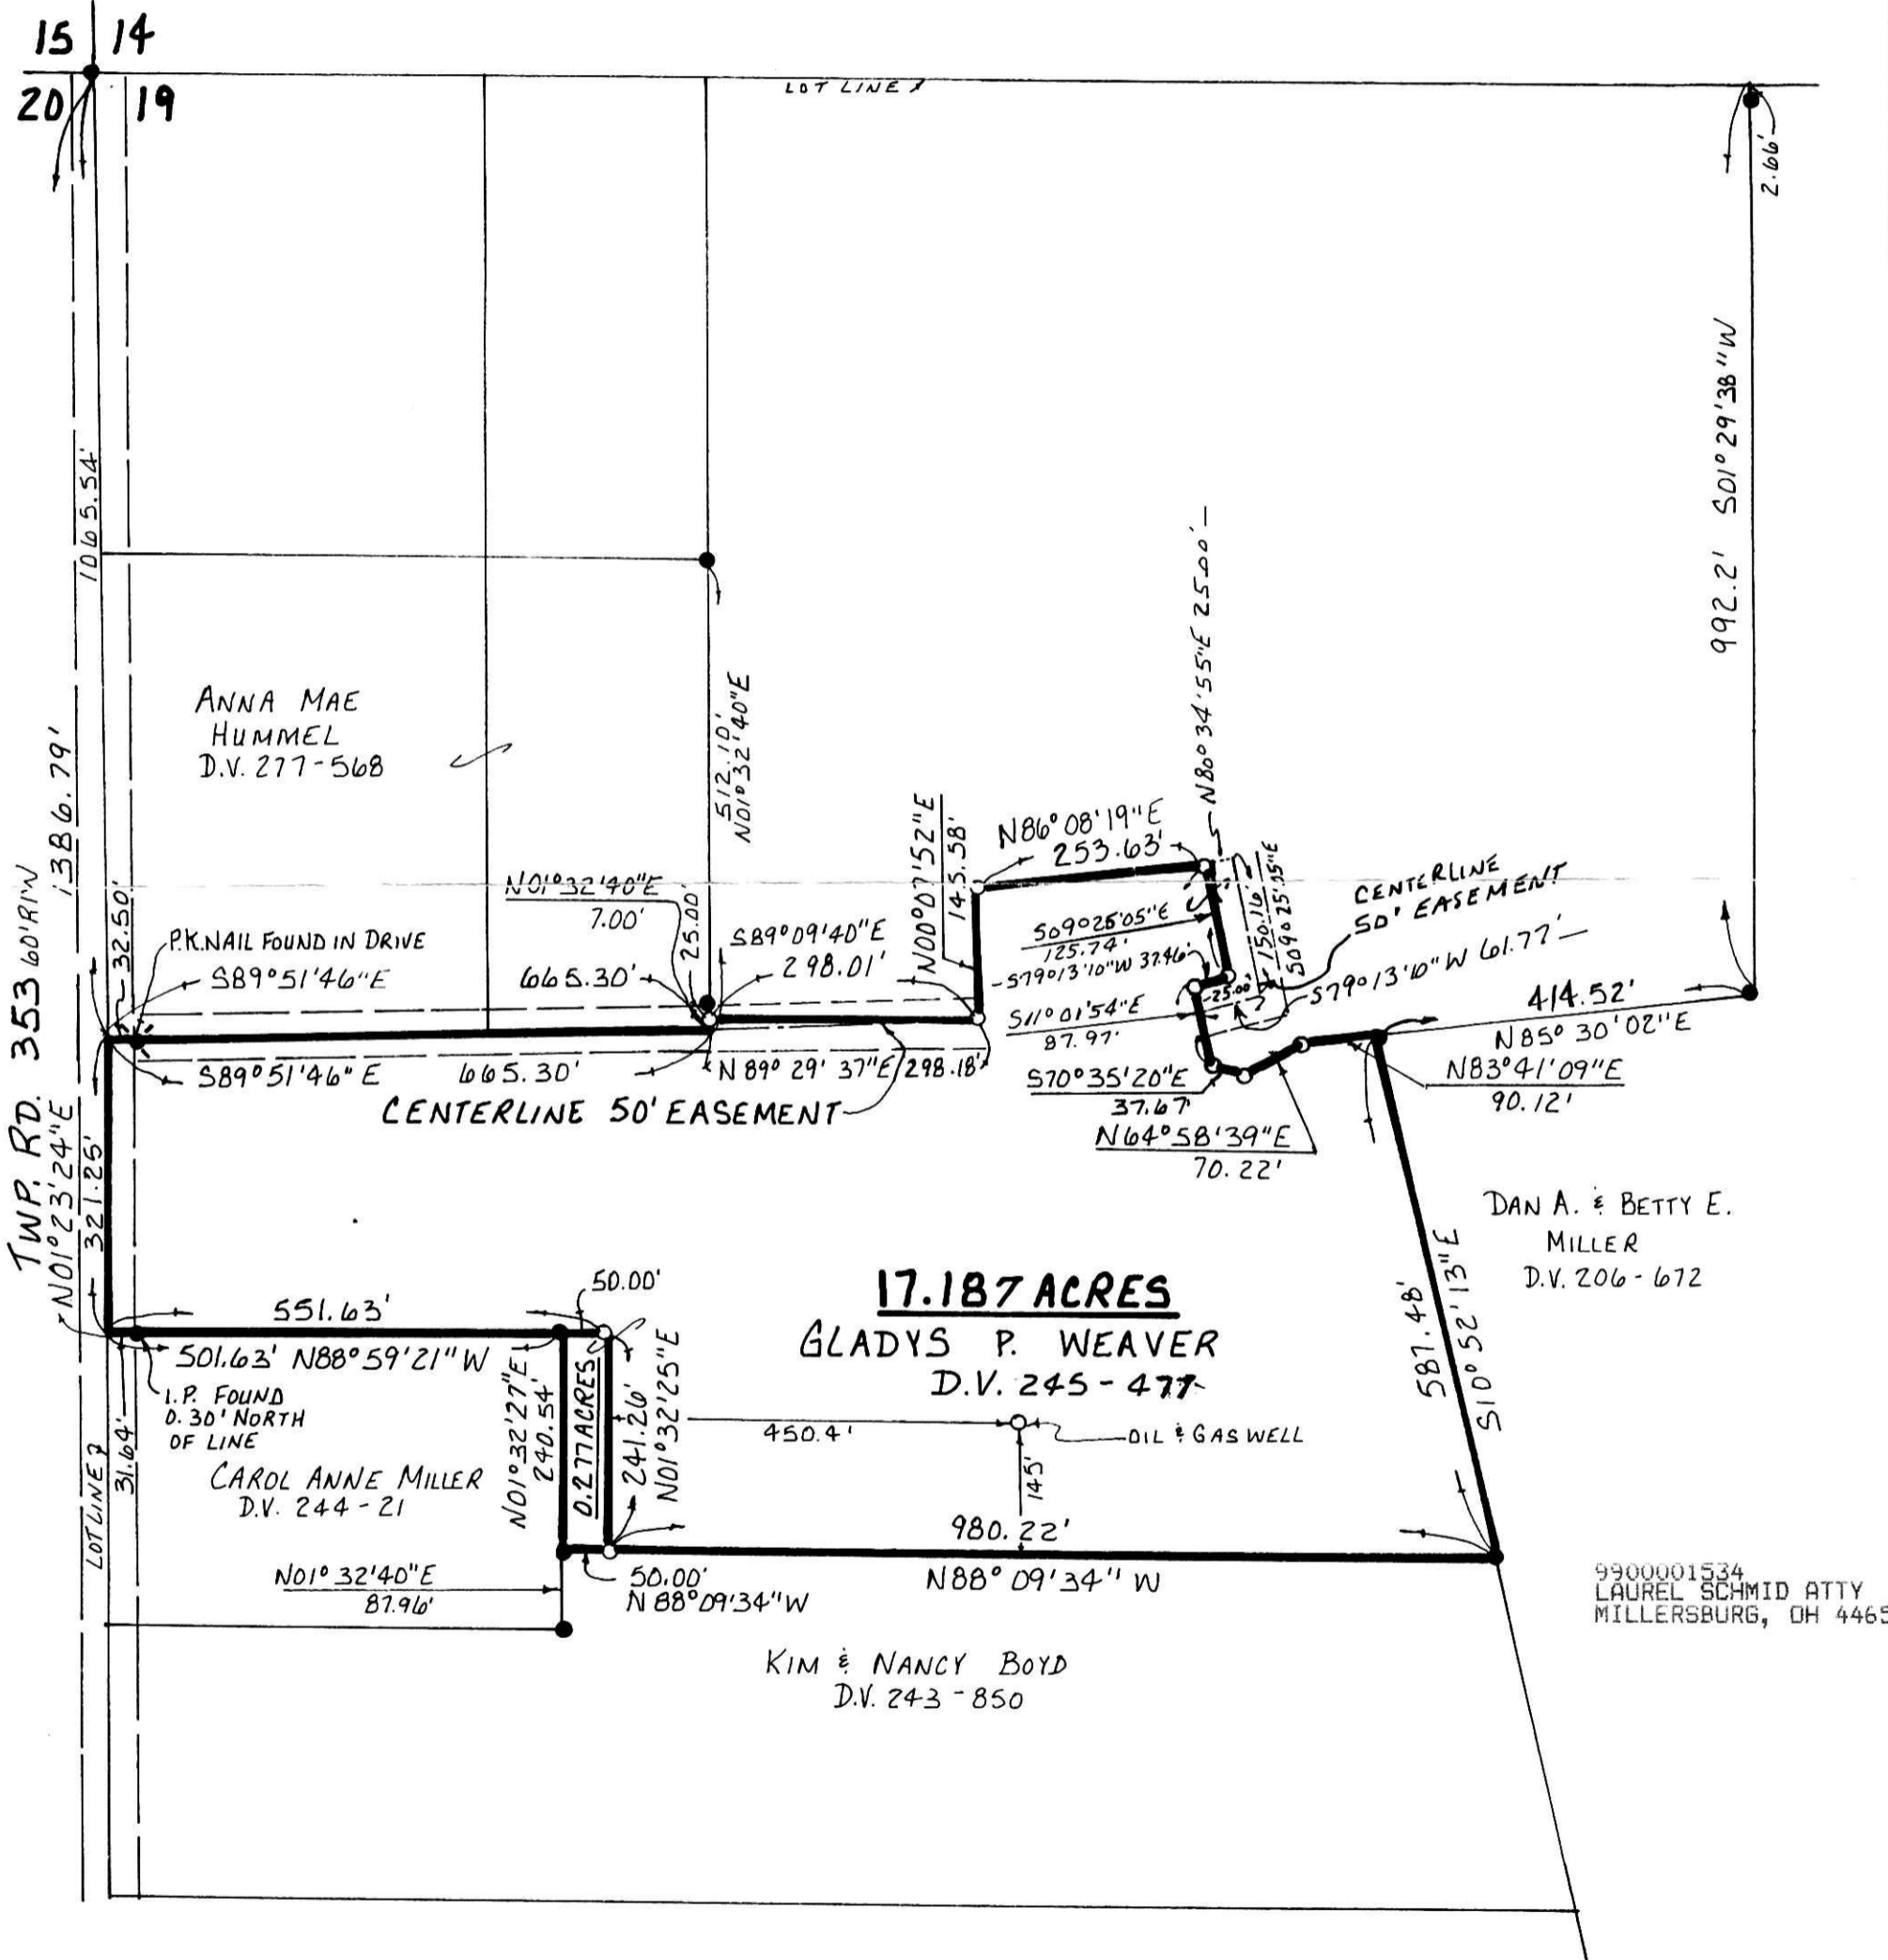

990068

APPROVED FOR TRANSFER ONLY
 NO SUBDIVISION PLAT REQUIRED
 (O.R.C. 711.001 & 711.131)
 Lot(s) not for building unless
 approved by Board of Health,
 HOLMES CO. PLANNING COMM.

By As Date 3/26/99



I CERTIFY THIS SURVEY TO BE CORRECT
 THE BEST OF MY KNOWLEDGE.

Donald C. Baker
DONALD C. BAKER P.S. 6938
 138 N. CLAY ST.
 MILLERSBURG, OHIO 44654
 PH: (330) 674-4788

MARCH 5, 1999

#5399-FJM
 F.C.C.-F.D. BAKER

PLAT APPROVED

3/29/99B