


VOL. 49
 17 PAGE
 SCALE: 1" = 100'
 ▲ R.R. SPIKE FOUND
 ● IRON PIN FOUND
 ○ 5/8" RE BAR WITH I.D. CAP SET
 I.D. CAP MARKED "BAKER 6938"

REFERENCES:
 DEED VOL. 128 PAGE 531
 DEED VOL. 275 PAGE 111

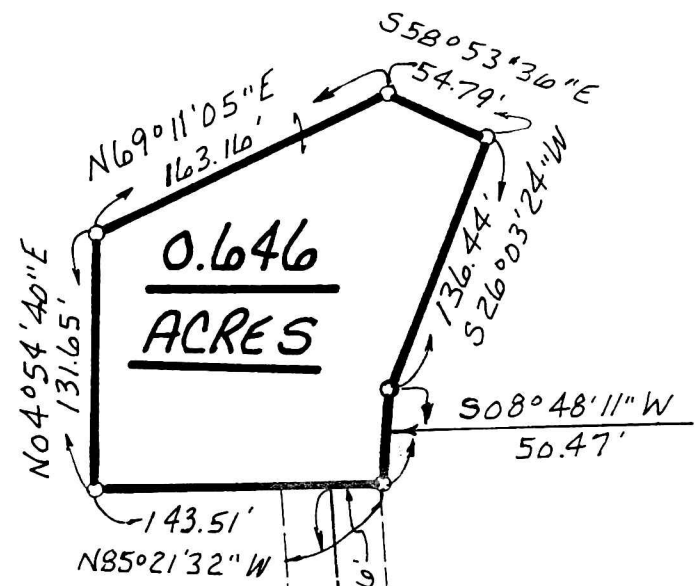

KILLBUCK TOWNSHIP
N.E. QTR. SECTION 21
T-8 N; R-8 W
HOLMES COUNTY, OHIO
 (SURVEYED FOR: VIRGINIA M. NYHART)

9900001649
 Filed for Record in
 HOLMES COUNTY, OH
 SALLY MILLER
 On 04-06-1999 At 02:53 pm.
 SMALL PLAT 20.00
 Book OR Vol. 17 Pg. 49 - 49
 OR Vol. 29 pg 39

VIRGINIA M. NYHART
 D.V. 128-53/
 D.V. 275-111

9900001649
 ROBERT HINES ATTY
 MILLERSBURG,

INDEXED



I CERTIFY THIS SURVEY TO BE CORRECT
 TO THE BEST OF MY KNOWLEDGE.

Donald C. Baker
 DONALD C. BAKER P.S. 6938
 138 N. CLAY ST.
 MILLERSBURG OHIO 44654
 PH. (330) 674-4788
 FEBRUARY 15, 1999
 #6199-M.L. DAVIS
 F.C.C. - F.D. BAKER

PLAT APPROVED
 3/29/99

990067
 APPROVED FOR TRANSFER ONLY
 NO SUBDIVISION PLAT REQUIRED
 (O.R.C. 711.001 & 711.131)
 Lot(s) not for building unless
 approved by Board of Health.
 HOLMES CO. PLANNING COMM.

By AO Date 3/26/99

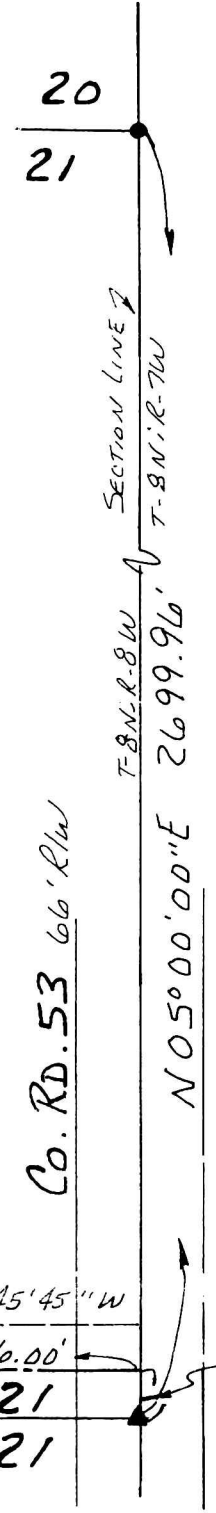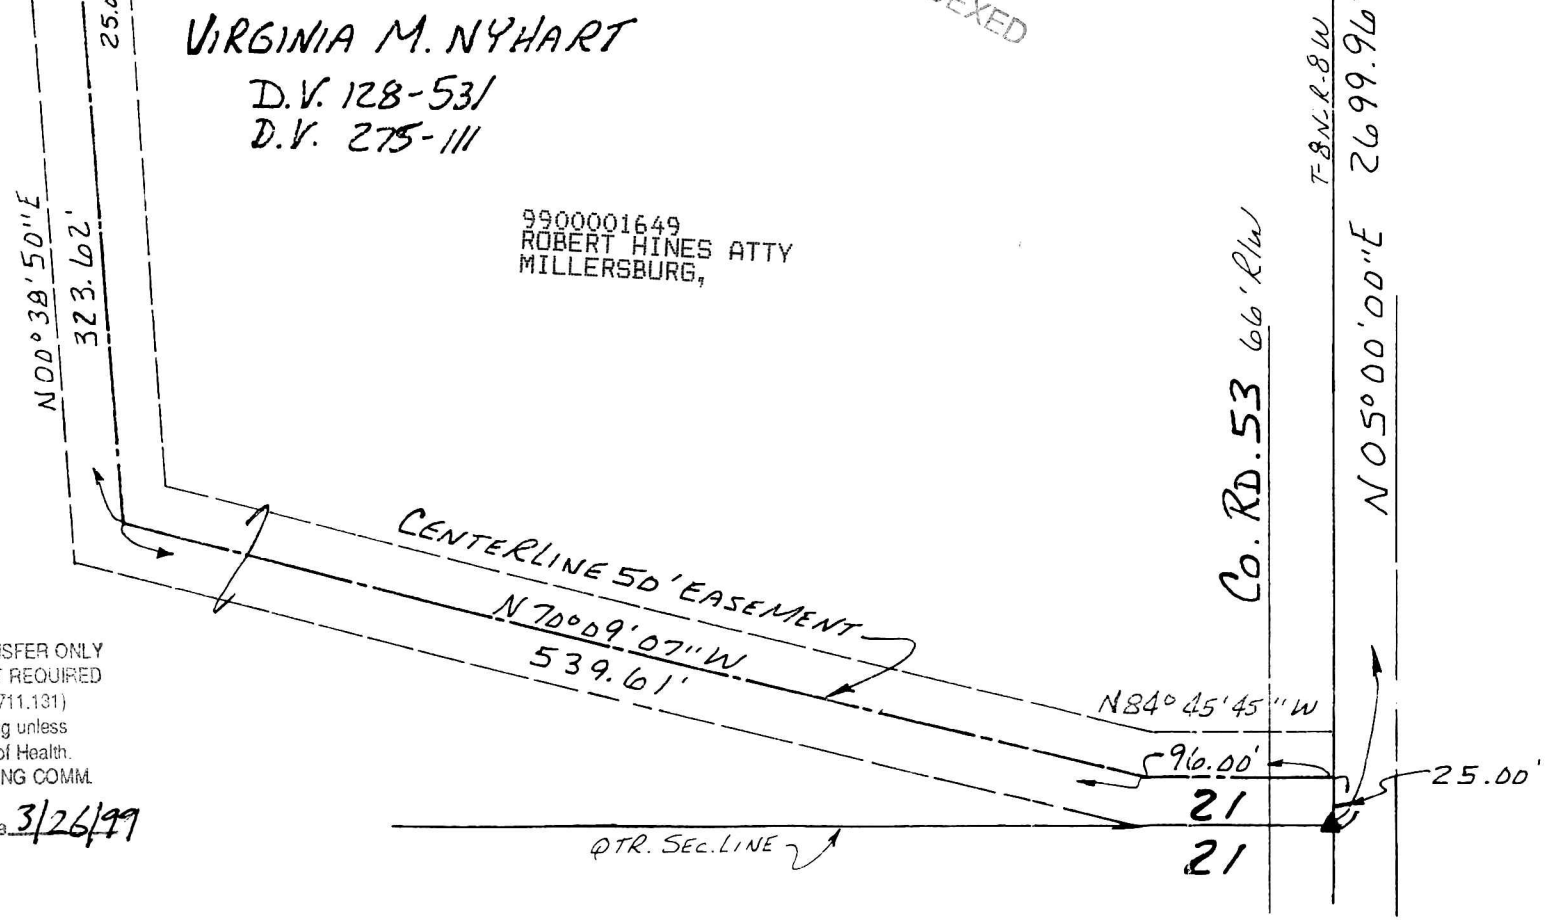

Co. RD. 53 66' R/W

QTR. SEC. LINE