


CURVE	RADIUS	TANGENT	LENGTH	DELTA	DEGREE	CHORD	CH. BEARING
A	716.20'	163.87'	322.19'	25°46'30"	8°00'00"	319.48'	S 26°41'38"E
B	174.01'	130.69'	224.19'	73°49'10"	32°55'39"	209.00'	N 52°52'19"W
C	194.01'	145.72'	249.96'	73°49'10"	29°31'57"	233.03'	S 52°52'19"E

INDEXED

9900001663
 Filed for Record in
 HOLMES COUNTY, OH
 SALLY MILLER
 On 04-07-1999 At 10:54 am.
 PLAT MED 21.60
 Book OR Vol. 17 Pg. 52 - 52
 9900001663
 MIDLAND TITLE
 WOOSTER, OH

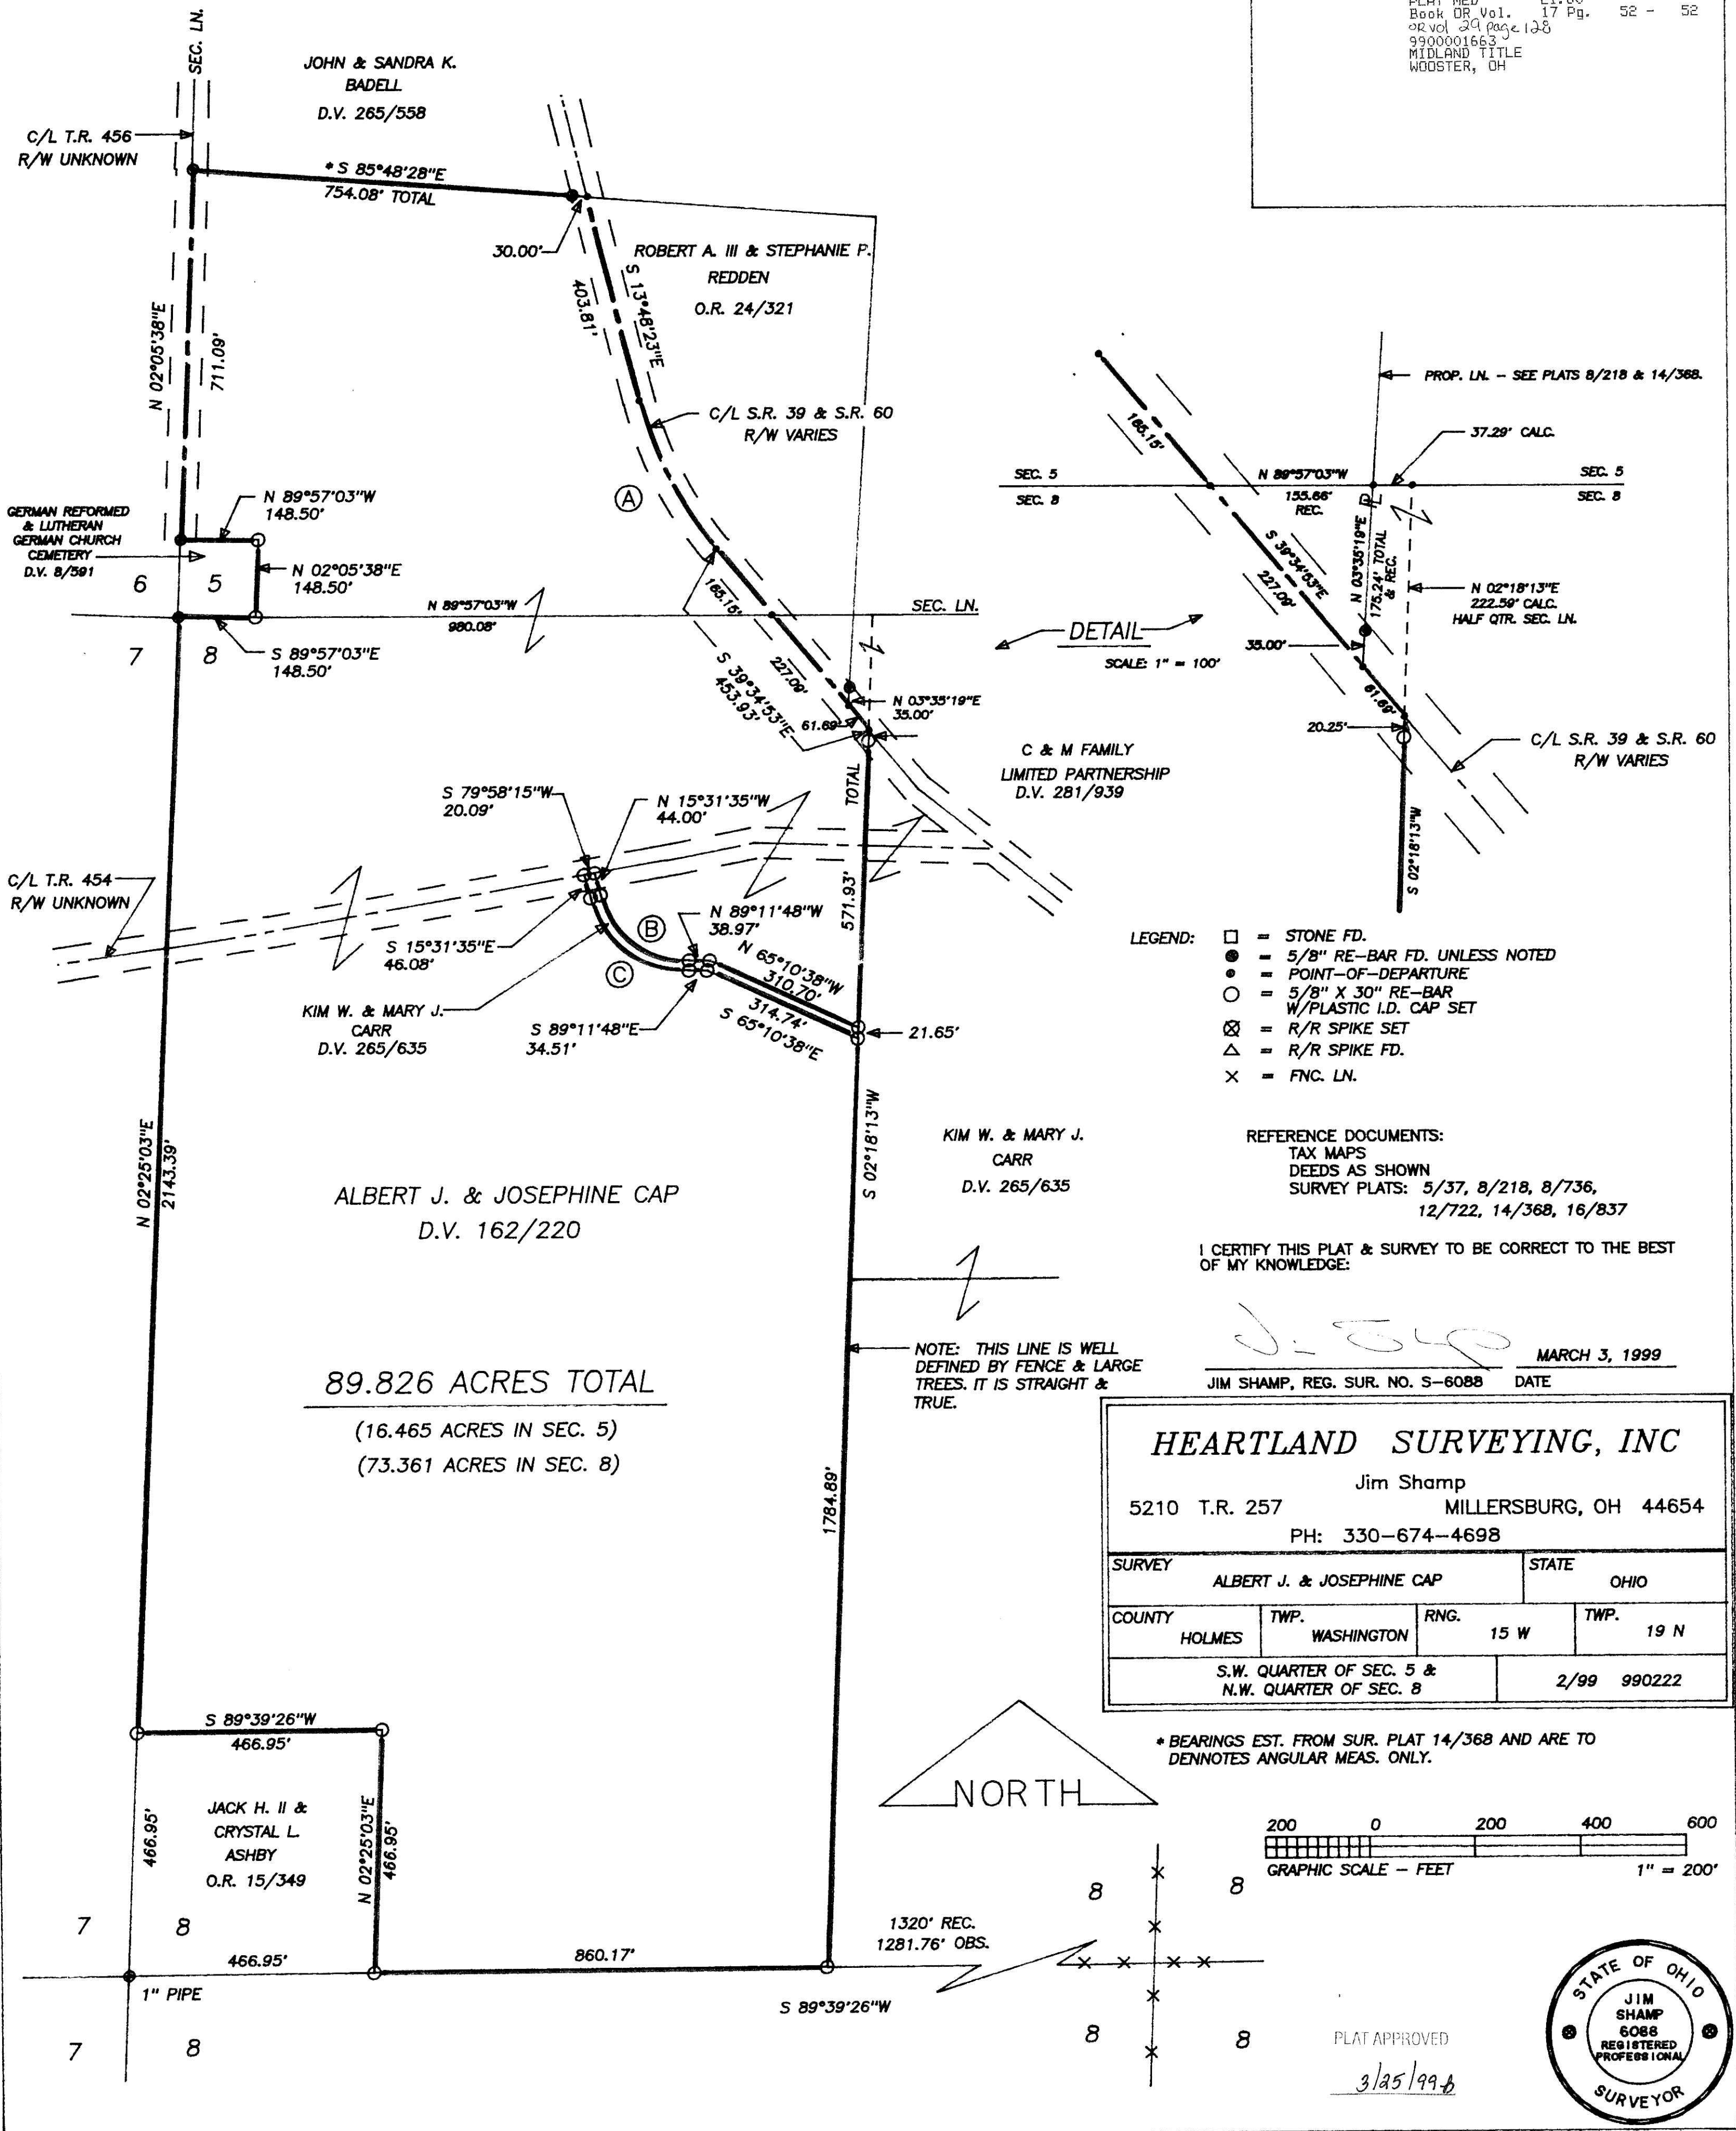

89.826 ACRES TOTAL

(16.465 ACRES IN SEC. 5)

(73.361 ACRES IN SEC. 8)

NOTE: THIS LINE IS WELL DEFINED BY FENCE & LARGE TREES. IT IS STRAIGHT & TRUE.



PLAT APPROVED

3/25/99