


BERLIN TOWNSHIP
N.W. QTR. SECTION 14
T-9N; R-5W
HOLMES COUNTY, OHIO

(SURVEYED FOR ROY A. & LAURA KLINE)

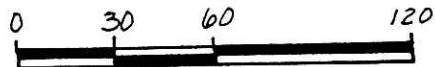


SCALE: 1" = 60'

- ▲ R.R. SPIKE FOUND
- IRON PIN FOUND
- △ R.R. SPIKE SET
- 5/8" REBAR WITH I.D. CAP SET
- I.D. CAP MARKED "BAKER 6938"



I CERTIFY THIS SURVEY TO BE CORRECT
TO THE BEST OF MY KNOWLEDGE.

Donald C. Baker
DONALD C. BAKER P.S. 6938
 138 N. CLAY ST.
 MILLERSBURG, OHIO 44654
 PH: (330) 674-4788
 MARCH 23, 1999
 #19199 - FJM F.C.C. - F.D. BAKER

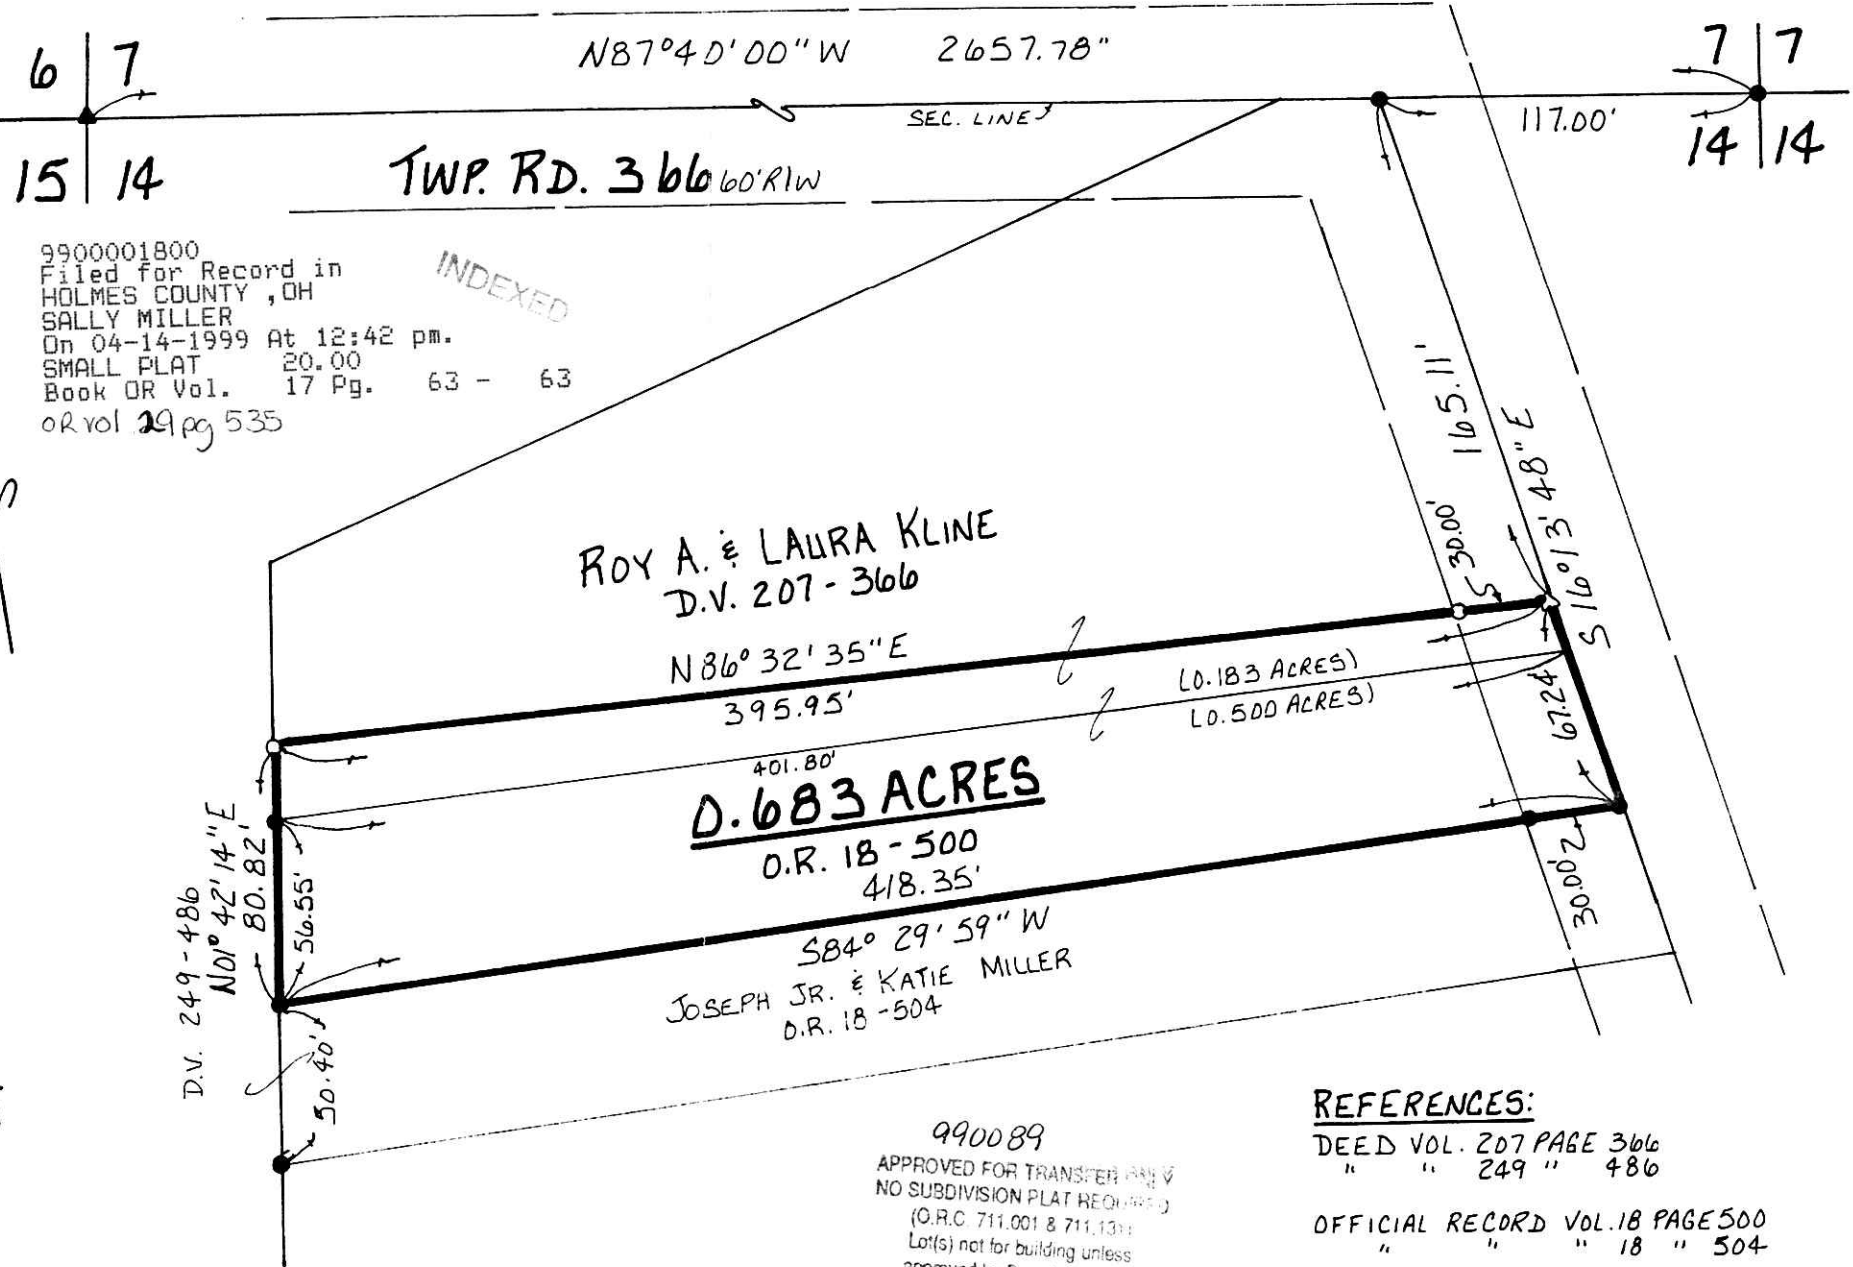

9900001800
 Filed for Record in
 HOLMES COUNTY, OH
 SALLY MILLER
 On 04-14-1999 At 12:42 pm.
 SMALL PLAT 20.00
 Book OR Vol. 17 Pg. 63 - 63
 or vol 29 pg 535

INDEXED

PLAT APPROVED

4/14/1998

990089
 APPROVED FOR TRANSFER AND
 NO SUBDIVISION PLAT REQUIRED
 (O.R.C. 711.001 & 711.131)
 Lot(s) not for building unless
 approved by Board of Health
 HOLMES CO. PLANNING COMM
 By *AO* Date 4/13/99

REFERENCES:

DEED VOL. 207 PAGE 366
 " " 249 " 486
 OFFICIAL RECORD VOL. 18 PAGE 500
 " " " 18 " 504

9900001800
 THOMAS D GINDLESBERGER ATTY
 MILLERSBURG,