


BERLIN TOWNSHIP
4TH. QTR. LOT 5
T-9N;R-6W
HOLMES COUNTY, OHIO
(SURVEYED FOR: ALVIN GINGERICH)

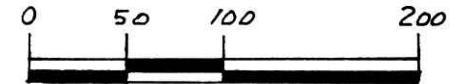

- SCALE: 1"=100'
- ▲ P.K. NAIL FOUND
 - ▲ R.R. SPIKE FOUND
 - IRON PIN FOUND
 - △ R.R. SPIKE SET
 - 5/8" REBAR WITH I.D. CAP SET
 - I.D. CAP MARKED 'BAKER 6938'

REFERENCES:
 DEED VOL. 230 PAGE 279
 " " 258 " 288
 " " 229 " 896

BEARINGS FROM DEED VOL. 269 PAGE 484



I CERTIFY THIS SURVEY TO BE CORRECT TO THE BEST OF MY KNOWLEDGE.

Donald C. Baker
 DONALD C. BAKER P. S. 6938
 138 N. CLAY ST.
 MILLERSBURG, OHIO 44654
 PH. (330) 674-4788
 DECEMBER 22, 1997
 #75997 - M.L. DAVIS
 F.O.C. F.D. BAKER
 REVISED APRIL 8, 1999 (MID) #24599


990109 990110
 APPROVED FOR TRANSFER ONLY
 NO SUBDIVISION PLAT REQUIRED
 (O.R.C. 711.001 & 711.131)
 Lot(s) not for building unless
 approved by Board of Health,
 HOLMES CO. PLANNING COMM.

By *[Signature]* Date 4/28/99

5.793 ACRES

ALVIN N. & MAE GINGERICH
130-355 130-357 230-279

3.782 ACRES

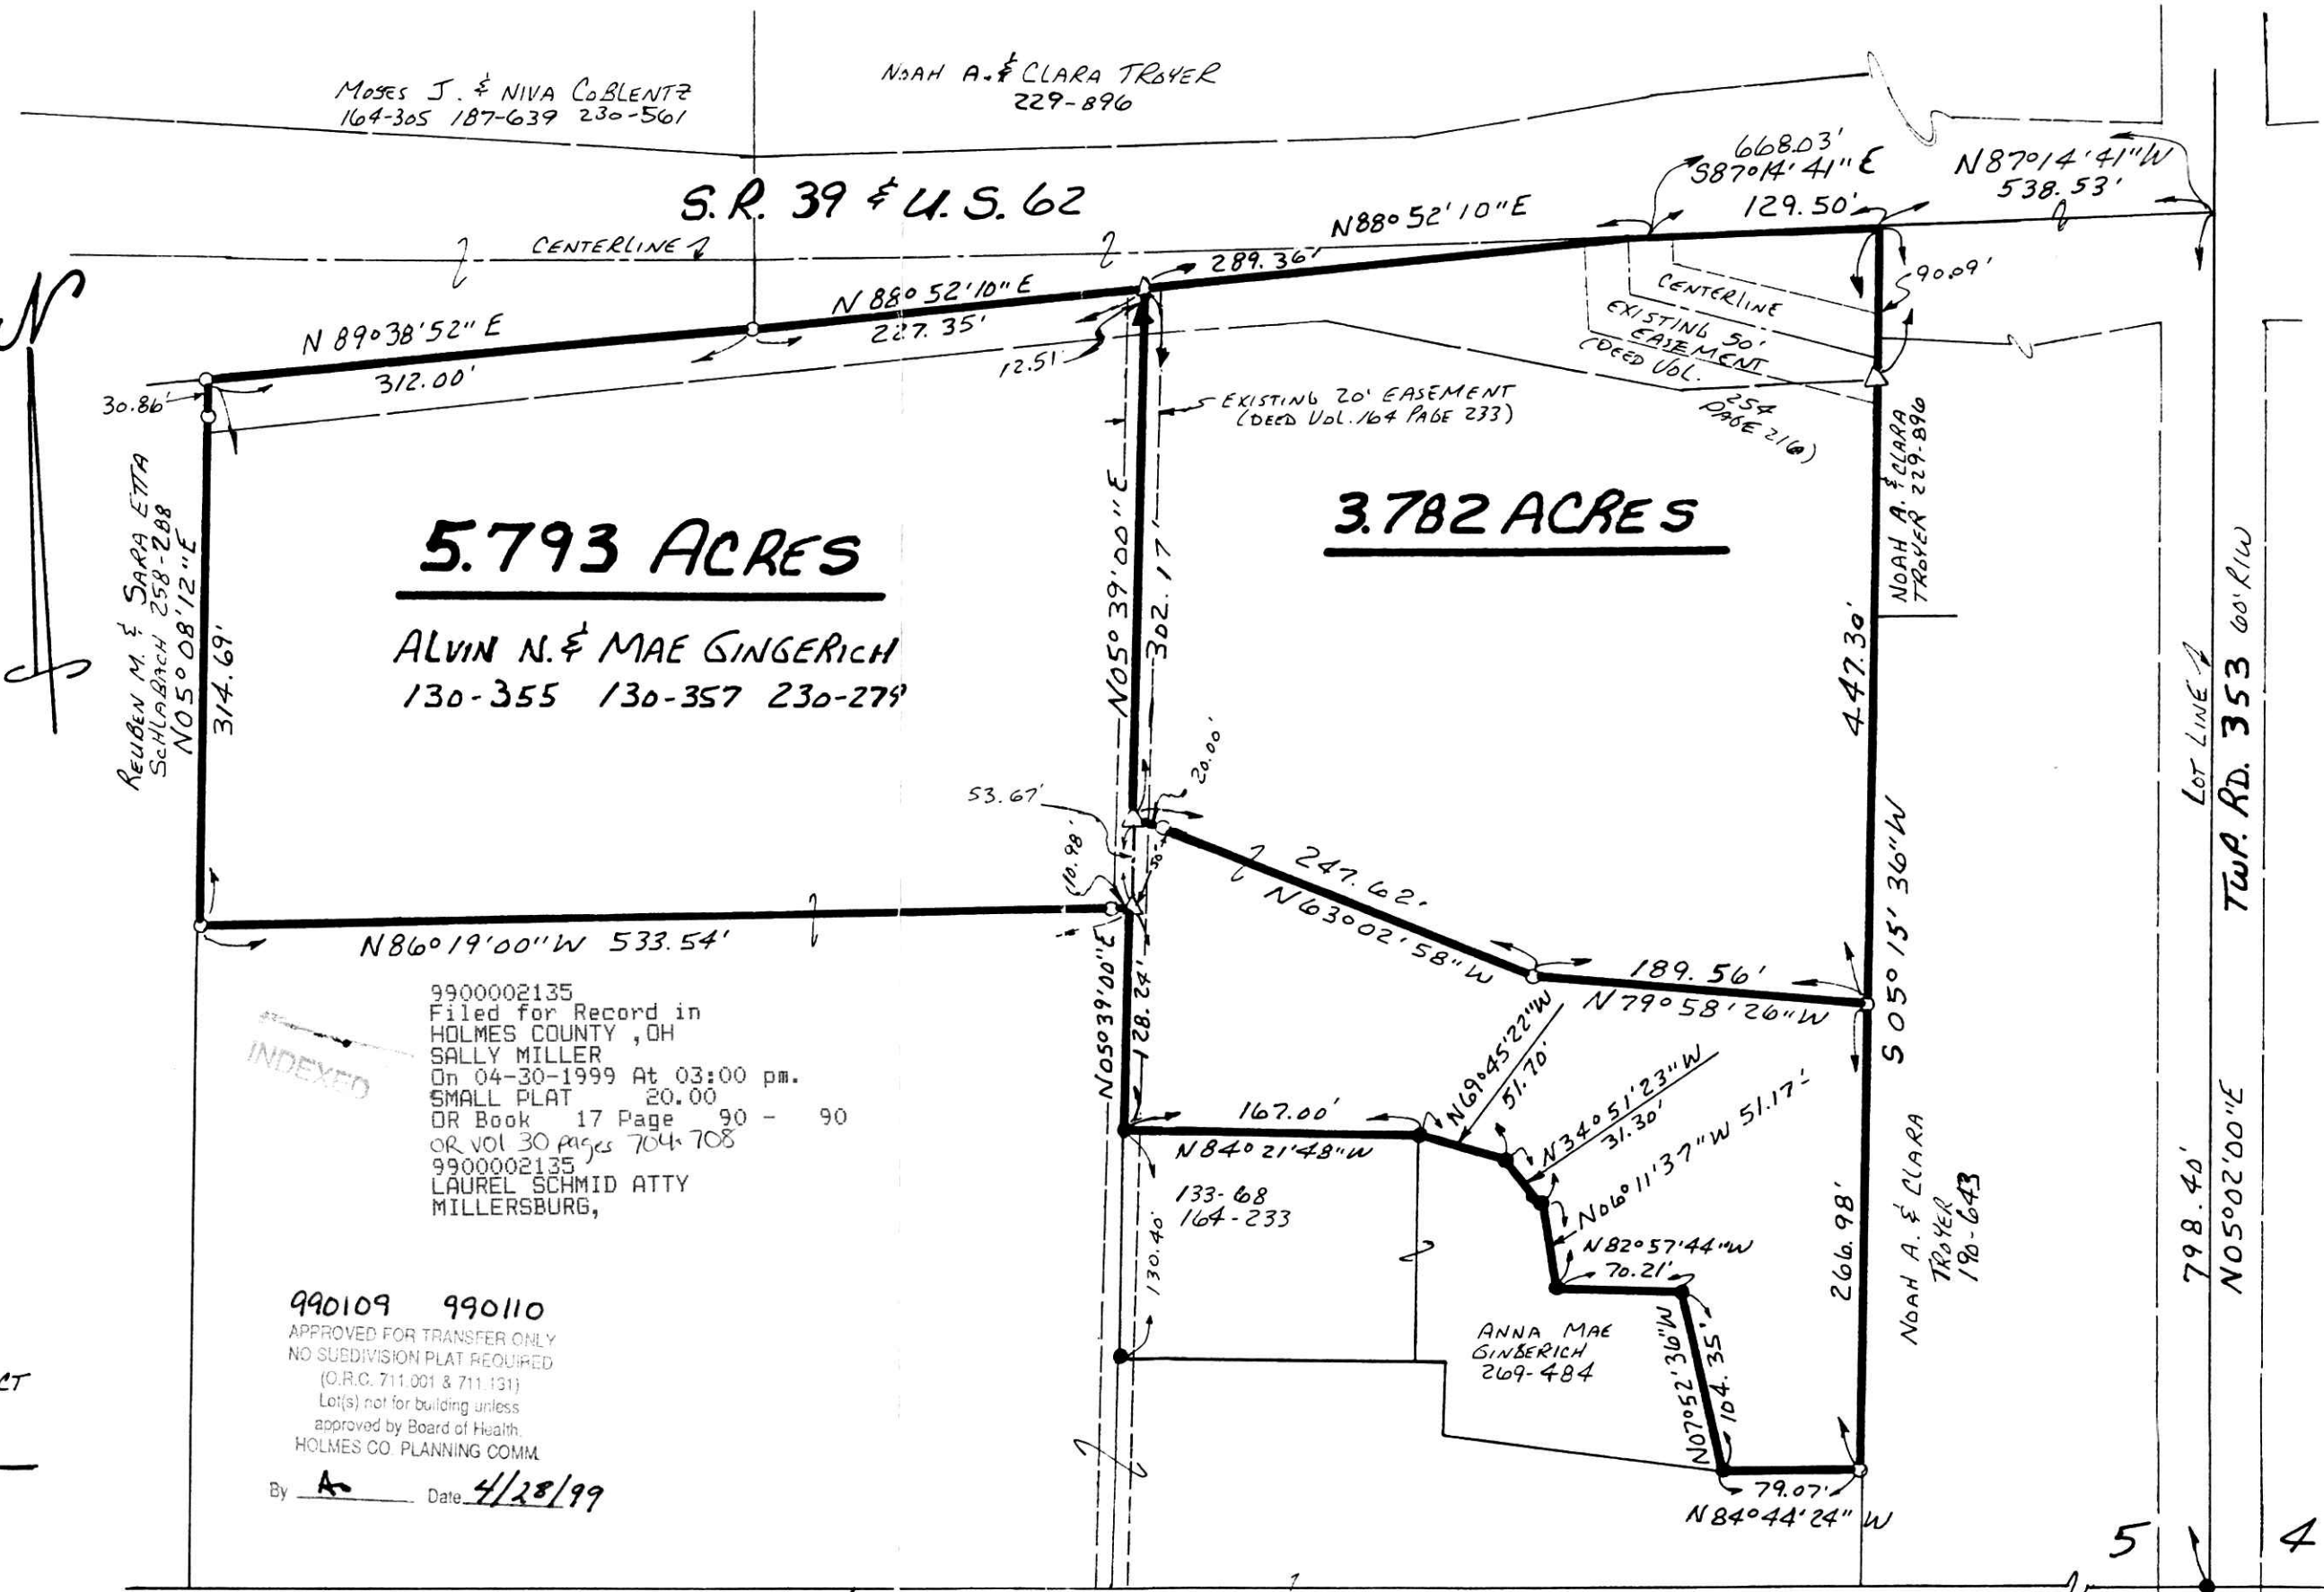

PLAT APPROVED

4/29/99

5	4
10	9