


17 110

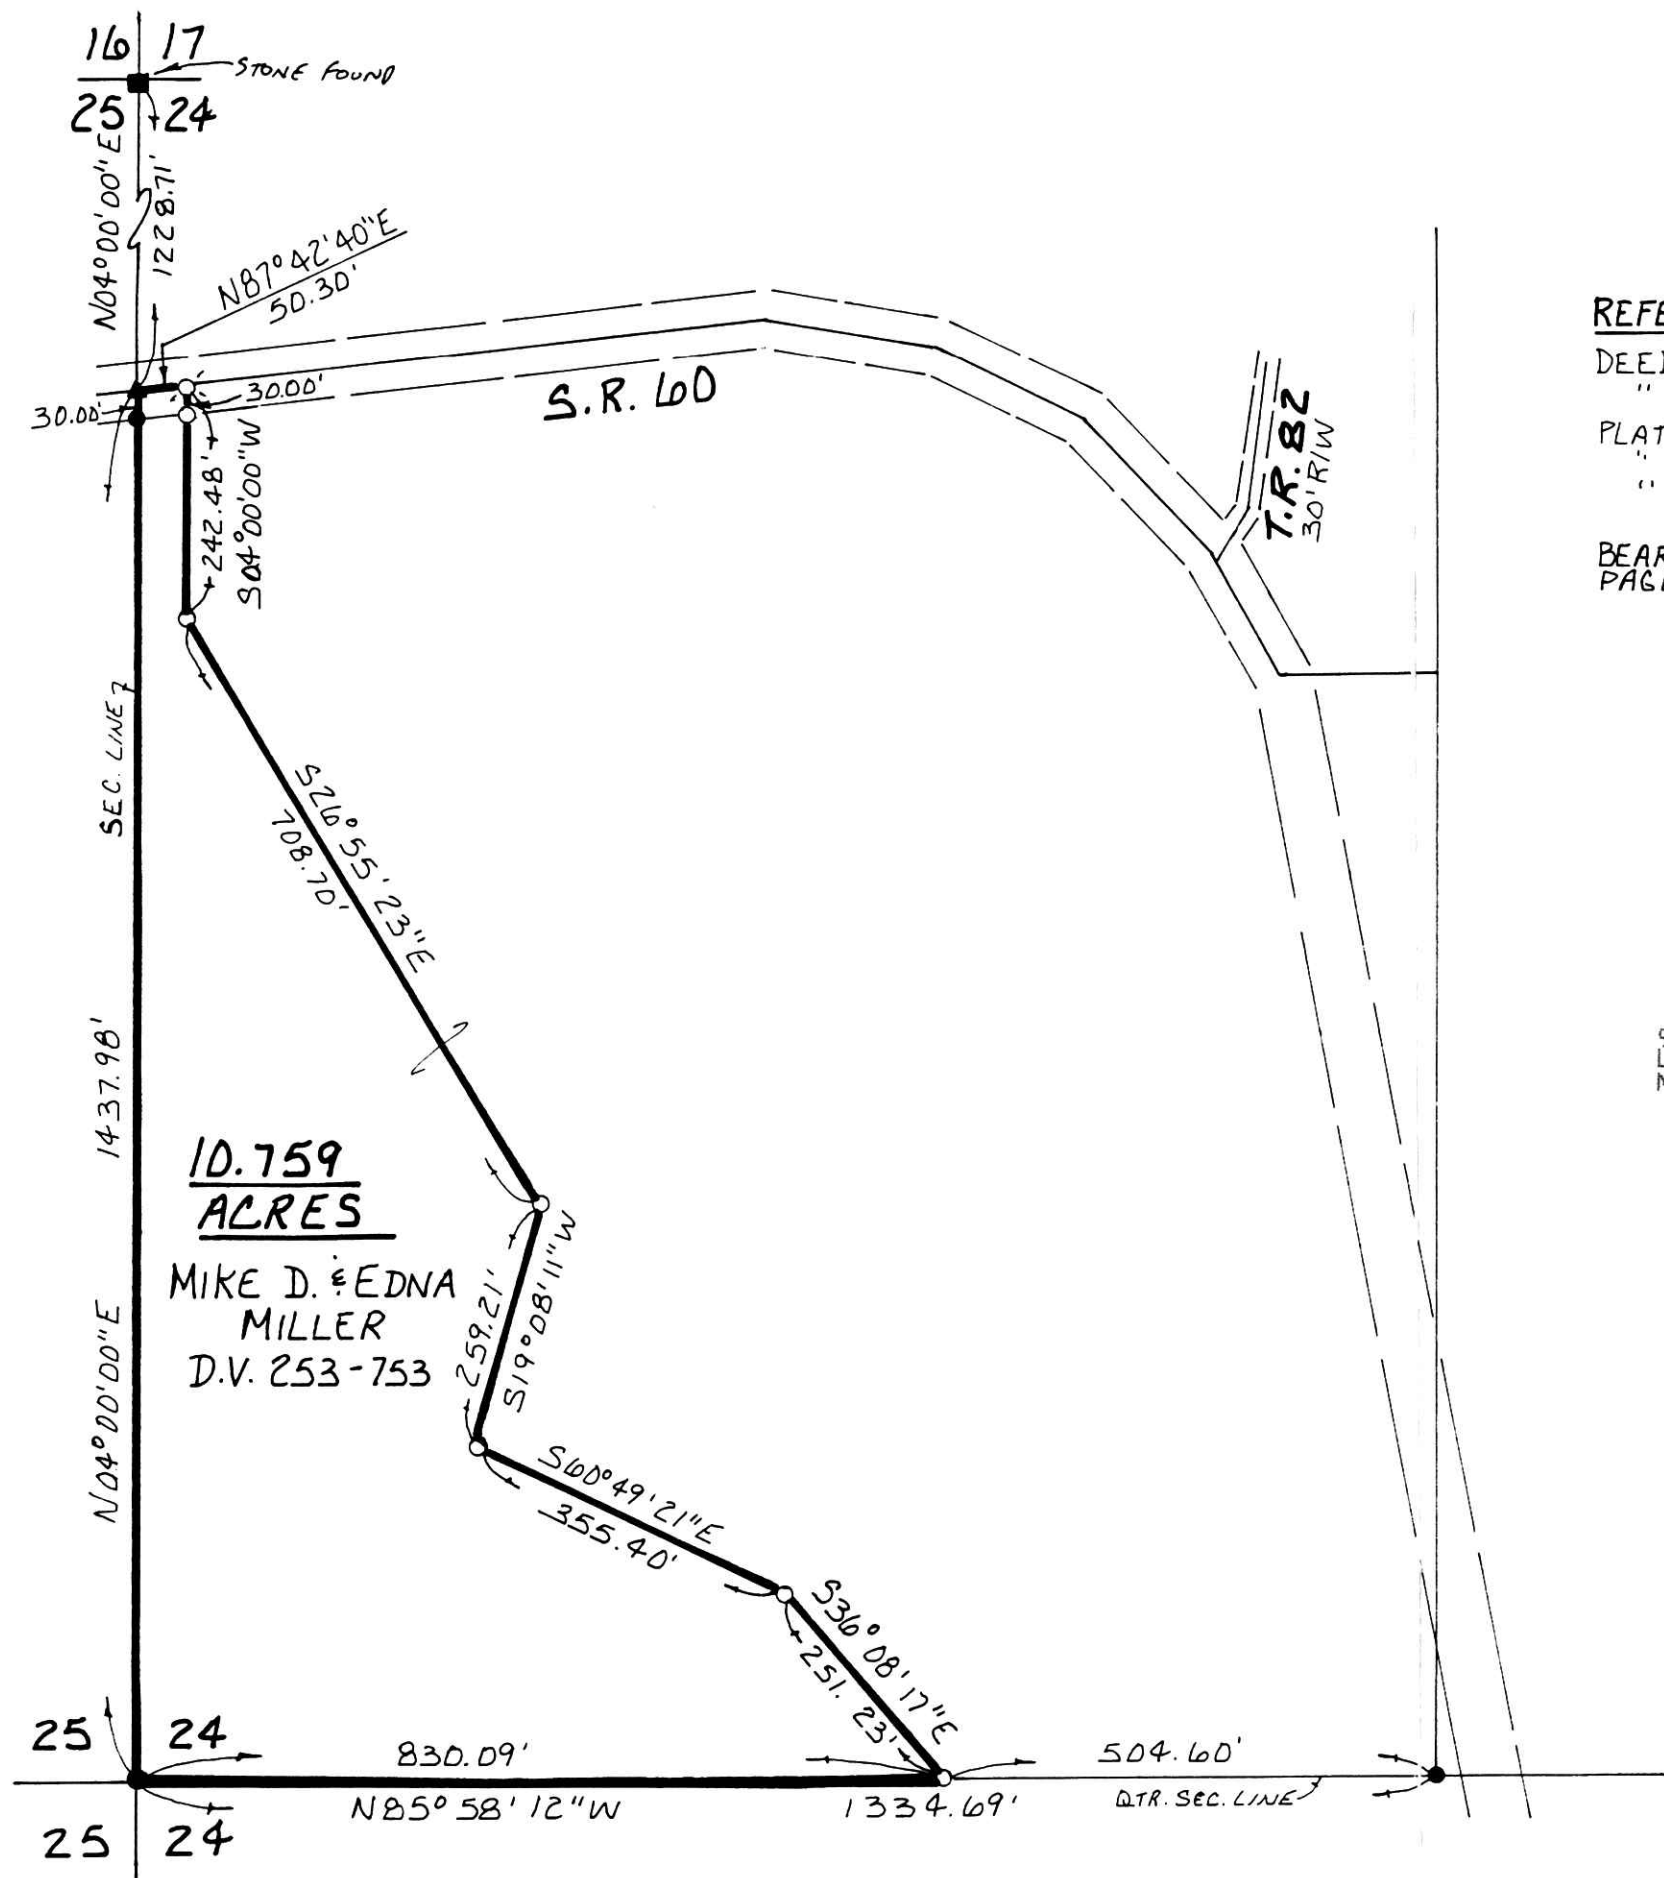


REFERENCES:

DEED VOL. 253 PAGE 753
 " " 256 " 209
 PLAT VOL. 12 PAGE 49
 " " 12 " 292
 " " 13 " 25

BEARINGS FROM DEED VOL. 253 PAGE 753

KILLBUCK TOWNSHIP
 N.W. QTR. SECTION 24
 T8N; R-7W
 HOLMES COUNTY, OHIO
 (SURVEYED FOR HILTON EPPLEY JR.)

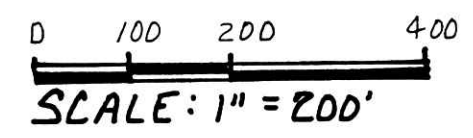

- ▲ R.R. SPIKE FOUND
- IRON PIN FOUND
- ⊗ P.K. NAIL SET
- 5/8" REBAR WITH I.D. CAP SET
- I.D. CAP MARKED "BAKER 6938"

INDEXED

9900002457
 Filed for Record in
 HOLMES COUNTY, OH
 SALLY MILLER
 On 05-19-1999 At 03:56 pm.
 SMALL PLAT 20.00
 OR Book 17 Page 110 - 110

9900002457
 LAUREL SCHMID ATTY
 MILLERSBURG,



I CERTIFY THIS SURVEY TO BE CORRECT TO THE BEST OF MY KNOWLEDGE.

Donald C. Baker
 DONALD C. BAKER P.S. 6938
 138 N. CLAY ST.
 MILLERSBURG, OHIO 44654
 PH: (330) 674-4788

APRIL 9, 1999

#20799-FJM
F.C.C. - F.D. BAKER

PLAT APPROVED

5/18/99