


● IRON PIN FOUND  
○ 5/8" REBAR WITH I.D. CAPSET  
I.D. CAP MARKED "BAKER"

- REFERENCES:**
- DEED VOL. 248 PAGE 879
  - " " 255 " 930
  - " " 244 " 98
  - " " 260 " 498
  - " " 277 " 977
  - PLAT VOL. 12 PAGE 256
  - " " 12 " 244
  - " " 12 " 535

**BERLIN TOWNSHIP**  
**1ST. QTR. LOT 17**  
**T-9N; R-6W**  
**HOLMES COUNTY, OHIO**  
 (SURVEYED FOR: ADEN A. YODER)

*N*  
 BEARINGS FROM PLAT VOL. 12  
 PAGE 535

**ADEN A. &  
 LYDIANN YODER**  
 D.V. 248-879

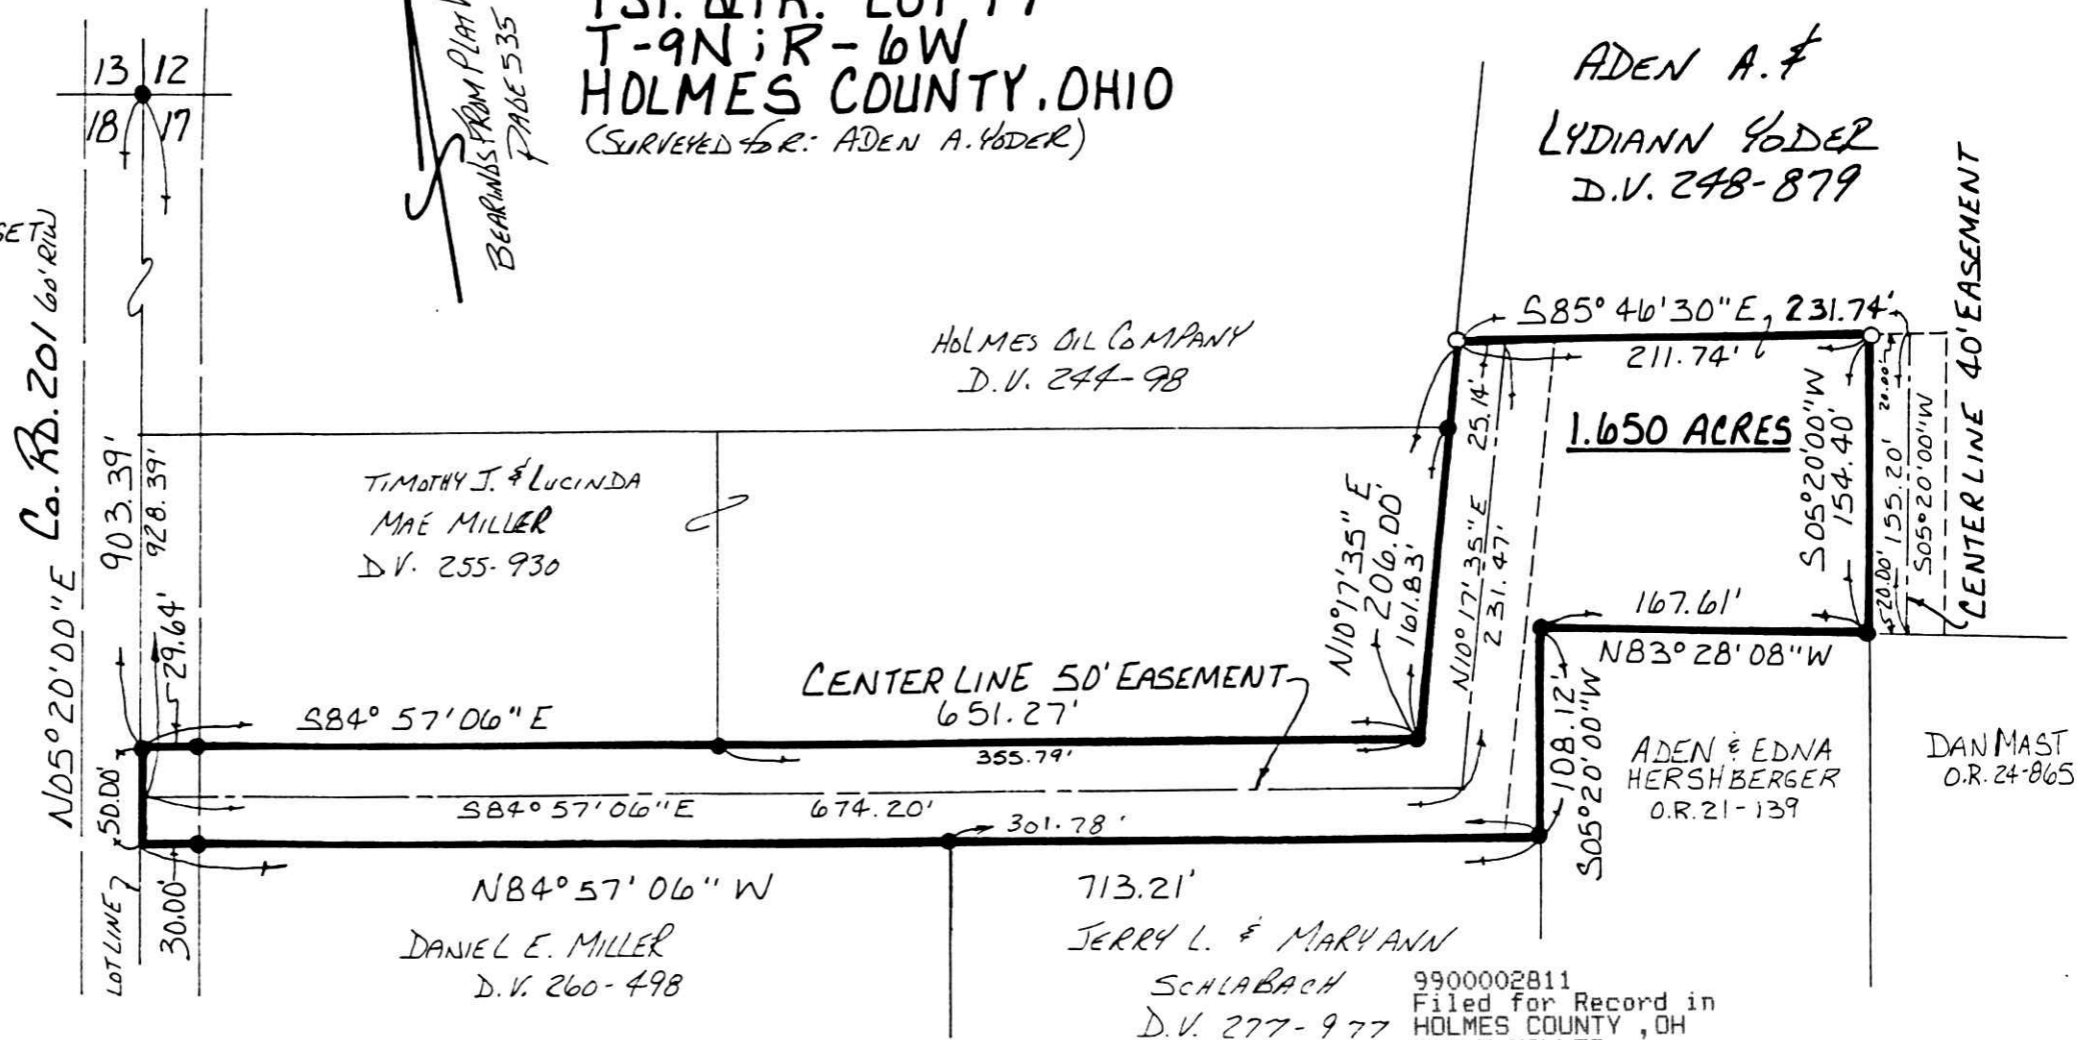

I CERTIFY THIS SURVEY TO BE  
 CORRECT TO THE BEST OF MY  
 KNOWLEDGE.

*Donald C. Baker*  
**DONALD C. BAKER P.S. 6938**  
 138 N. CLAY ST.  
 MILLERSBURG, OHIO 44654  
 PH: (330) 674-4788  
 APRIL 14TH, 1999



990161  
 APPROVED FOR TRANSFER ONLY  
 NO SUBDIVISION PLAT REQUIRED  
 (O.R.C. 711.001 & 711.133)  
 Lot(s) not for building unless  
 approved by Board of Health.  
 HOLMES CO. PLANNING COMM.  
 By *AO* Date *6/10/99*

9900002811  
 Filed for Record in  
 HOLMES COUNTY, OH  
 SALLY MILLER  
 On 06-11-1999 At 11:40 am.  
 SMALL PLAT 20.00  
 OR Book 17 Page 134 - 134  
 ORV 33 Page 68

PLAT APPROVED

*6/10/99*  
 9900002811  
 RONDA STEIMEL  
 MILLERSBURG, OH 44654

#17399-FJM-MLD.  
 F.C.C.-D.C. BAKER