


REFERENCES:

OFFICIAL RECORD VOL. 29 PAGE 892


DEED VOL. 234 PAGE 76
" " 267 " 160

BEARINGS FROM PLAT VOL. 11
PAGE 39.

WASHINGTON TOWNSHIP
S.E. QTR. SECTION 1
T-19N; R-15W
HOLMES COUNTY, OHIO
(SURVEYED FOR MICHAEL & BRENDA SCHREINER)

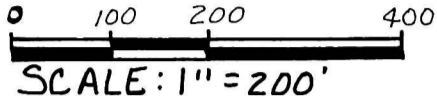

- STONE FOUND
- IRON PIN FOUND
- △ R.R. SPIKE SET
- 5/8" REBAR WITH I.D. CAP SET
- I.D. CAP MARKED "BAKER 6938"

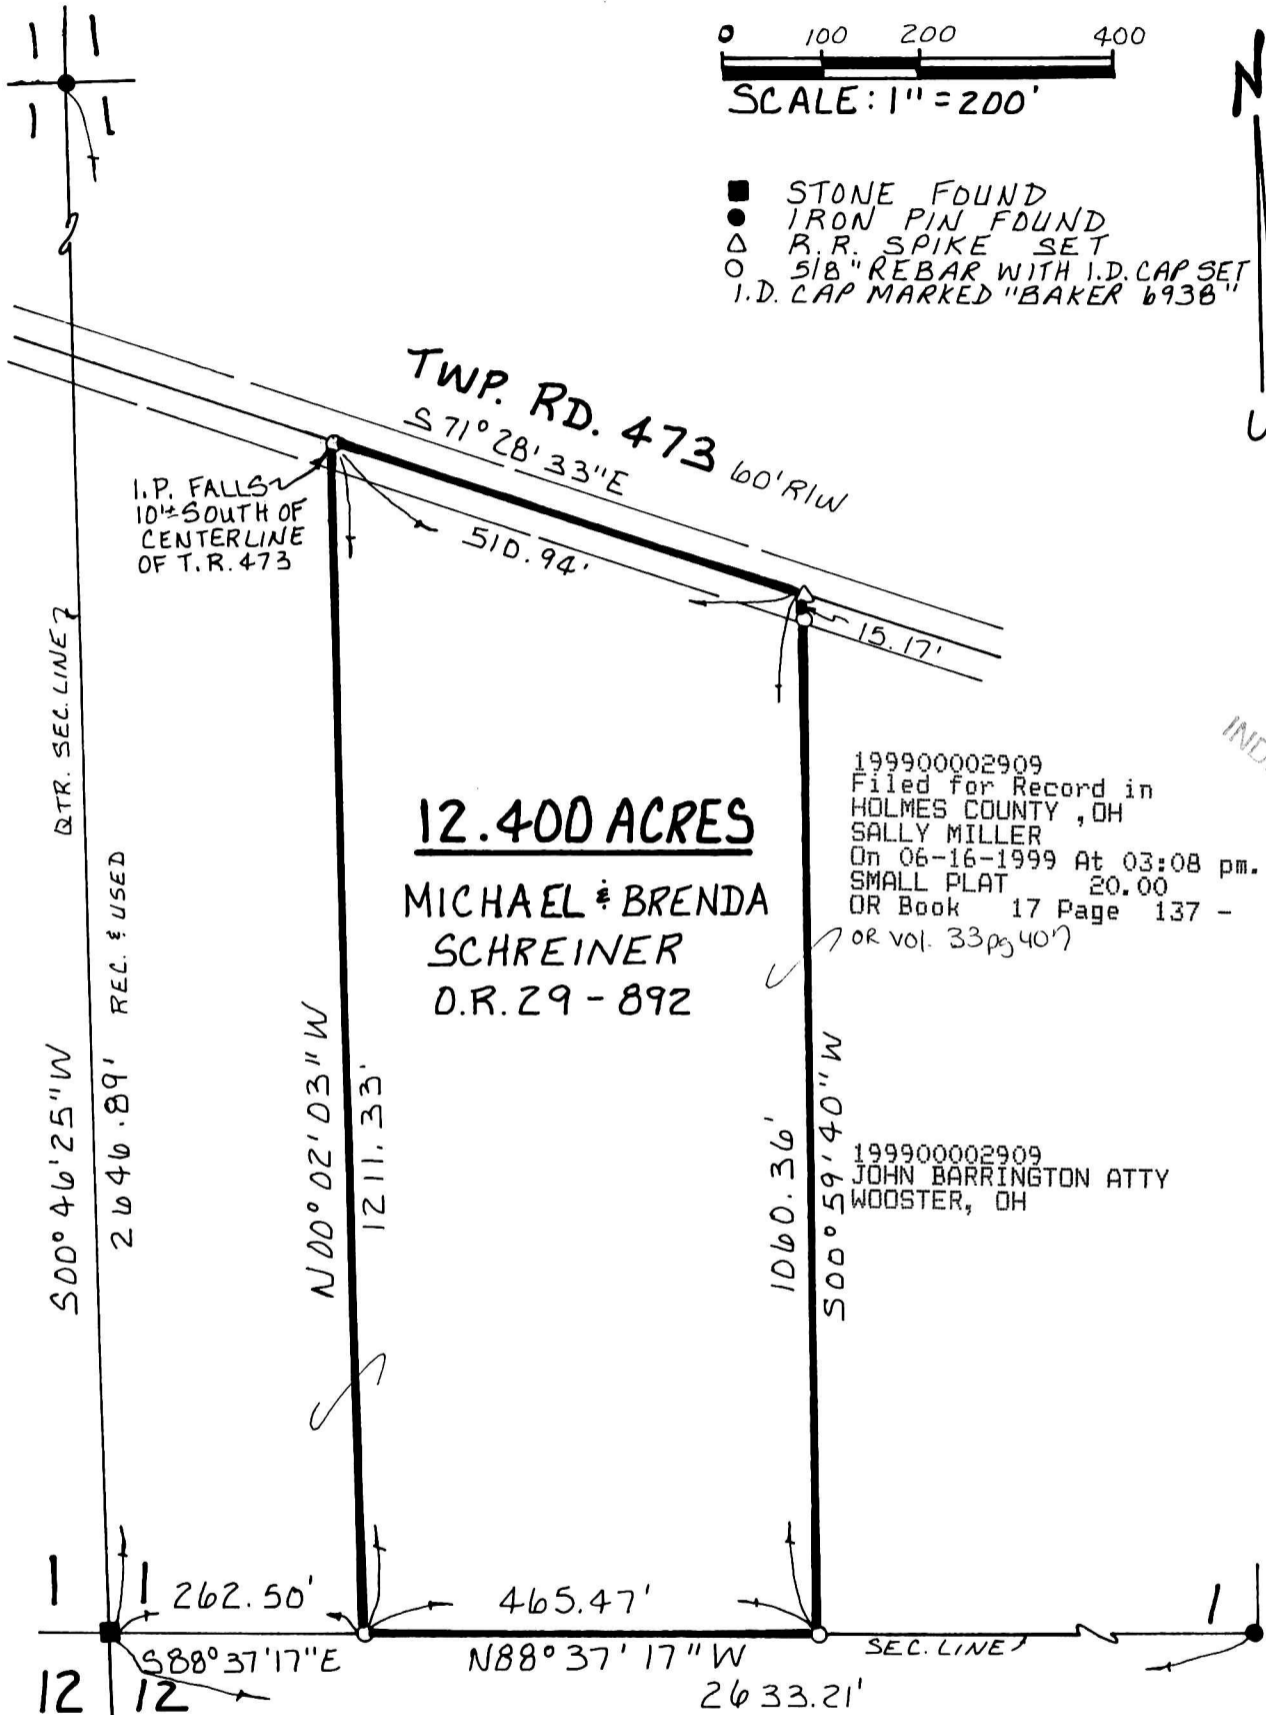

I CERTIFY THIS SURVEY TO BE CORRECT
TO THE BEST OF MY KNOWLEDGE.

Donald C. Baker

DONALD C. BAKER P.S. 6938
138 N. CLAY ST.
MILLERSBURG, OHIO 44654
PH: (330) 674-4788

MAY 21, 1999

38099-FJM
F.C.C.-J.D. DARR

PLAT APPROVED

6/8/99