


PAINT TOWNSHIP  
N.E. QTR. SECTION 26  
T-15N; R-11W  
HOLMES COUNTY, OHIO

(SURVEYED FOR ADEN R. & LAURA MILLER)

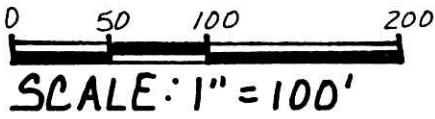

- IRON PIN FOUND
- ▲ R.R. SPIKE FOUND
- 5/8" REBAR WITH I.D. CAP SET  
I.D. CAP MARKED "BAKER 6938"

NOTE:  
0.395 ACRES PARCEL TO BE  
ADDED TO ADEN R. & LAURA  
MILLER PROPERTY.

REFERENCES:

DEED VOL. 268 PAGE 712  
" " 195 " 43  
" " 241 " 220

PLAT VOL. 7 PAGE 590  
" " 10 " 569

BEARINGS FROM PLAT VOL. 4 PAGE 93


199900002944  
Filed for Record in  
HOLMES COUNTY, OH  
SALLY MILLER  
On 06-17-1999 At 02:57 pm.  
SMALL PLAT 20.00  
OR Book 17 Page 139 - 139  
OR vol 33 pg 504

199900002944  
LAUREL SCHMID ATTY  
MILLERSBURG,

INDEXED

RAYMOND L. &  
ANNA MILLER  
D.V. 195-43  
D.V. 241-220

ADEN R. & LAURA  
MILLER  
D.V. 268-712  
(1.591 AC.)

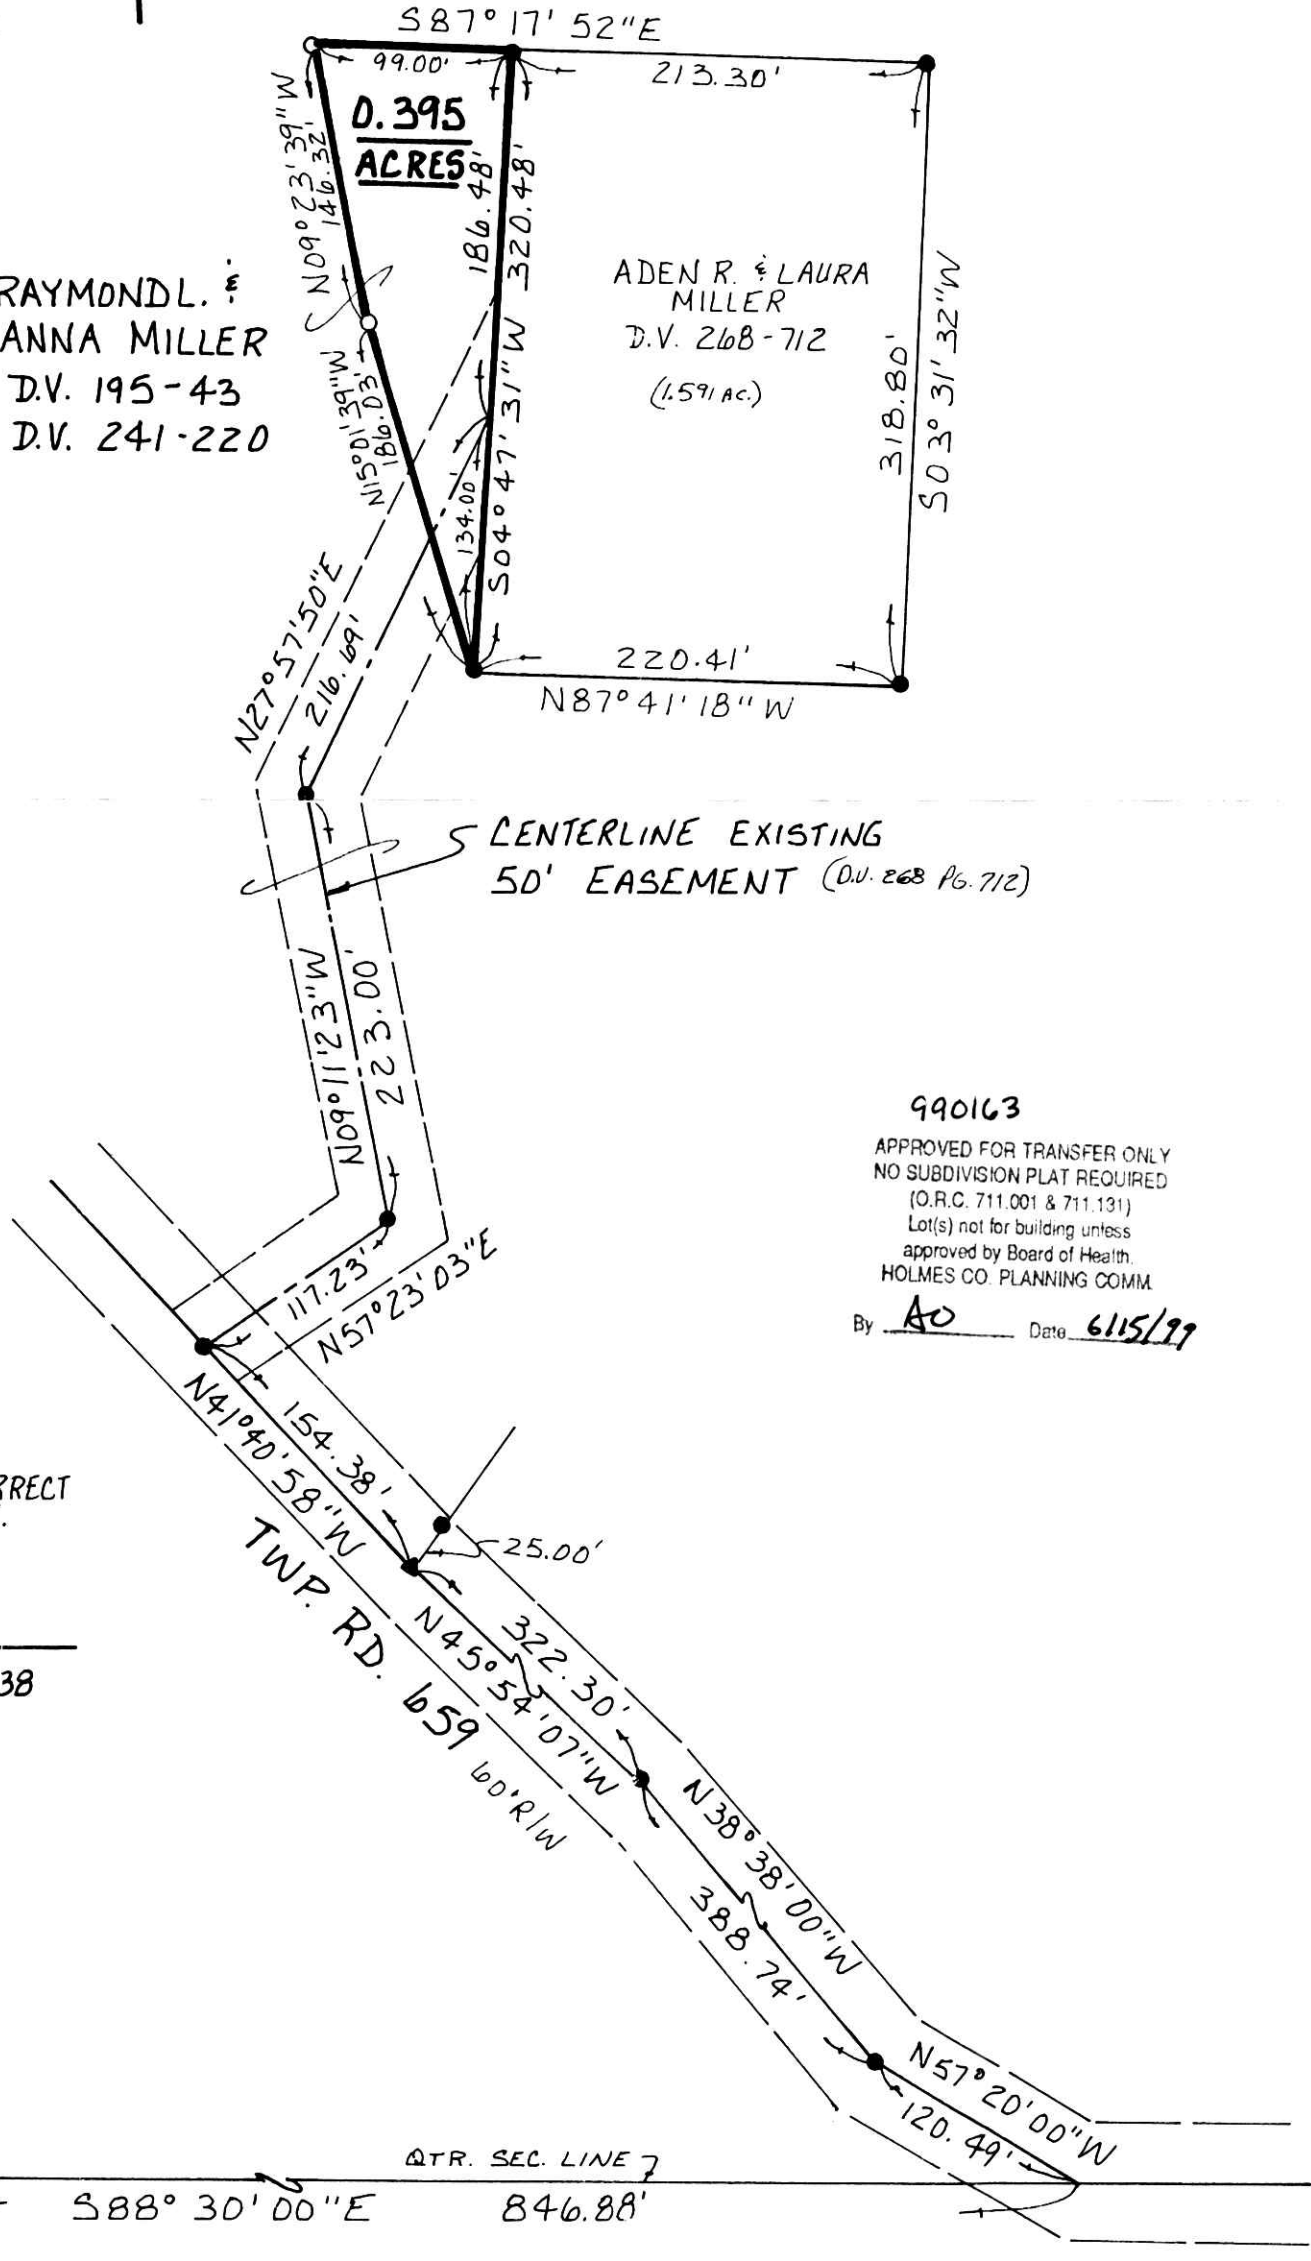


990163  
APPROVED FOR TRANSFER ONLY  
NO SUBDIVISION PLAT REQUIRED  
(O.R.C. 711.001 & 711.131)  
Lot(s) not for building unless  
approved by Board of Health.  
HOLMES CO. PLANNING COMM.  
By AO Date 6/15/99



I CERTIFY THIS SURVEY TO BE CORRECT  
TO THE BEST OF MY KNOWLEDGE.

Donald C. Baker  
DONALD C. BAKER P.S. 6938  
138 N. CLAY ST.  
MILLERSBURG, OHIO 44654  
PH: (330) 674-4788

MAY 11, 1999  
# 34299 - FJM  
F.C.C. - D.C. BAKER

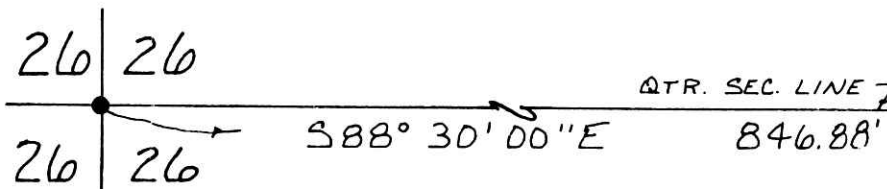

PLAT APPROVED

6/16/99