

CLARK TOWNSHIP  
N.W. & S.W. QTRS. SEC. 25  
T-8 N R-5 W

MECHANIC TOWNSHIP  
N.E. QTR. SECTION 21  
T-8 N. R-6 W  
HOLMES COUNTY, OHIO  
(SURVEYED FOR LESTER YODER)



SCALE: 1" = 100'

- STONE FOUND
- ▲ R.R. SPIKE FOUND
- IRON PIN FOUND
- 5/8" RE BAR WITH I.D. CAPSET  
I.D. CAP MARKED "BAKER 6938"

REFERENCES:

- DEED VOL. 236 PAGE 196
- " " 277 " 223
- " " 246 " 718
- " " 267 " 504

BEARINGS FROM DEED VOL. 246 PAGE 718

- Ⓐ KENNETH E. MULLET &  
SHIRLEY A. FALER  
D.V. 267-504

990195

APPROVED FOR TRANSFER ONLY  
NO SUBDIVISION PLAT REQUIRED  
(O.R.C. 711.001 & 711.131)  
Lot(s) not for building unless  
approved by Board of Health.  
HOLMES CO. PLANNING COMM

By AO Date 6/17/99




I CERTIFY THIS SURVEY TO BE CORRECT  
TO THE BEST OF MY KNOWLEDGE.

Donald C. Baker

DONALD C. BAKER P.S. 6938  
138 N. CLAY ST.  
MILLERSBURG, OHIO 44654  
PH. (330) 674-4788

MARCH 12, 1999

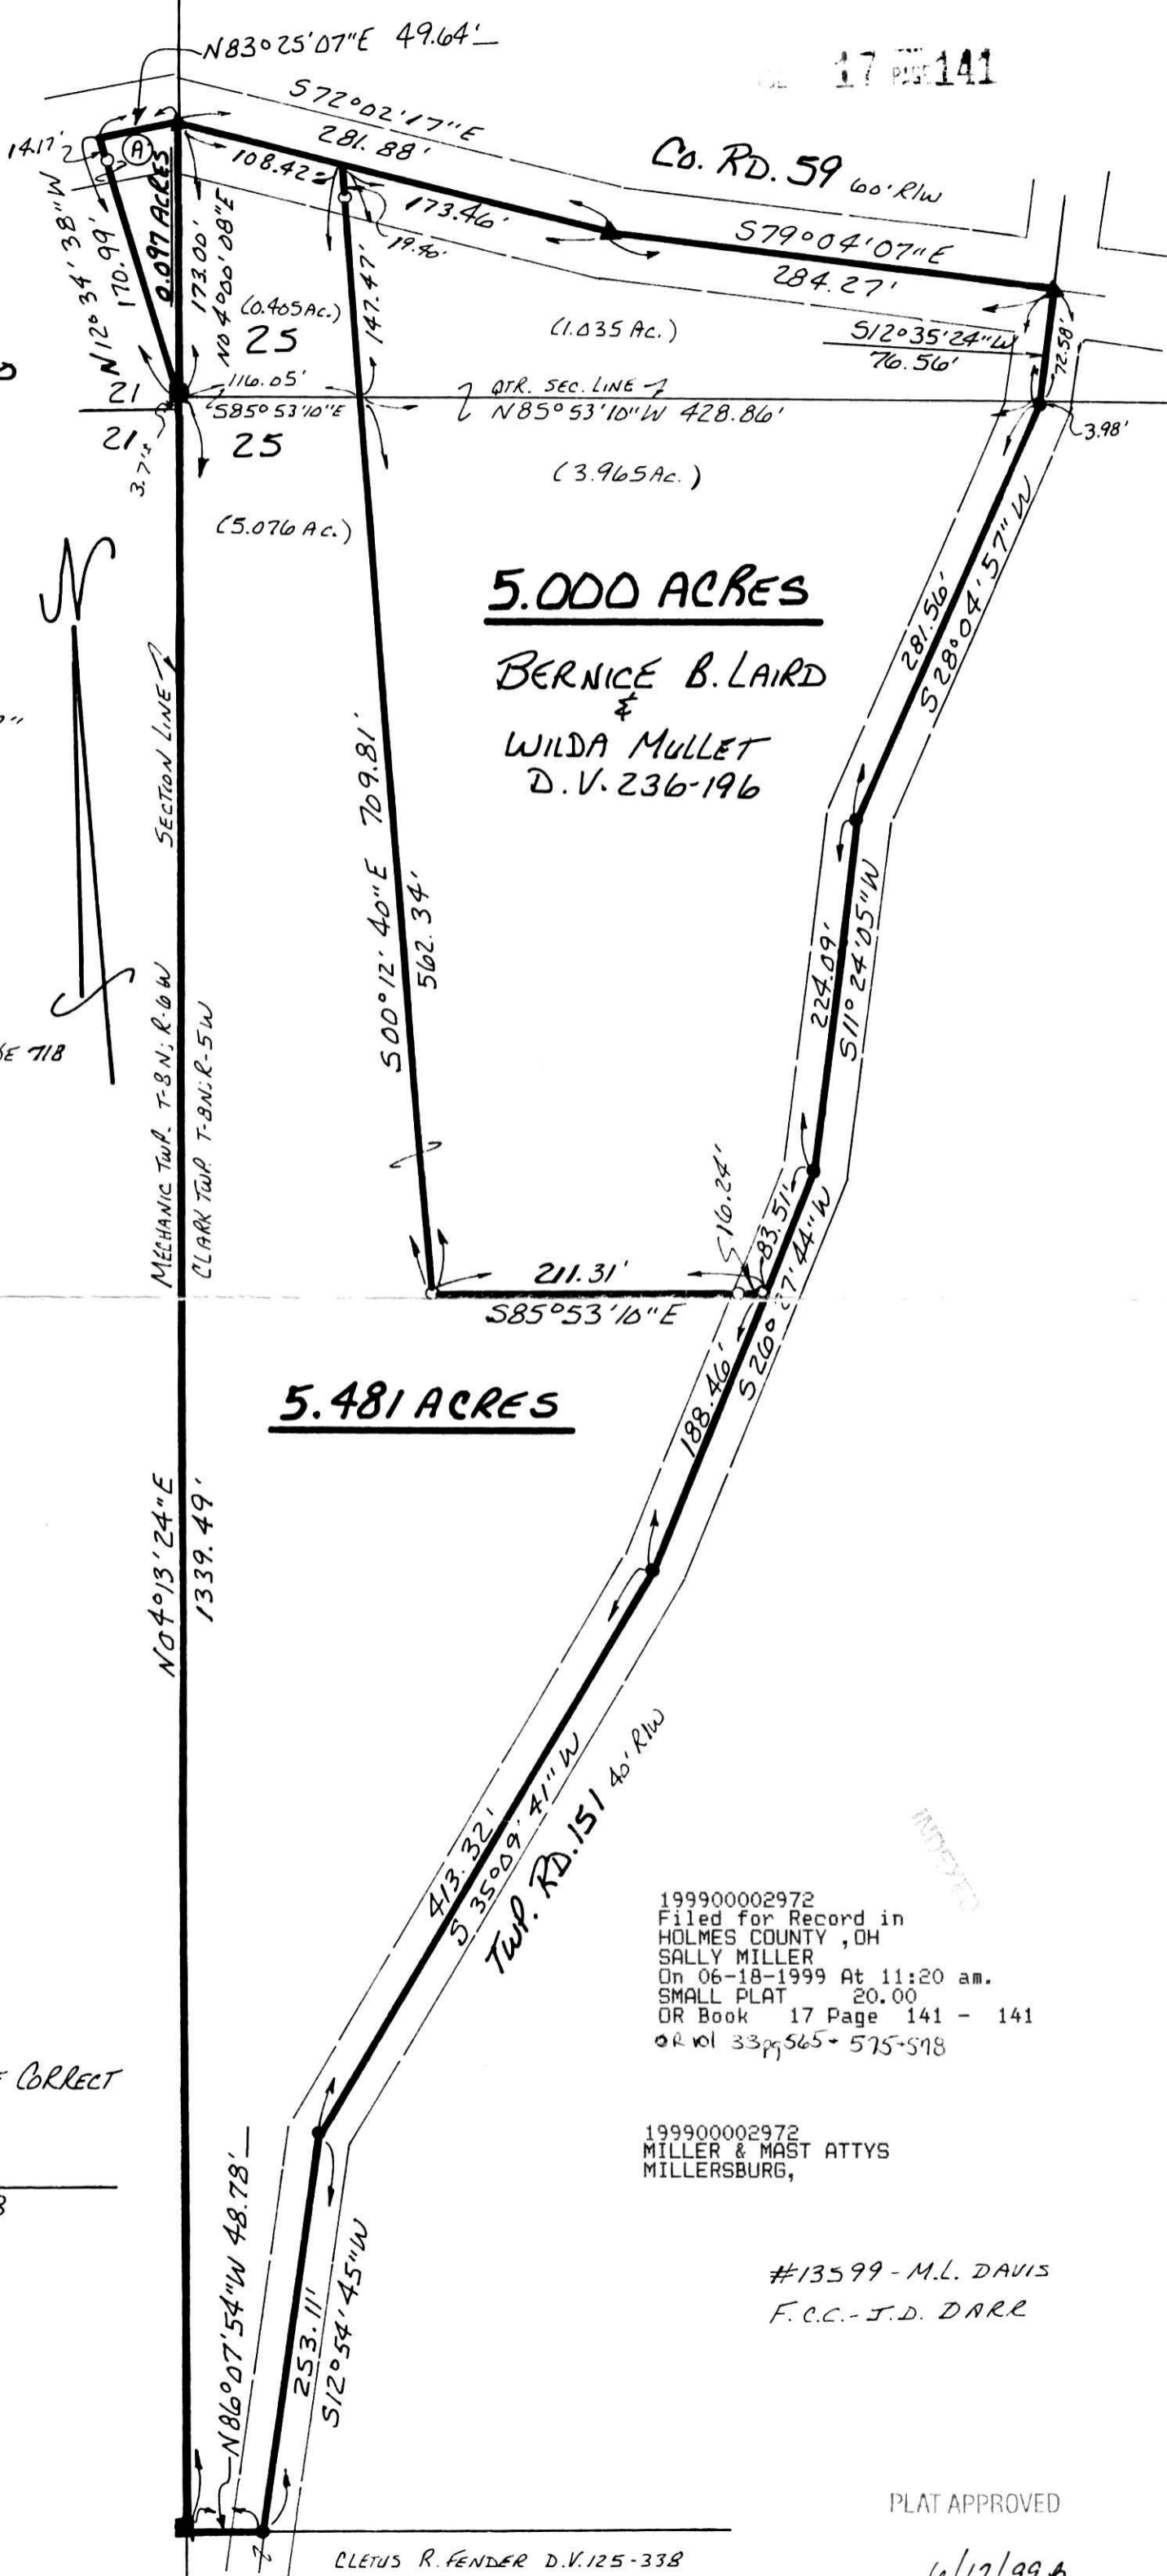

**5.000 ACRES**  
BERNICE B. LAIRD  
&  
WILDA MULLET  
D.V. 236-196

**5.481 ACRES**

199900002972  
Filed for Record in  
HOLMES COUNTY, OH  
SALLY MILLER  
On 06-18-1999 At 11:20 am.  
SMALL PLAT 20.00  
OR Book 17 Page 141 - 141  
OR vol 33 pg 565 - 575-578

199900002972  
MILLER & MAST ATTYS  
MILLERSBURG,

#13599 - M.L. DAVIS  
F.C.C. - J.D. DARR

PLAT APPROVED

CLETUS R. FENDER D.V. 125-338

6/17/99