

WASHINGTON TOWNSHIP  
S.W. QTR. SECTION 6  
T-19; R-15W  
HOLMES COUNTY, OHIO  
(SURVEYED FOR: WALTER L. & BARBARA S. BURD)

0 100 200 400



SCALE: 1" = 200'

- STONE FOUND
- ▲ R.R. SPIKE FOUND
- IRON PIN FOUND
- △ R.R. SPIKE SET
- 5/8" Re BAR WITH I.D. CAP SET  
I.D. CAP MARKED "BAKER 6938"

R. - RECORD  
M. - MEASURE

NOTE: ALL OFFSET PINS ARE 30.00'  
UNLESS MARKED OTHERWISE.

REFERENCES:

- DEED Vol. 278 PAGE 814  
" " 232 " 11  
" " 206 " 452  
" " 229 " 137  
" " 276 " 372  
" " 149 " 399  
" " 222 " 107
- PLAT Vol. 7 PAGE 592  
" " 10 " 591  
" " 7 " 17  
" " 14 " 800

BEARINGS FROM DEED Vol. 276 PAGE 372

(A) WAYNE E. & LUCILLE I. MORRIS, TRUSTEES  
D.V. 276-372



I CERTIFY THIS SURVEY TO BE CORRECT  
TO THE BEST OF MY KNOWLEDGE.

JAMIE D. DARR P.S. 7755

DONALD C. BAKER SURVEYING  
138 N. CLAY STREET  
MILLERSBURG, OHIO 44654  
PH. (336) 674-4788


JUNE 2, 1999

# 31499 - M.L. DAVIS  
F.C.C. - J.D. DARR

19990003172  
Filed for Record in  
HOLMES COUNTY, OH  
SALLY MILLER  
On 06-30-1999 At 12:09 pm.  
PLAT MED 21.60  
DR Book 17 Page 157 - 157  
OFF. REC. Vol. 34 Pages 272, 274, 276, 278, + 280

INDEXED

19990003172  
HOLMES CITY TITLE  
MILLERSBURG,

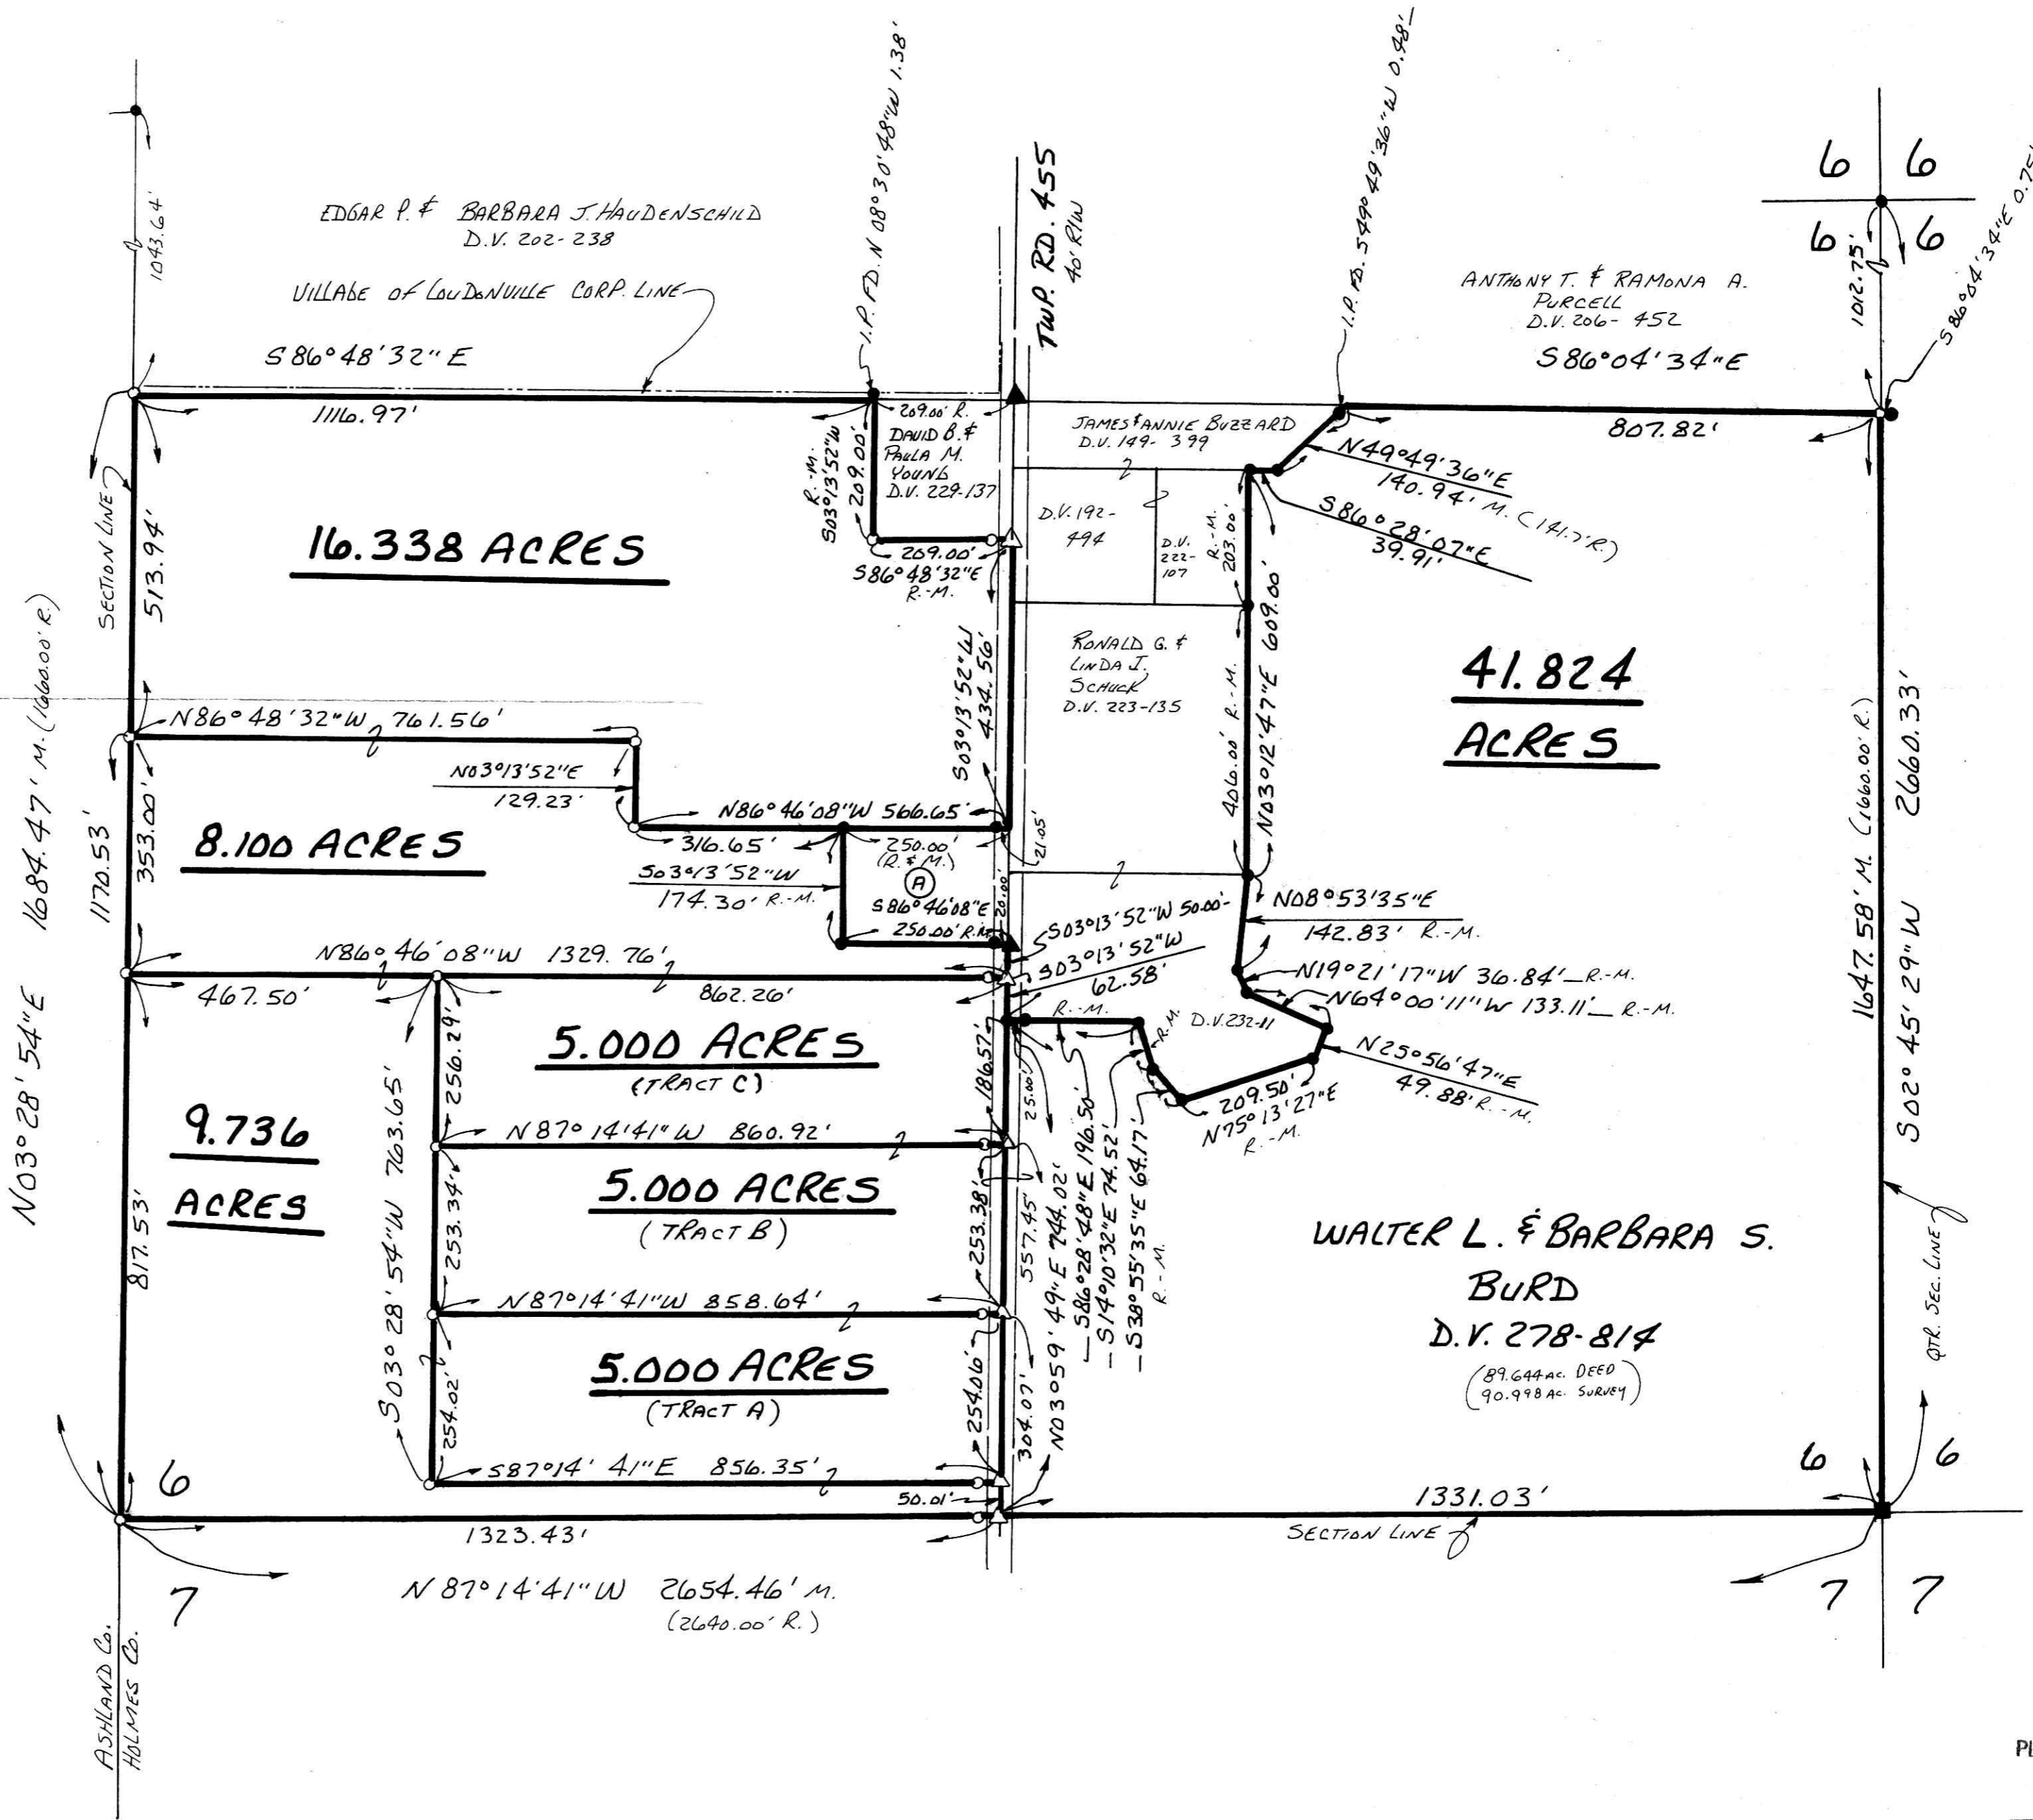

PLAT APPROVED

6/22/99-b