

SCALE: 1" = 100'

- STONE FOUND
- ▲ R.R. SPIKE FOUND
- IRON PIN FOUND
- 5/8" REBAR WITH I.D. CAP SET
I.D. CAP MARKED "BAKER 6938"



I CERTIFY THIS SURVEY TO BE CORRECT TO THE BEST OF MY KNOWLEDGE.

Donald C. Baker

DONALD C. BAKER P.S. 6938


DONALD C. BAKER SURVEYING
138 N. CLAY ST.
MILLERSBURG, OHIO 44654
PH. (330) 674-4788

JUNE 7, 1999

#40899 - M.L. DAVIS
F.C.C. - F.D. BAKER

PLAT OF CORRECTION

SALT CREEK TOWNSHIP
4TH. QTR. LOT 21
T-10N; R-6W
HOLMES COUNTY, OHIO

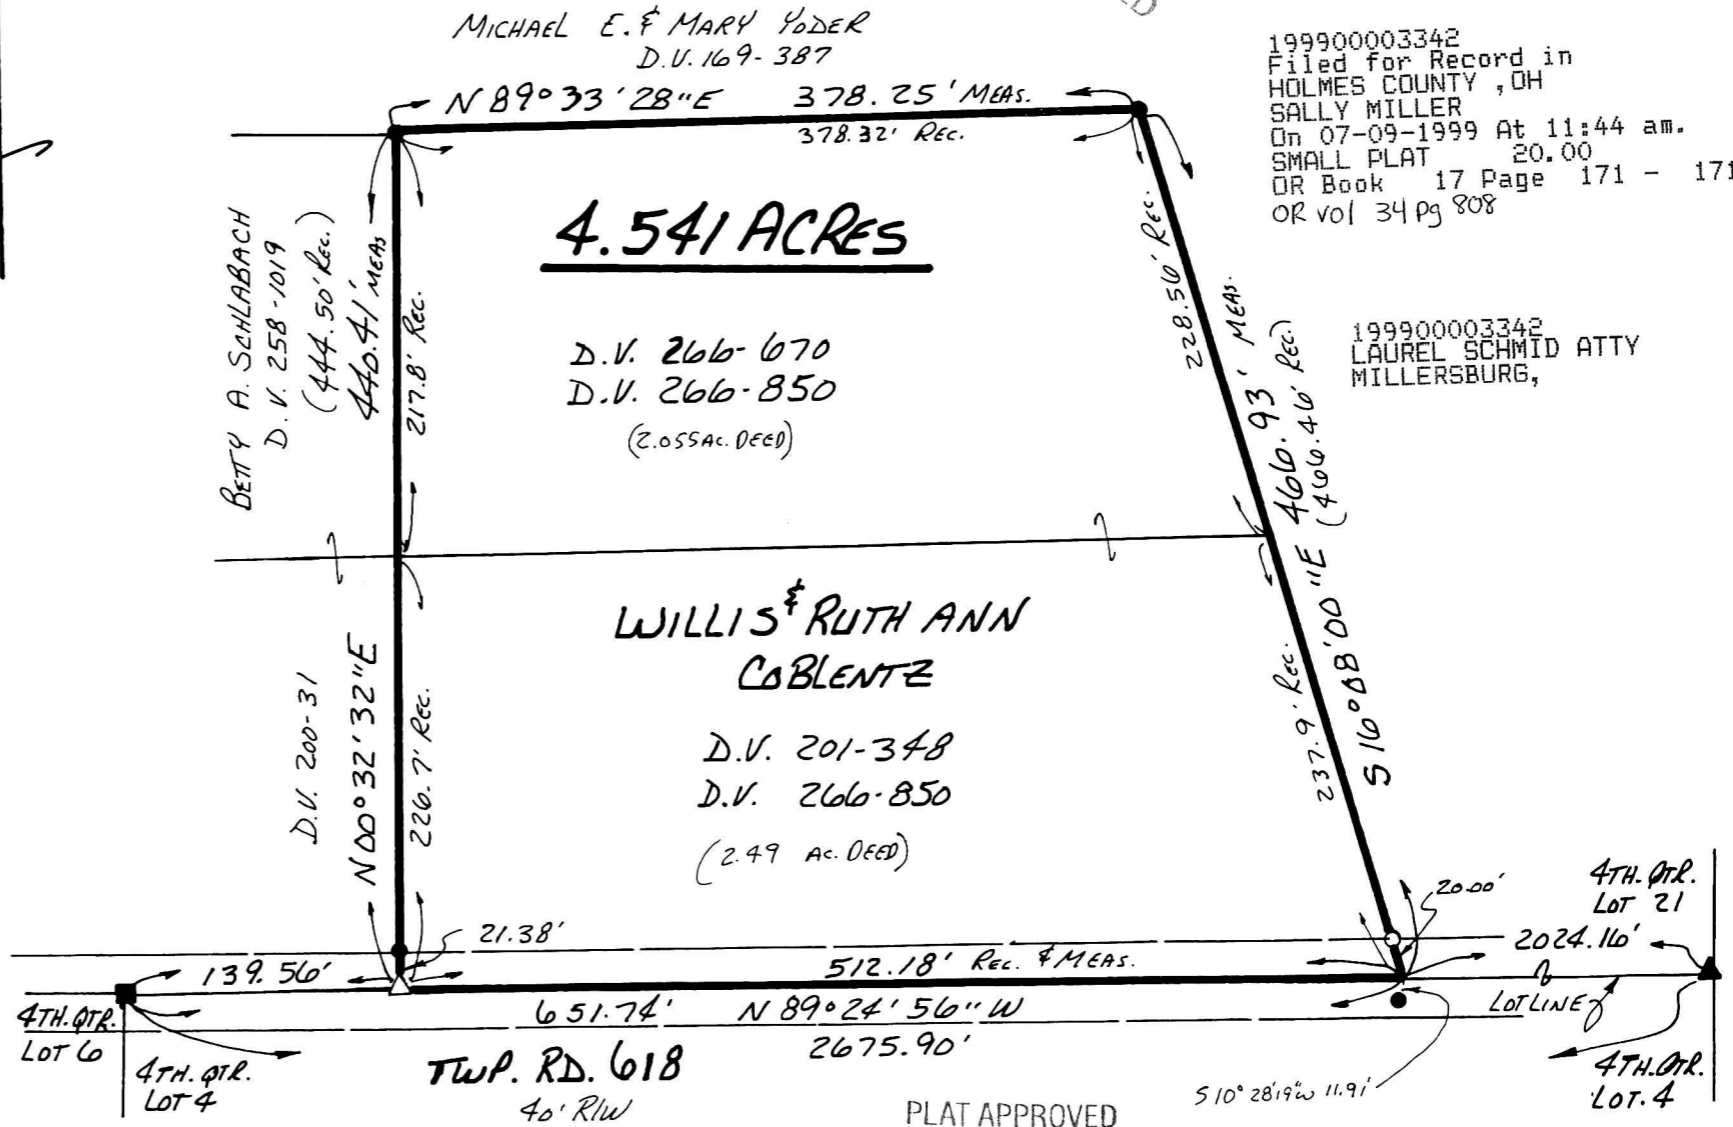

INDEXED

REFERENCES:

DEED VOL. 169 PAGE 387
" " 258 " 1019
" " 200 " 31
" " 266 " 850

PLAT VOL. 8 PAGE 164
" " 14 " 647
" " 14 " 154

BEARINGS FROM PLAT VOL. 8 Pg. 75

199900003342
Filed for Record in
HOLMES COUNTY, OH
SALLY MILLER
On 07-09-1999 At 11:44 am.
SMALL PLAT 20.00
OR Book 17 Page 171 - 171
OR vol 34 pg 808

199900003342
LAUREL SCHMID ATTY
MILLERSBURG,

PLAT APPROVED

7/7/99

VOL 17 PAGE 171A