

INDEXED

199900003630
Filed for Record in
HOLMES COUNTY, OH
SALLY MILLER
On 07-26-1999 At 03:46 pm.
PLAT MED 21.60
OR Book 17 Page 190 - 190
2d vol 35 pg 5 754-756-758

WASHINGTON TOWNSHIP
S.E. & S.W. QTRS. SECTION 1
T-19N:R-15W
HOLMES COUNTY, OHIO

(SURVEYED FOR MICHAEL & BRENDA SCHREINER)


REFERENCES:

DEED VOL. 261 PAGE 508
" " 234 " 76
" " 267 " 160


OFFICIAL RECORD VOL. 29 PAGE 892

BEARINGS FROM PLAT VOL. 11 PAGE 39

199900003630
MARK LIENINGER ATTY
138 E JACKSON ST
MILLERSBURG, OH 44654

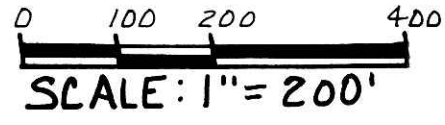

- STONE FOUND
- ▲ R.R. SPIKE FOUND
- IRON PIN FOUND
- △ R.R. SPIKE SET
- 5/8" REBAR WITH I.D. CAP SET,
- I.D. CAP MARKED "BAKER 6938"

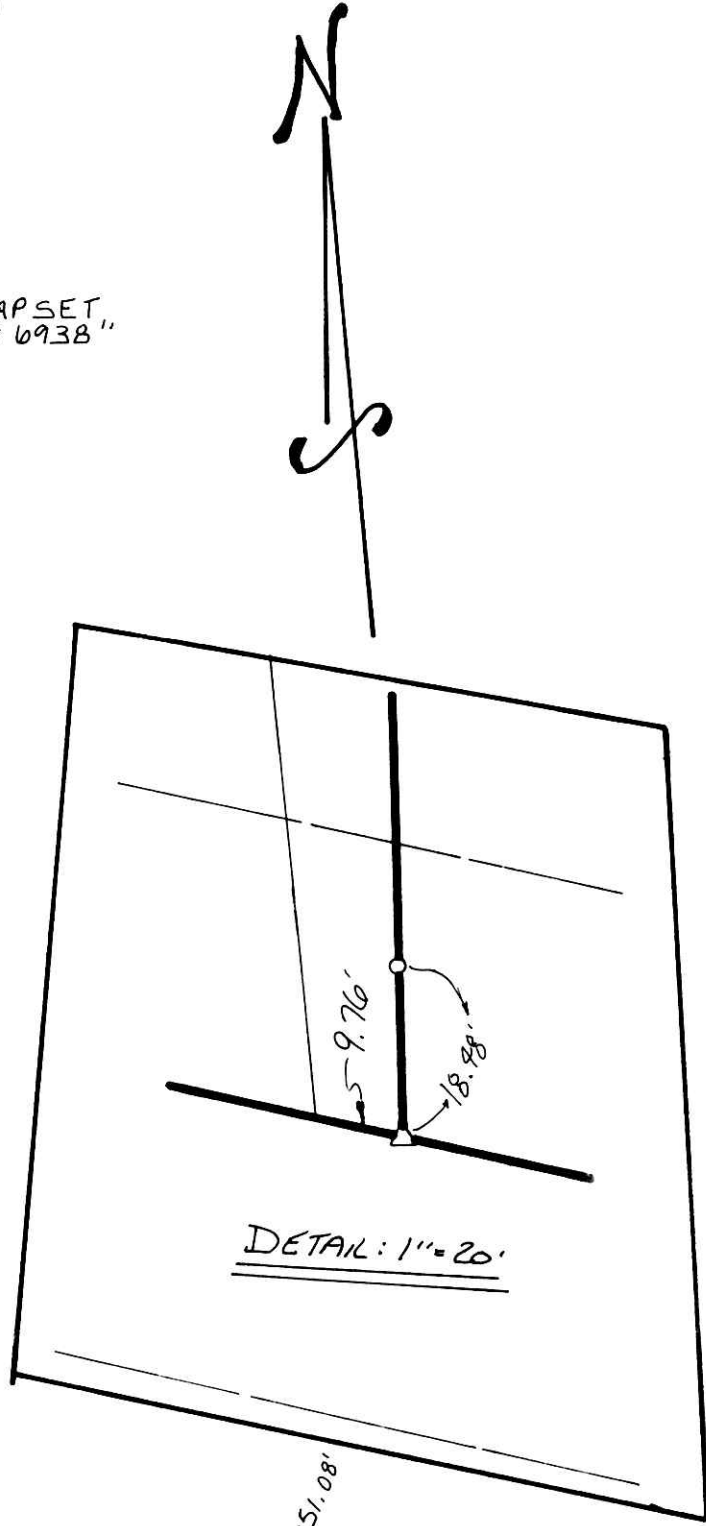


I CERTIFY THIS SURVEY TO BE CORRECT TO THE BEST OF MY KNOWLEDGE.

Jamie D. Darr
JAMIE D. DARR P.S. 7755

DONALD C. BAKER SURVEYING
138 N. CLAY ST.
MILLERSBURG, OHIO 44654
PH: (330) 674-4788

JUNE 23, 1999 # 38099 - FJM
F.C.C. - J.D. DARR

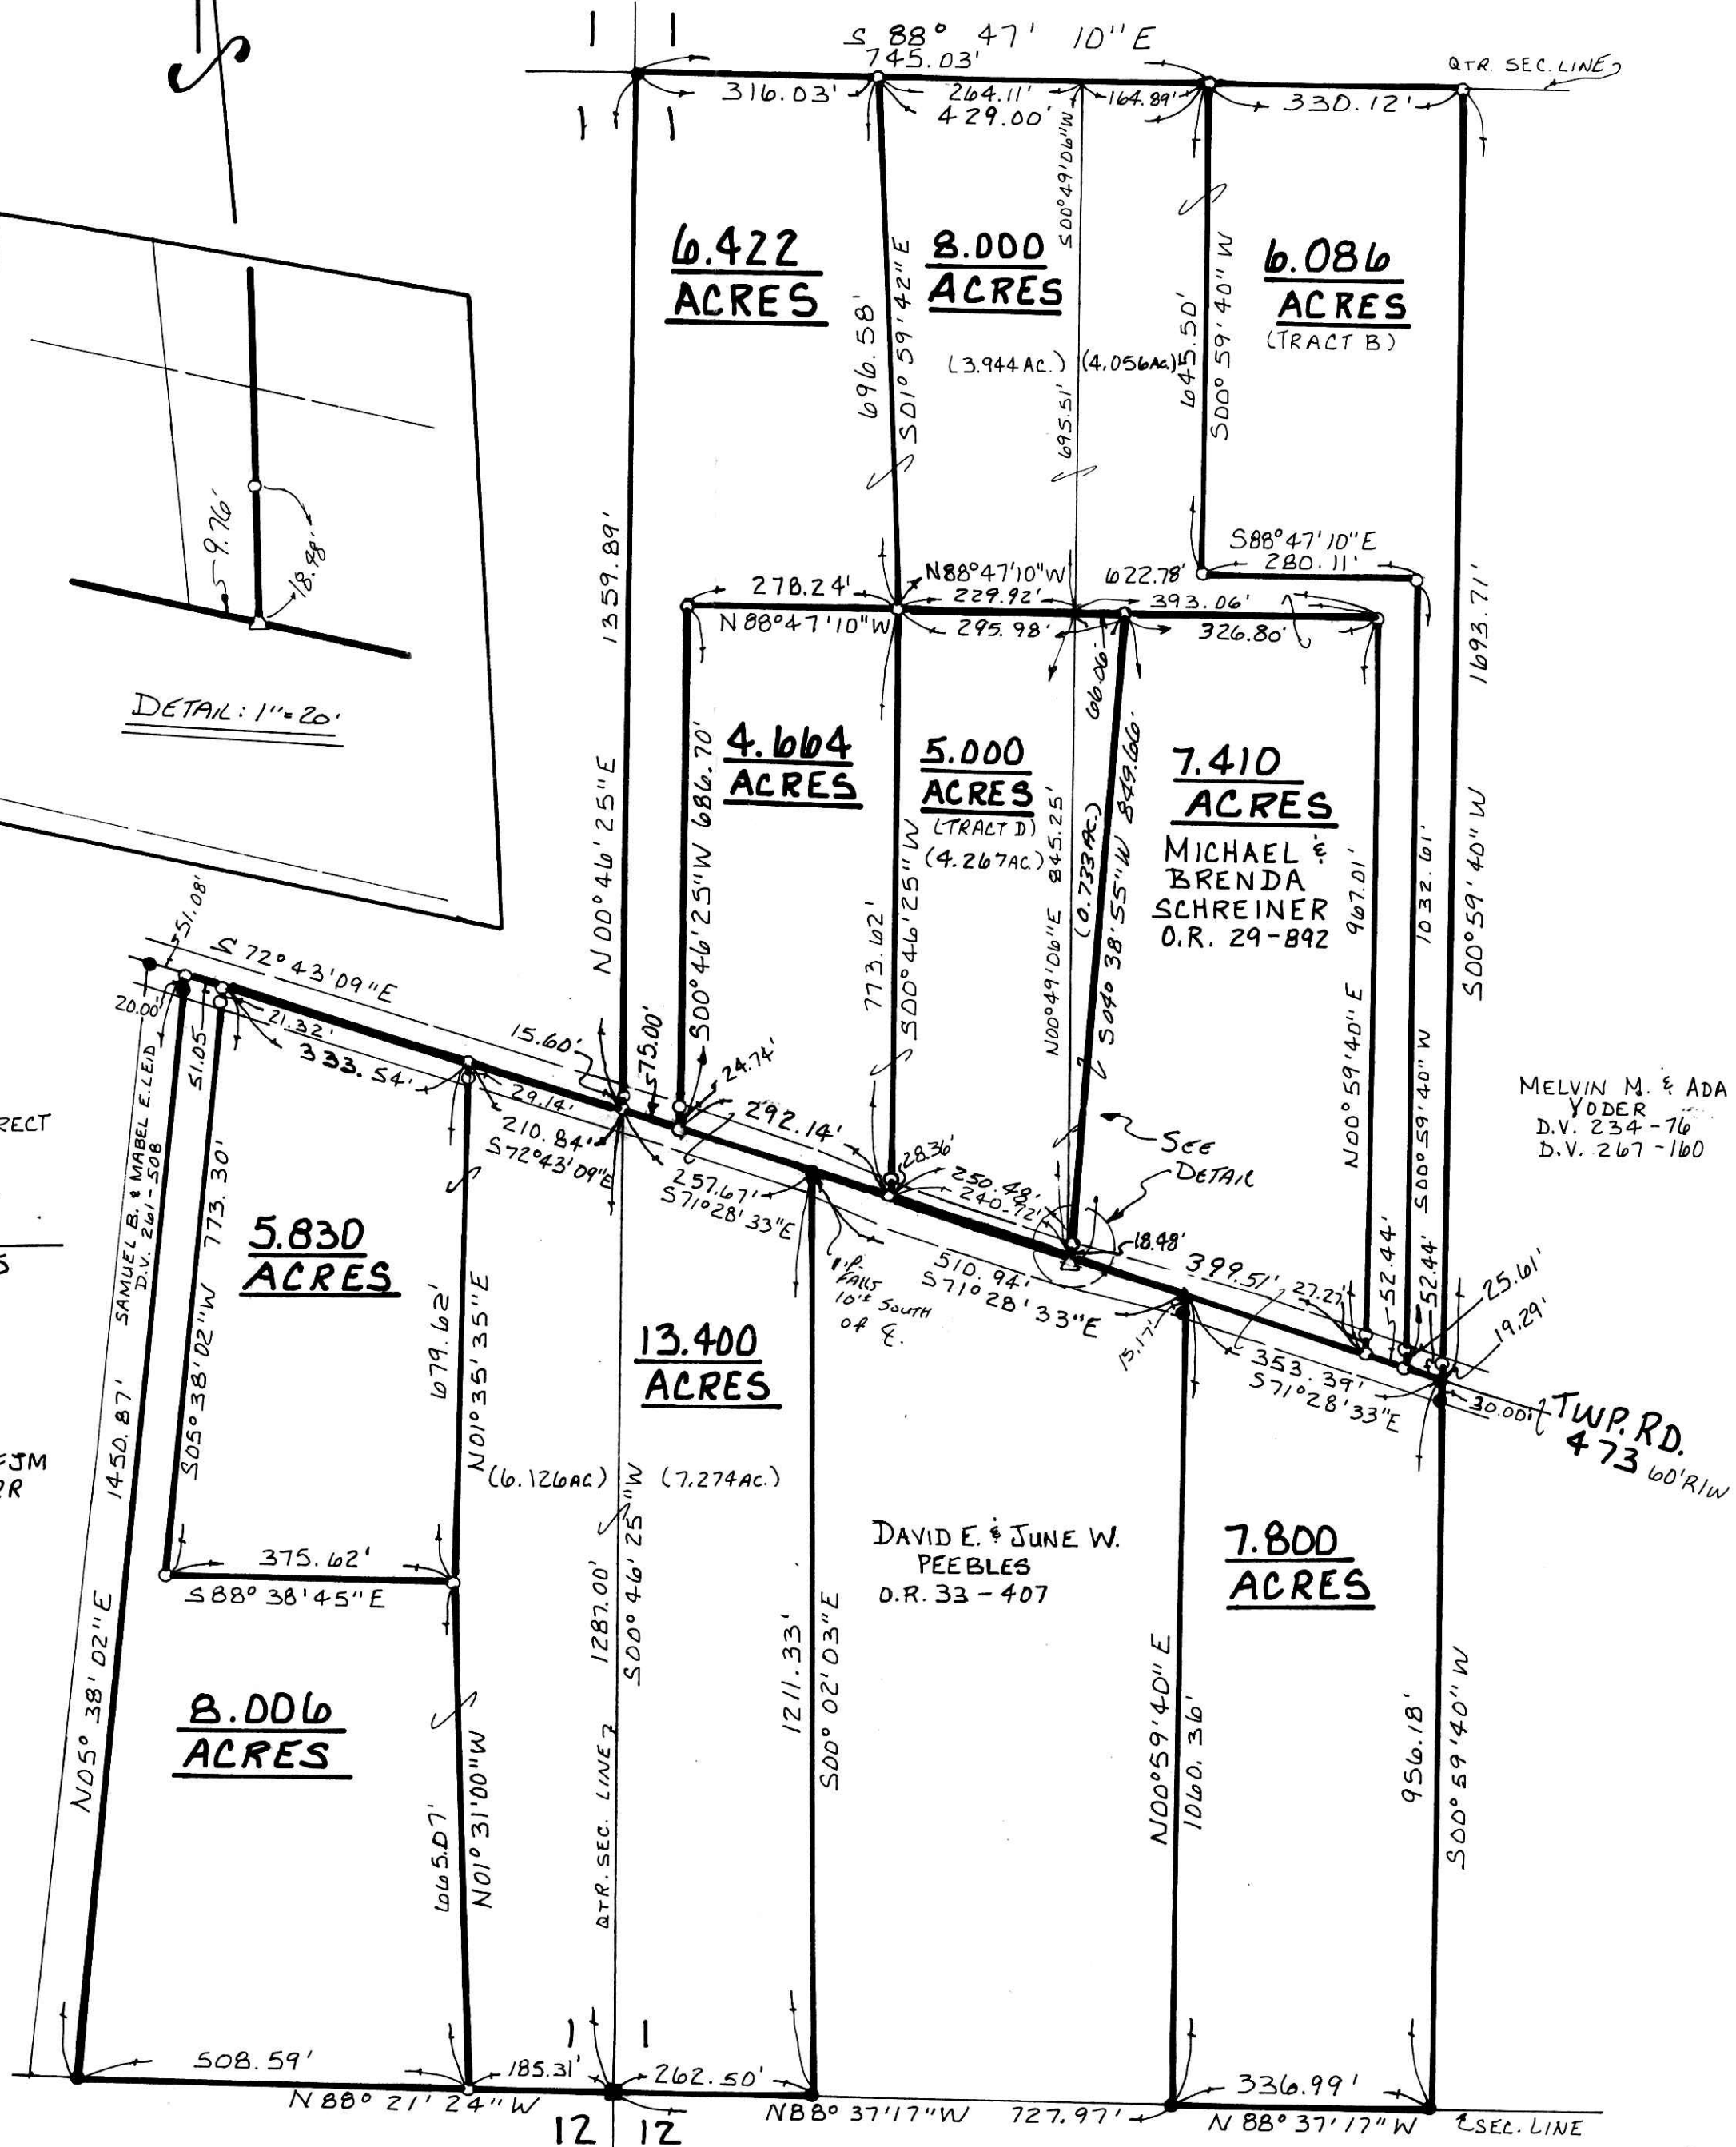

MELVIN M. & ADA
YODER
D.V. 234-76
D.V. 267-160

DAVID E. & JUNE W.
PEEBLES
D.R. 33-407

990216
APPROVED FOR TRANSFER ONLY
NO SUBDIVISION PLAT REQUIRED
(O.R.C. 711.001 & 711.131)
Lot(s) not for building unless
approved by Board of Health
HOLMES CO. PLANNING COMM.
By *AD* Date 7/23/99

PLAT APPROVED

7/23/99