

PRAIRIE TOWNSHIP
N.E. QTR. SECTION 12
T-13 N; R-13 W
HOLMES COUNTY, OHIO
(SURVEYED FOR: BOB CRILLOW / CRILLOW BROTHERS)

REFERENCES:



DEED VOL. 252 PAGE 552
DEED VOL. 253 PAGE 166

INDEXED

BEARINGS FROM DEED VOL. 253 Pg. 166

199900004505
Filed for Record in
HOLMES COUNTY, OH
SALLY MILLER
On 09-13-1999 At 02:43 pm.
SMALL PLAT 20.00
OR Book 17 Page 239 - 239
OR vol 38 pg 767
199900004505
ROBERT RINFRET ATTY
MILLERSBURG,

- △ R.R. SPIKE SET
- 5/8" REBAR WITH I.D. CAP SET
- I.D. CAP MARKED "BAKER 6938"

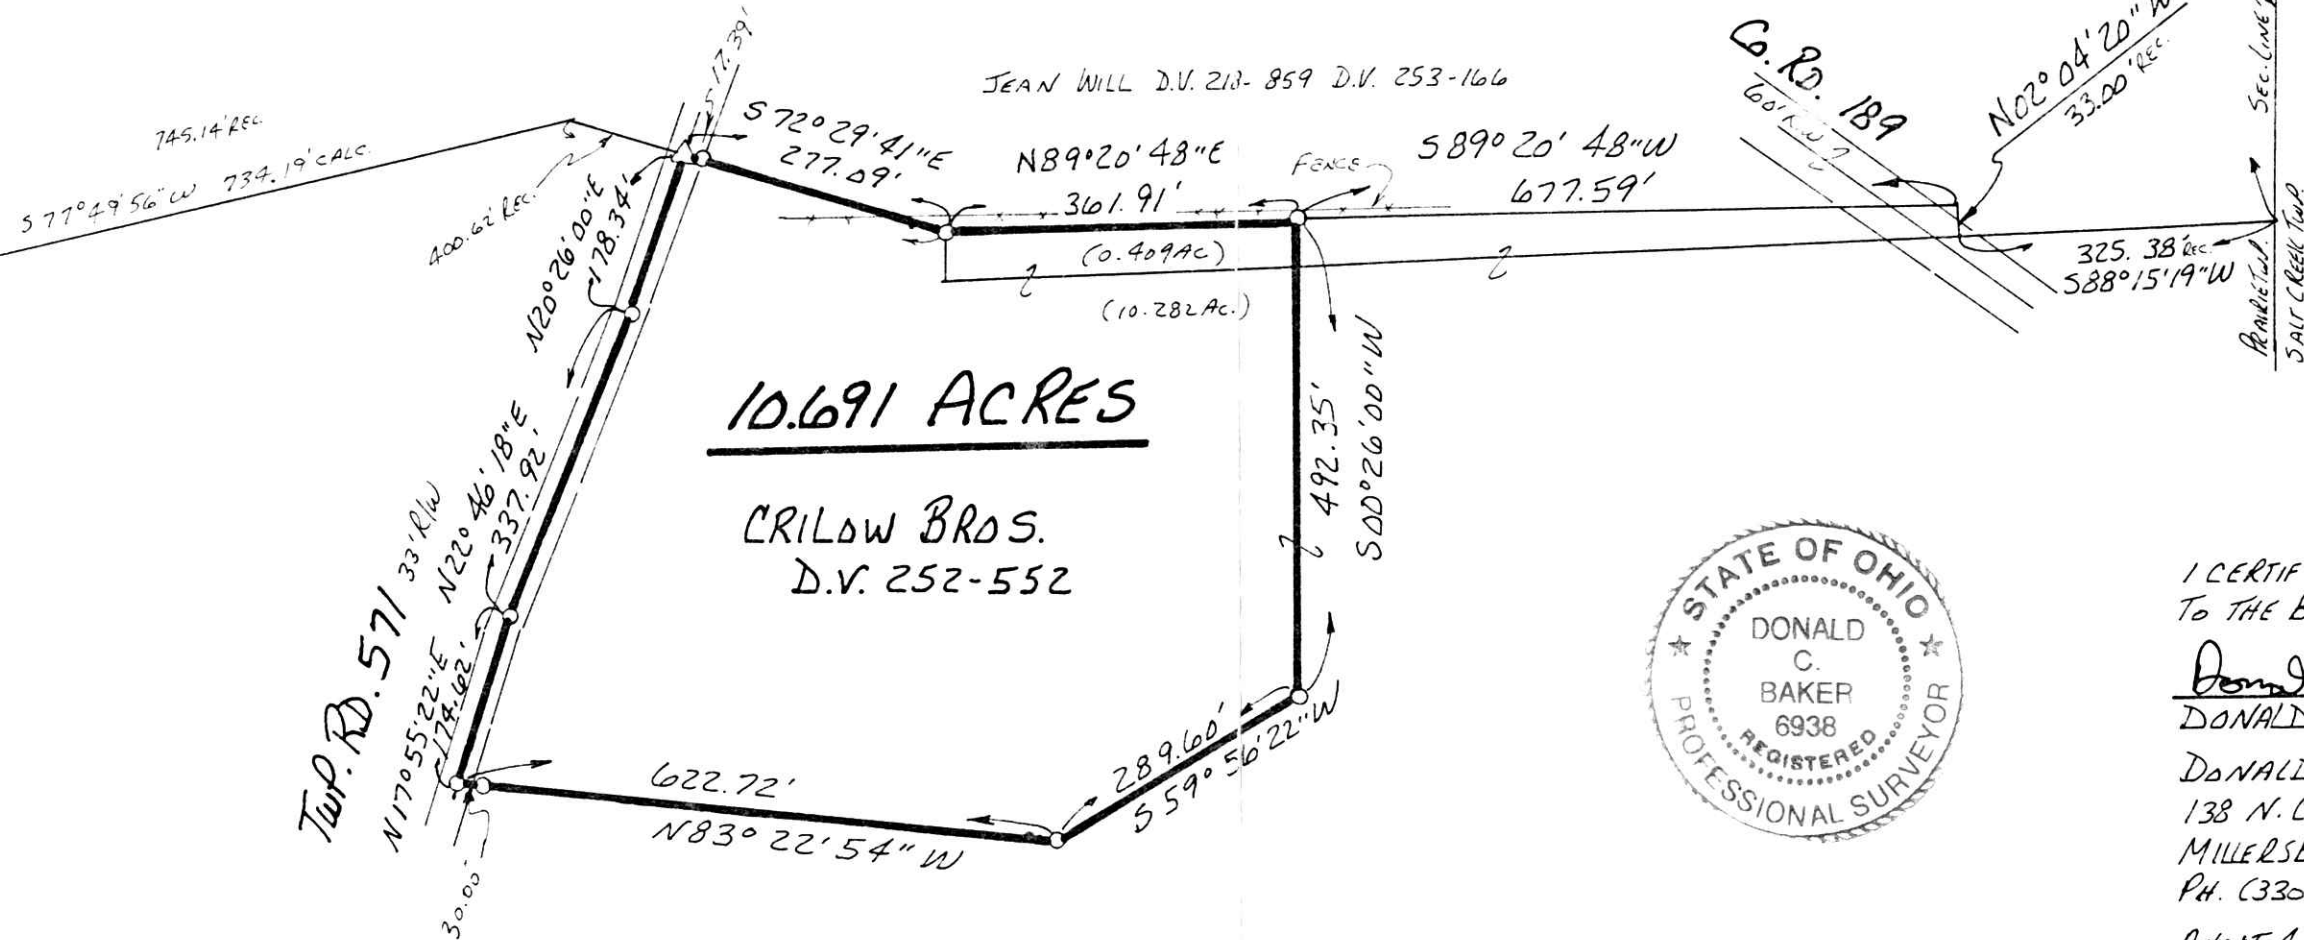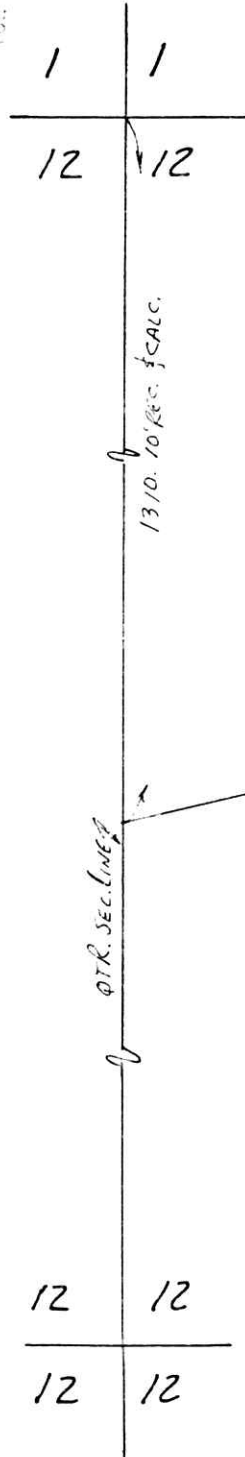

I CERTIFY THIS SURVEY TO BE CORRECT TO THE BEST OF MY KNOWLEDGE.

Donald C. Baker
DONALD C. BAKER P.S. 6938
DONALD C. BAKER SURVEYING
138 N. CLAY ST.
MILLERSBURG, OHIO 44654
PH. (330) 674-4788

AUGUST 4, 1999

PLAT APPROVED

9/9/99 b

#42299 M.L. DAVIS
F.C.C. - F.D. BAKER
REVISED AUGUST 10, 1999
FJM