


VOL 17 PAGE 252

REFERENCES:

DEED VOL. 116 PAGE 378
" " 216 " 314
" " 241 " 595
" " 265 " 480

BEARINGS ASSUMED

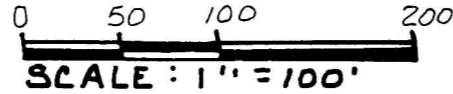

- STONE FOUND
- ▲ R.R. SPIKE FOUND
- IRON PIN FOUND
- 5/8" REBAR WITH I.D. CAPSET
- I.D. MARKED "BAKER 6938"




KILLBUCK TOWNSHIP
 S.W. QTR. SECTION 18
 T-8N:R-7W
 HOLMES COUNTY, OHIO
 (SURVEYED FOR RONALD & ELAINE LANDON)

199900004771
 Filed for Record in
 HOLMES COUNTY, OH
 SALLY MILLER
 On 09-30-1999 At 02:01 pm.
 SMALL PLAT 20.00
 OR Book 17 Page 252 - 252
 or vol 39 pg 710

199900004771
 CRITCHFIELD... &
 JOHNSTON ATTYS
 MILLERSBURG,

INDEXED

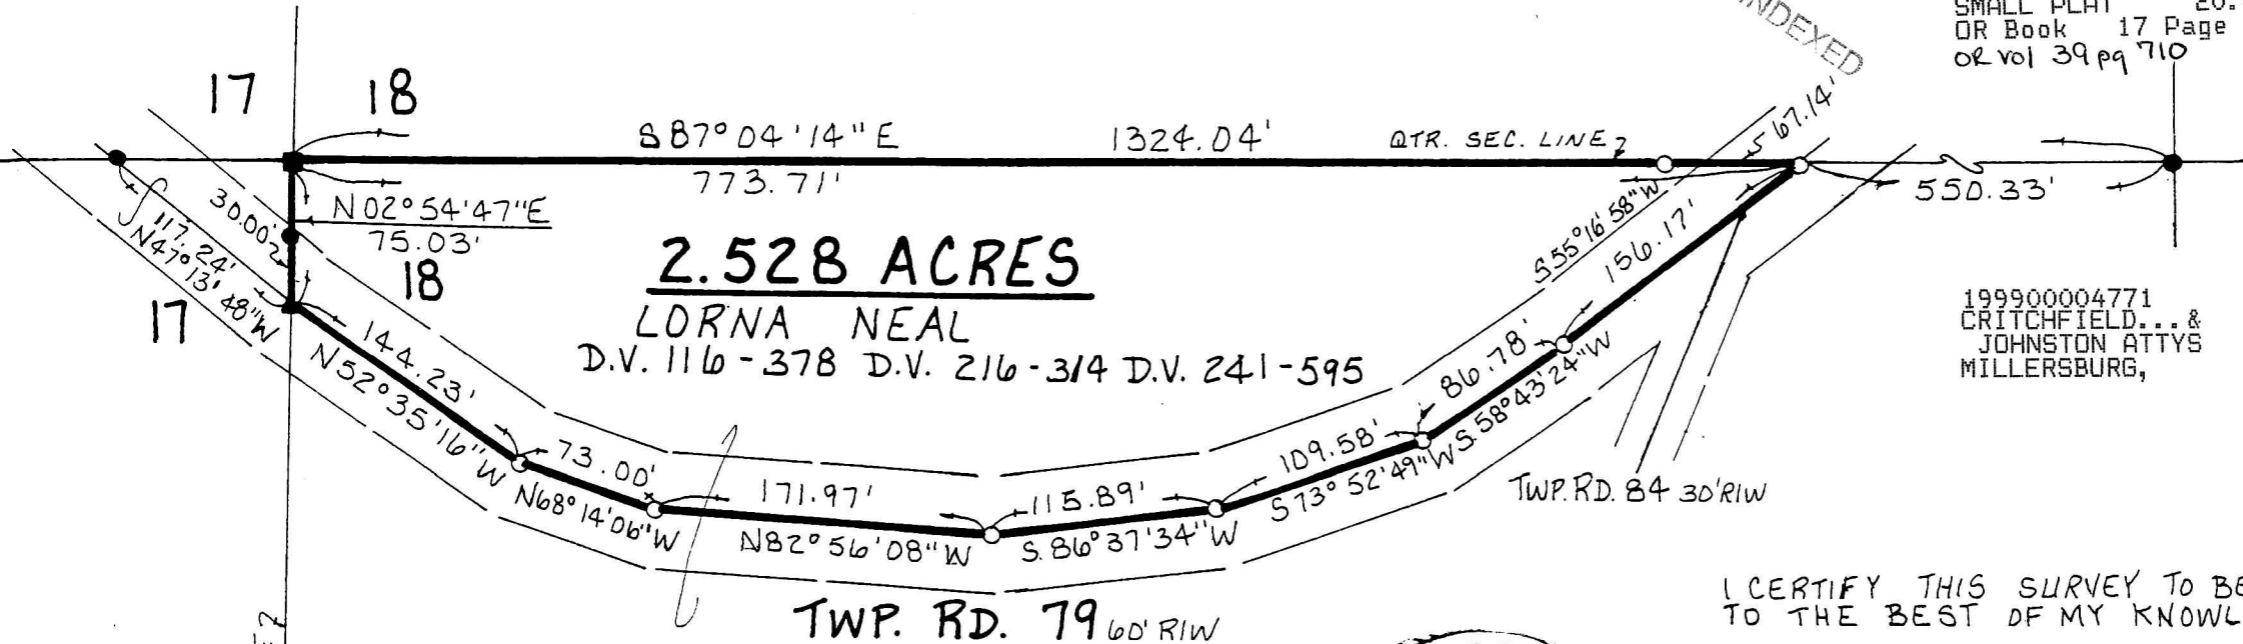

I CERTIFY THIS SURVEY TO BE CORRECT TO THE BEST OF MY KNOWLEDGE.

Donald C. Baker

DONALD C. BAKER P.S. 6938
 DONALD C. BAKER SURVEYING
 138 N. CLAY ST.
 MILLERSBURG, OHIO 44654
 PH: (330) 674-4788



990274
 APPROVED FOR TRANSFER ONLY
 NO SUBDIVISION PLAT REQUIRED
 (O.R.C. 711.001 & 711.131)
 Lot(s) not for building unless
 approved by Board of Health.
 HOLMES CO. PLANNING COMM.

By *AO* Date 9/28/99

PLAT APPROVED

9/30/99 B

SEPTEMBER 2, 1999

60199 - FJM
F.C.C.-F.D. BAKER