


REFERENCES:

DEED VOL. 255 PAGE 765
" " 180 " 447
" " 215 " 94
BEARINGS FROM PLAT VOL. 13 PAGE 161


INDEXED

199900005067
Filed for Record in
HOLMES COUNTY, OH
SALLY MILLER
On 10-15-1999 At 03:01 pm.
SMALL PLAT 20.00
OR Book 17 Page 276 - 276
OR vol 40 pg 730

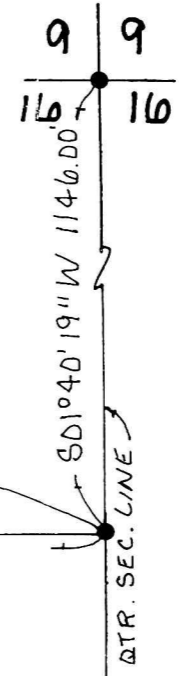


PRAIRIE TOWNSHIP
N.W. QTR. SECTION 16
T-13N:R-13W
HOLMES COUNTY, OHIO

(SURVEYED FOR ELMA WENGERD)

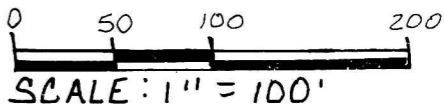

- IRON PIN FOUND
- 5/8" REBAR WITH I.D. CAPSET
I.D. CAP MARKED "BAKER 6938"

ELI A. & ESTHER MAST
D.V. 255-765
948.75' REC.

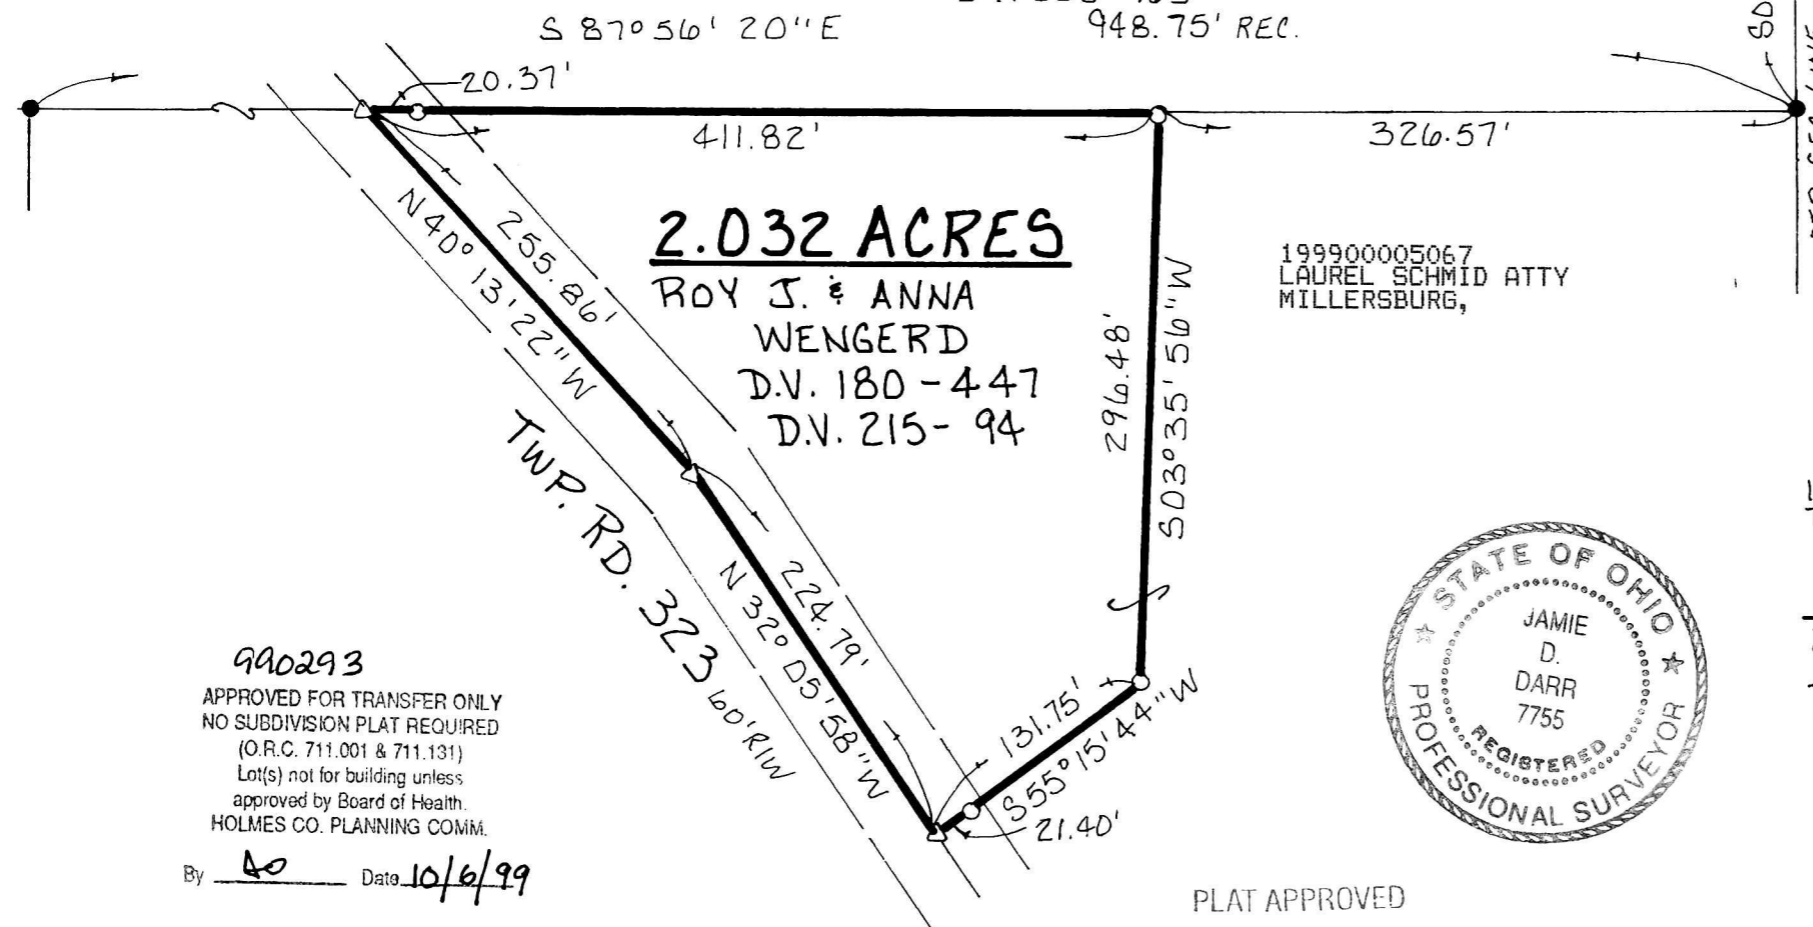

199900005067
LAUREL SCHMID ATTY
MILLERSBURG,

990293
APPROVED FOR TRANSFER ONLY
NO SUBDIVISION PLAT REQUIRED
(O.R.C. 711.001 & 711.131)
Lot(s) not for building unless
approved by Board of Health.
HOLMES CO. PLANNING COMM.

By do Date 10/6/99



I CERTIFY THIS SURVEY TO BE CORRECT
TO THE BEST OF MY KNOWLEDGE.

Jamie D. Darr
JAMIE D. DARR P.S. 7755
DONALD C. BAKER SURVEYING
138 N. CLAY ST.
MILLERSBURG, OHIO 44654
PH: (330) 674-4788

PLAT APPROVED

10/7/99 B

SEPTEMBER 15, 1999 # 57199-FJM
F.C.C.J.D. DARR