

0 100 200 400

KNOX TOWNSHIP  
4TH QTR. LOTS 37 & 38  
S.W. QTR. SECTION 23  
T-9N. R-9W  
HOLMES COUNTY, OHIO  
(SURVEYED FOR: CHARLES & MARILYN  
LINDERWOOD)


REFERENCES:

DEED Vol. 185 Page 443  
" " 263 " 643  
" " 197 " 31

PLAT Vol. 5 Pg. 91  
" " 5 " 46  
" " 10 " 40  
" " 2 " 107  
" " 5 " 37

SCALE: 1" = 200'

- IRON PIN FOUND
- 5/8" RE-BAR WITH I.D. CAP SET
- I.D. CAP MARKED "BAKER 6938"

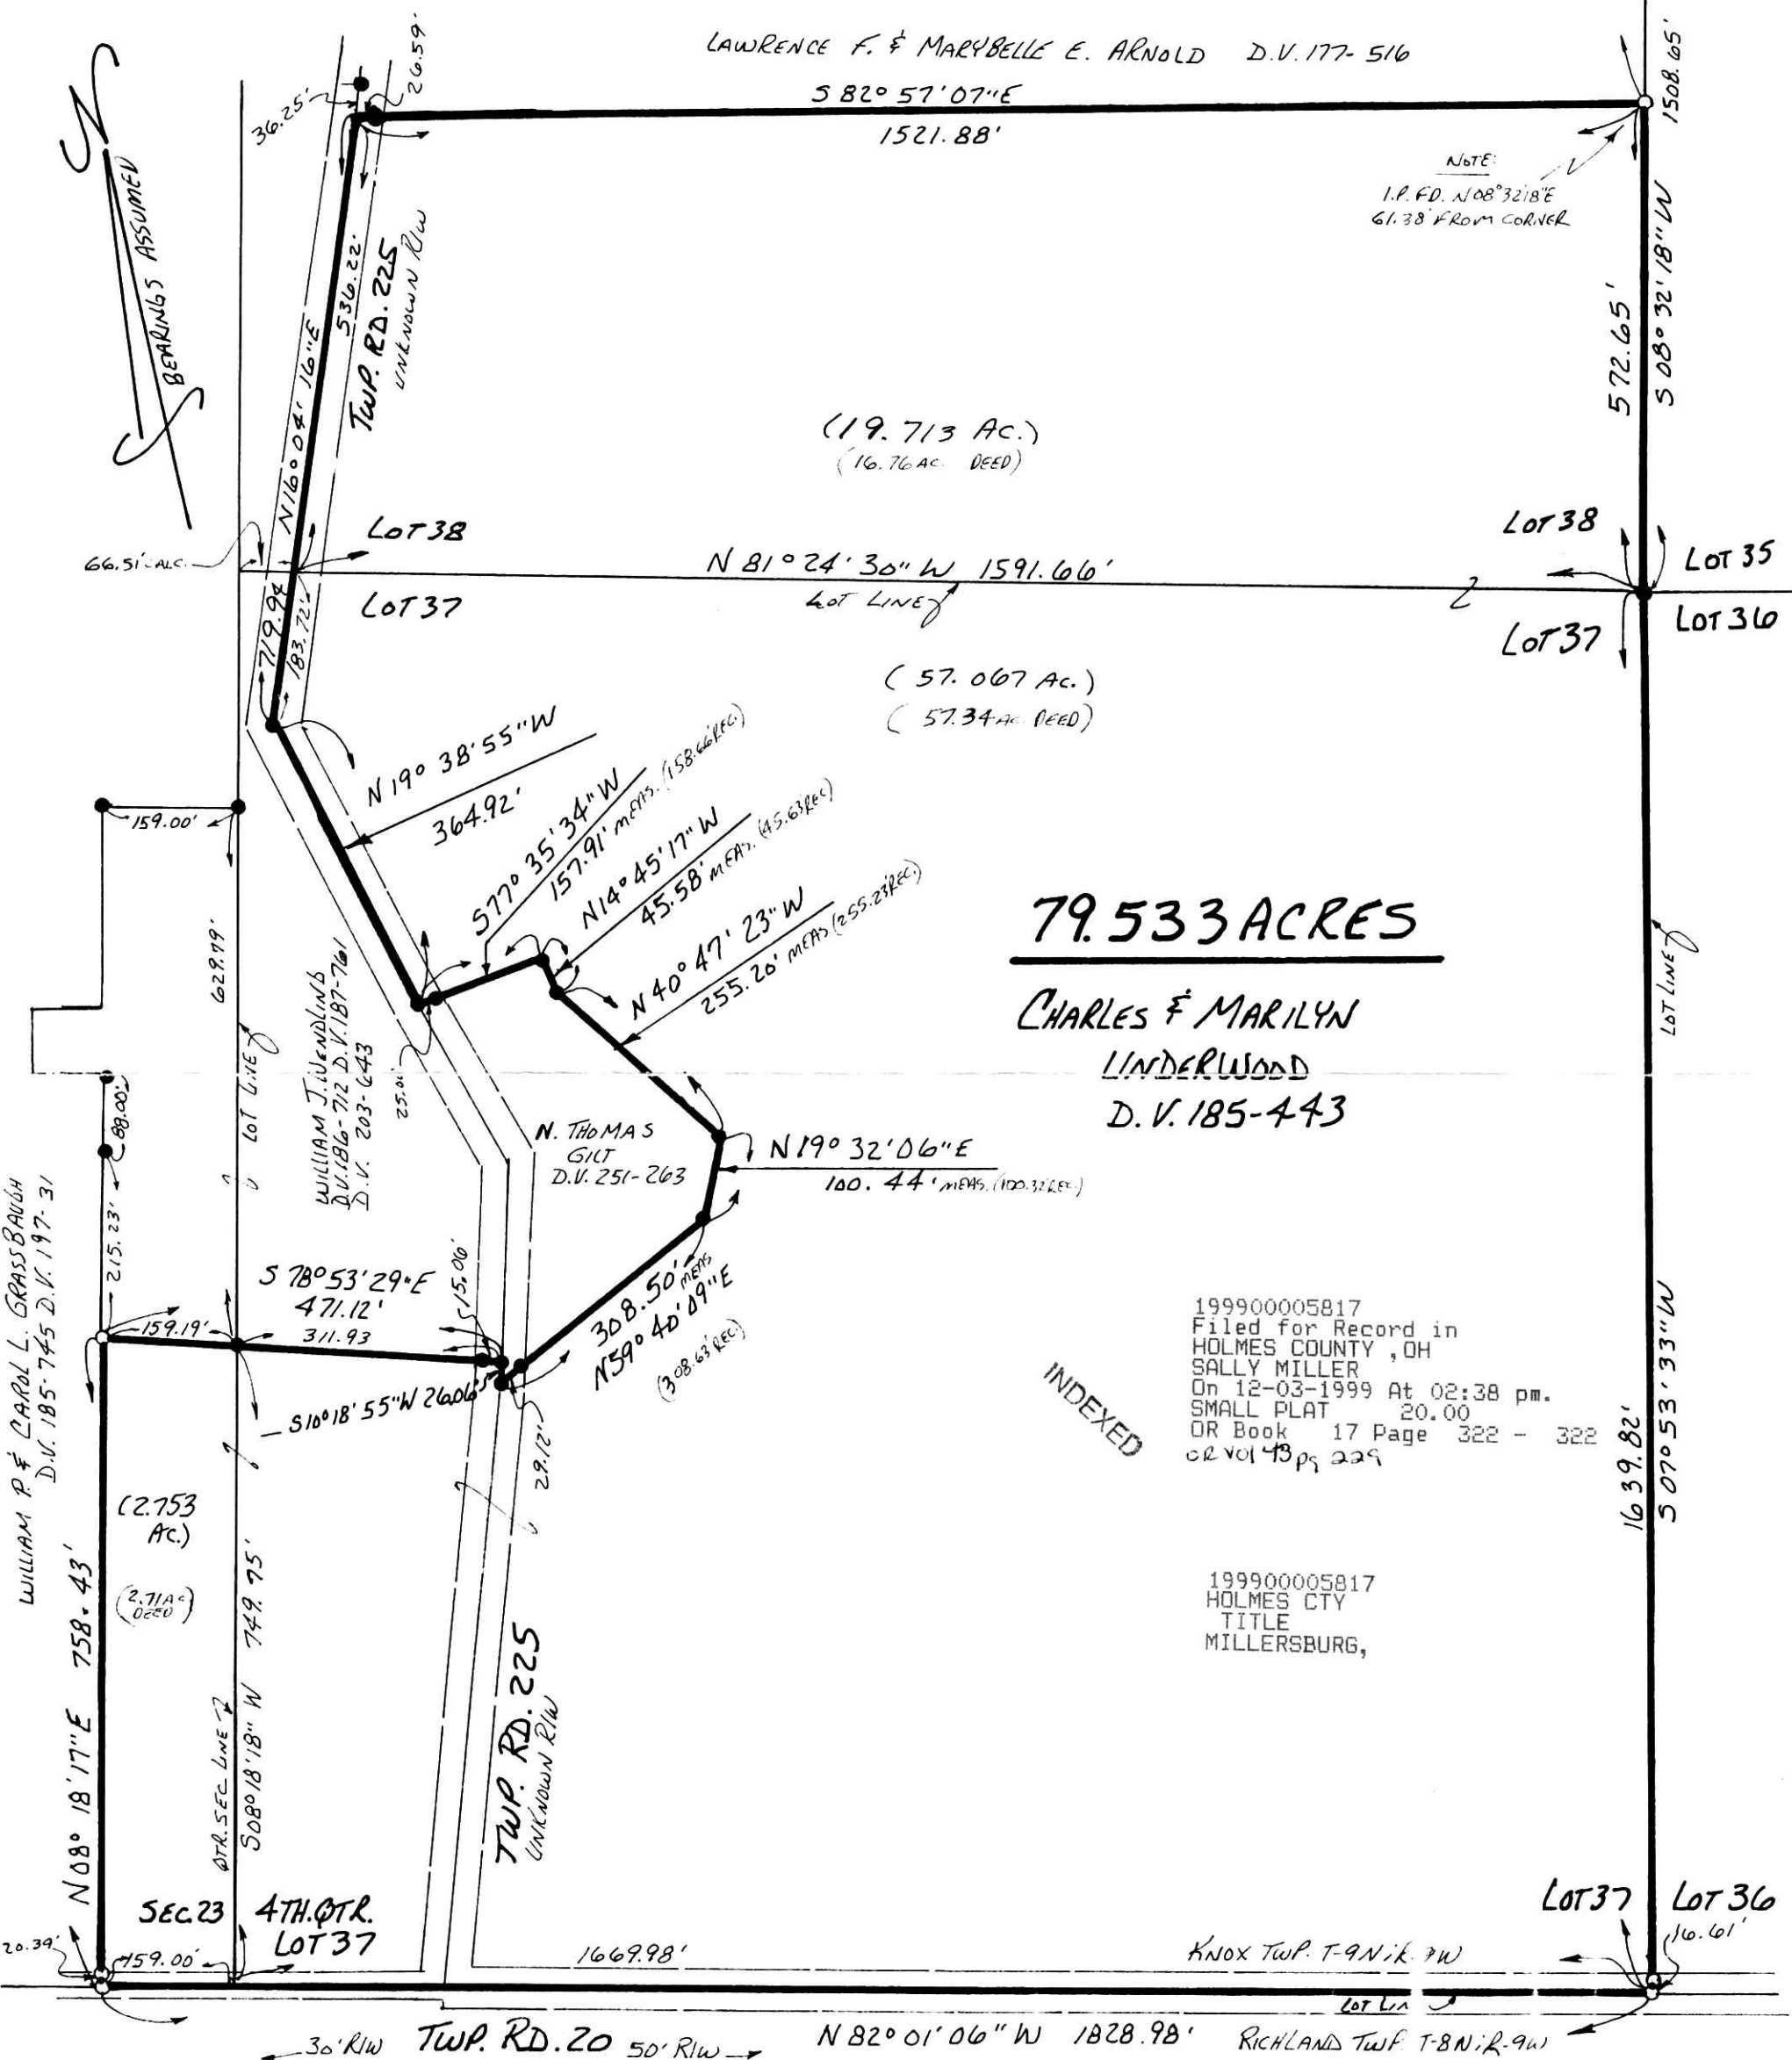

**79.533 ACRES**

**CHARLES & MARILYN  
LINDERWOOD  
D.V. 185-443**

INDEXED

199900005817  
Filed for Record in  
HOLMES COUNTY, OH  
SALLY MILLER  
On 12-03-1999 At 02:38 pm.  
SMALL PLAT 20.00  
OR Book 17 Page 322 - 322  
or Vol 43 pg 229

199900005817  
HOLMES CTY  
TITLE  
MILLERSBURG,

I CERTIFY THIS SURVEY TO BE CORRECT  
TO THE BEST OF MY KNOWLEDGE.

Donald C. Baker  
DONALD C. BAKER P.S. 6938  
DONALD C. BAKER SURVEYING  
138 N. CLAY ST.  
MILLERSBURG, OHIO 44654  
PH. (330) 674-4788  
AUGUST 25, 1999



PLAT APPROVED

11/30/99

#50399 M.L. DAVIS  
F.C.L. - F.D. BAKER