
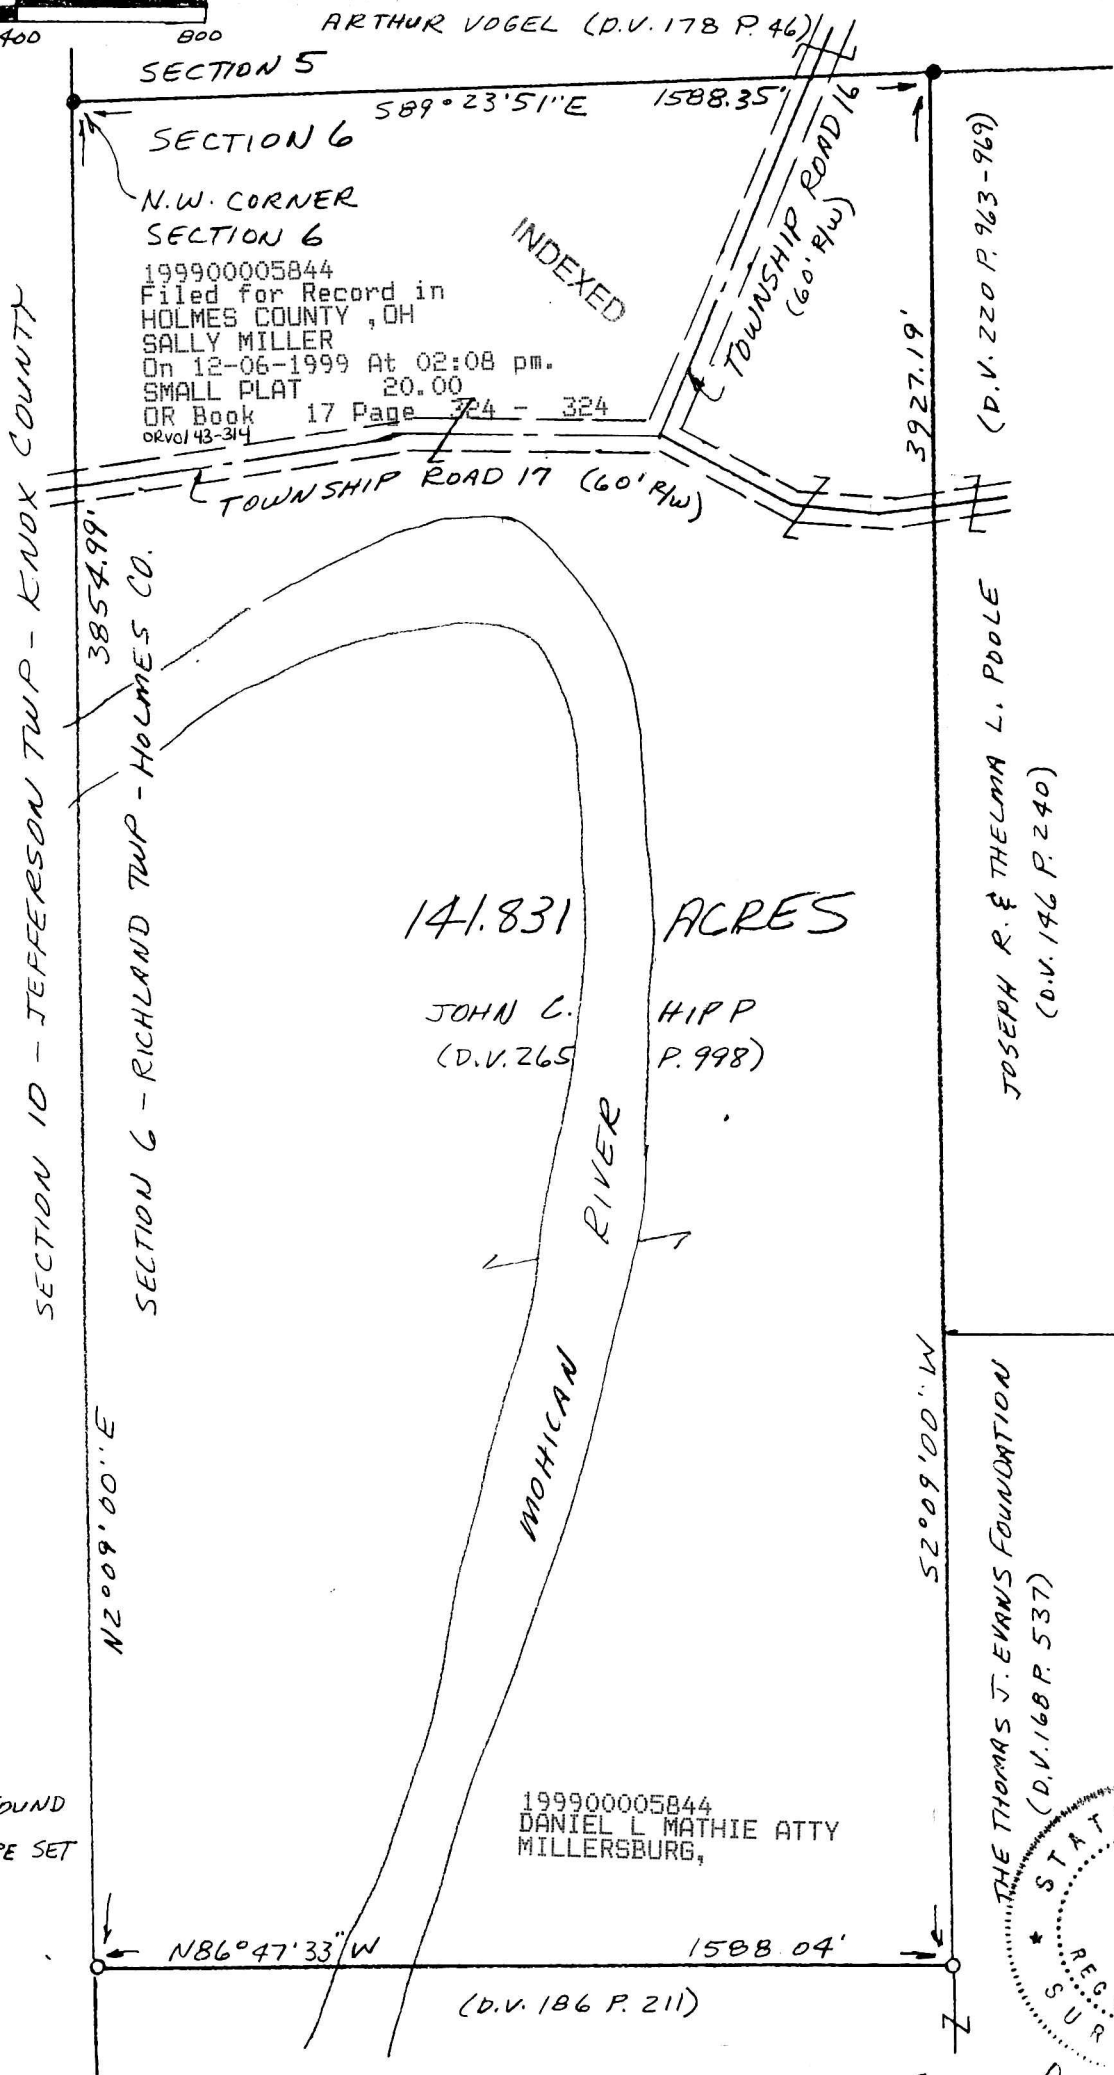


Scale 1"= 400' Date 11-9-1999 P.B. P. D.V. 265 P. 998 Drawn By S.W.V.

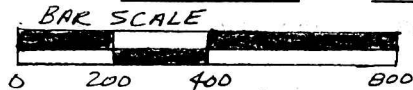

BEARINGS ASSUMED

LEGEND

- IRON PIPE FOUND
- 3/4" x 30" IRON PIPE SET



Samuel W. Vance
Registered Surveyor No. 6553

I hereby certify that the foregoing drawing was prepared from an actual survey of the premises.

VANCE SURVEYING
LAND SURVEYOR

28 Clinton Road, Mount Vernon, Ohio 43050

PLAT APPROVED

12/6/99 SZ