


MONROE TOWNSHIP
1 ST. QTR. LOT 21
T-9N; R-8W
HOLMES COUNTY, OHIO

(SURVEYED FOR ROBERT & JUDY MILLER)

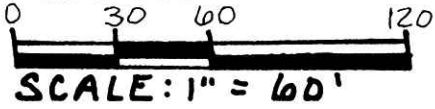

- IRON PIN FOUND
- 5/8" REBAR WITH I.D. CAP SET
- I.D. CAP MARKED "BAKER 6938"





REFERENCES:

DEED VOL. 255 PAGE 836
" " 250 " 476
" " 249 " 296 & 300

BEARING FROM PLAT VOL. 12 PAGE 951

199900005951
Filed for Record in
HOLMES COUNTY, OH
SALLY MILLER
On 12-14-1999 At 10:48 am.
SMALL PLAT 20.00
OR Book 17 Page 329 - 329
CR Vol 43 pg 730

INDEXED

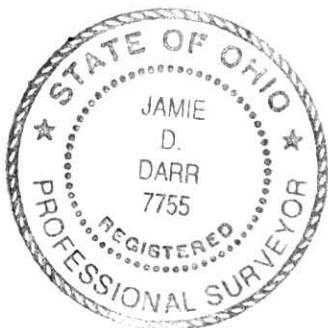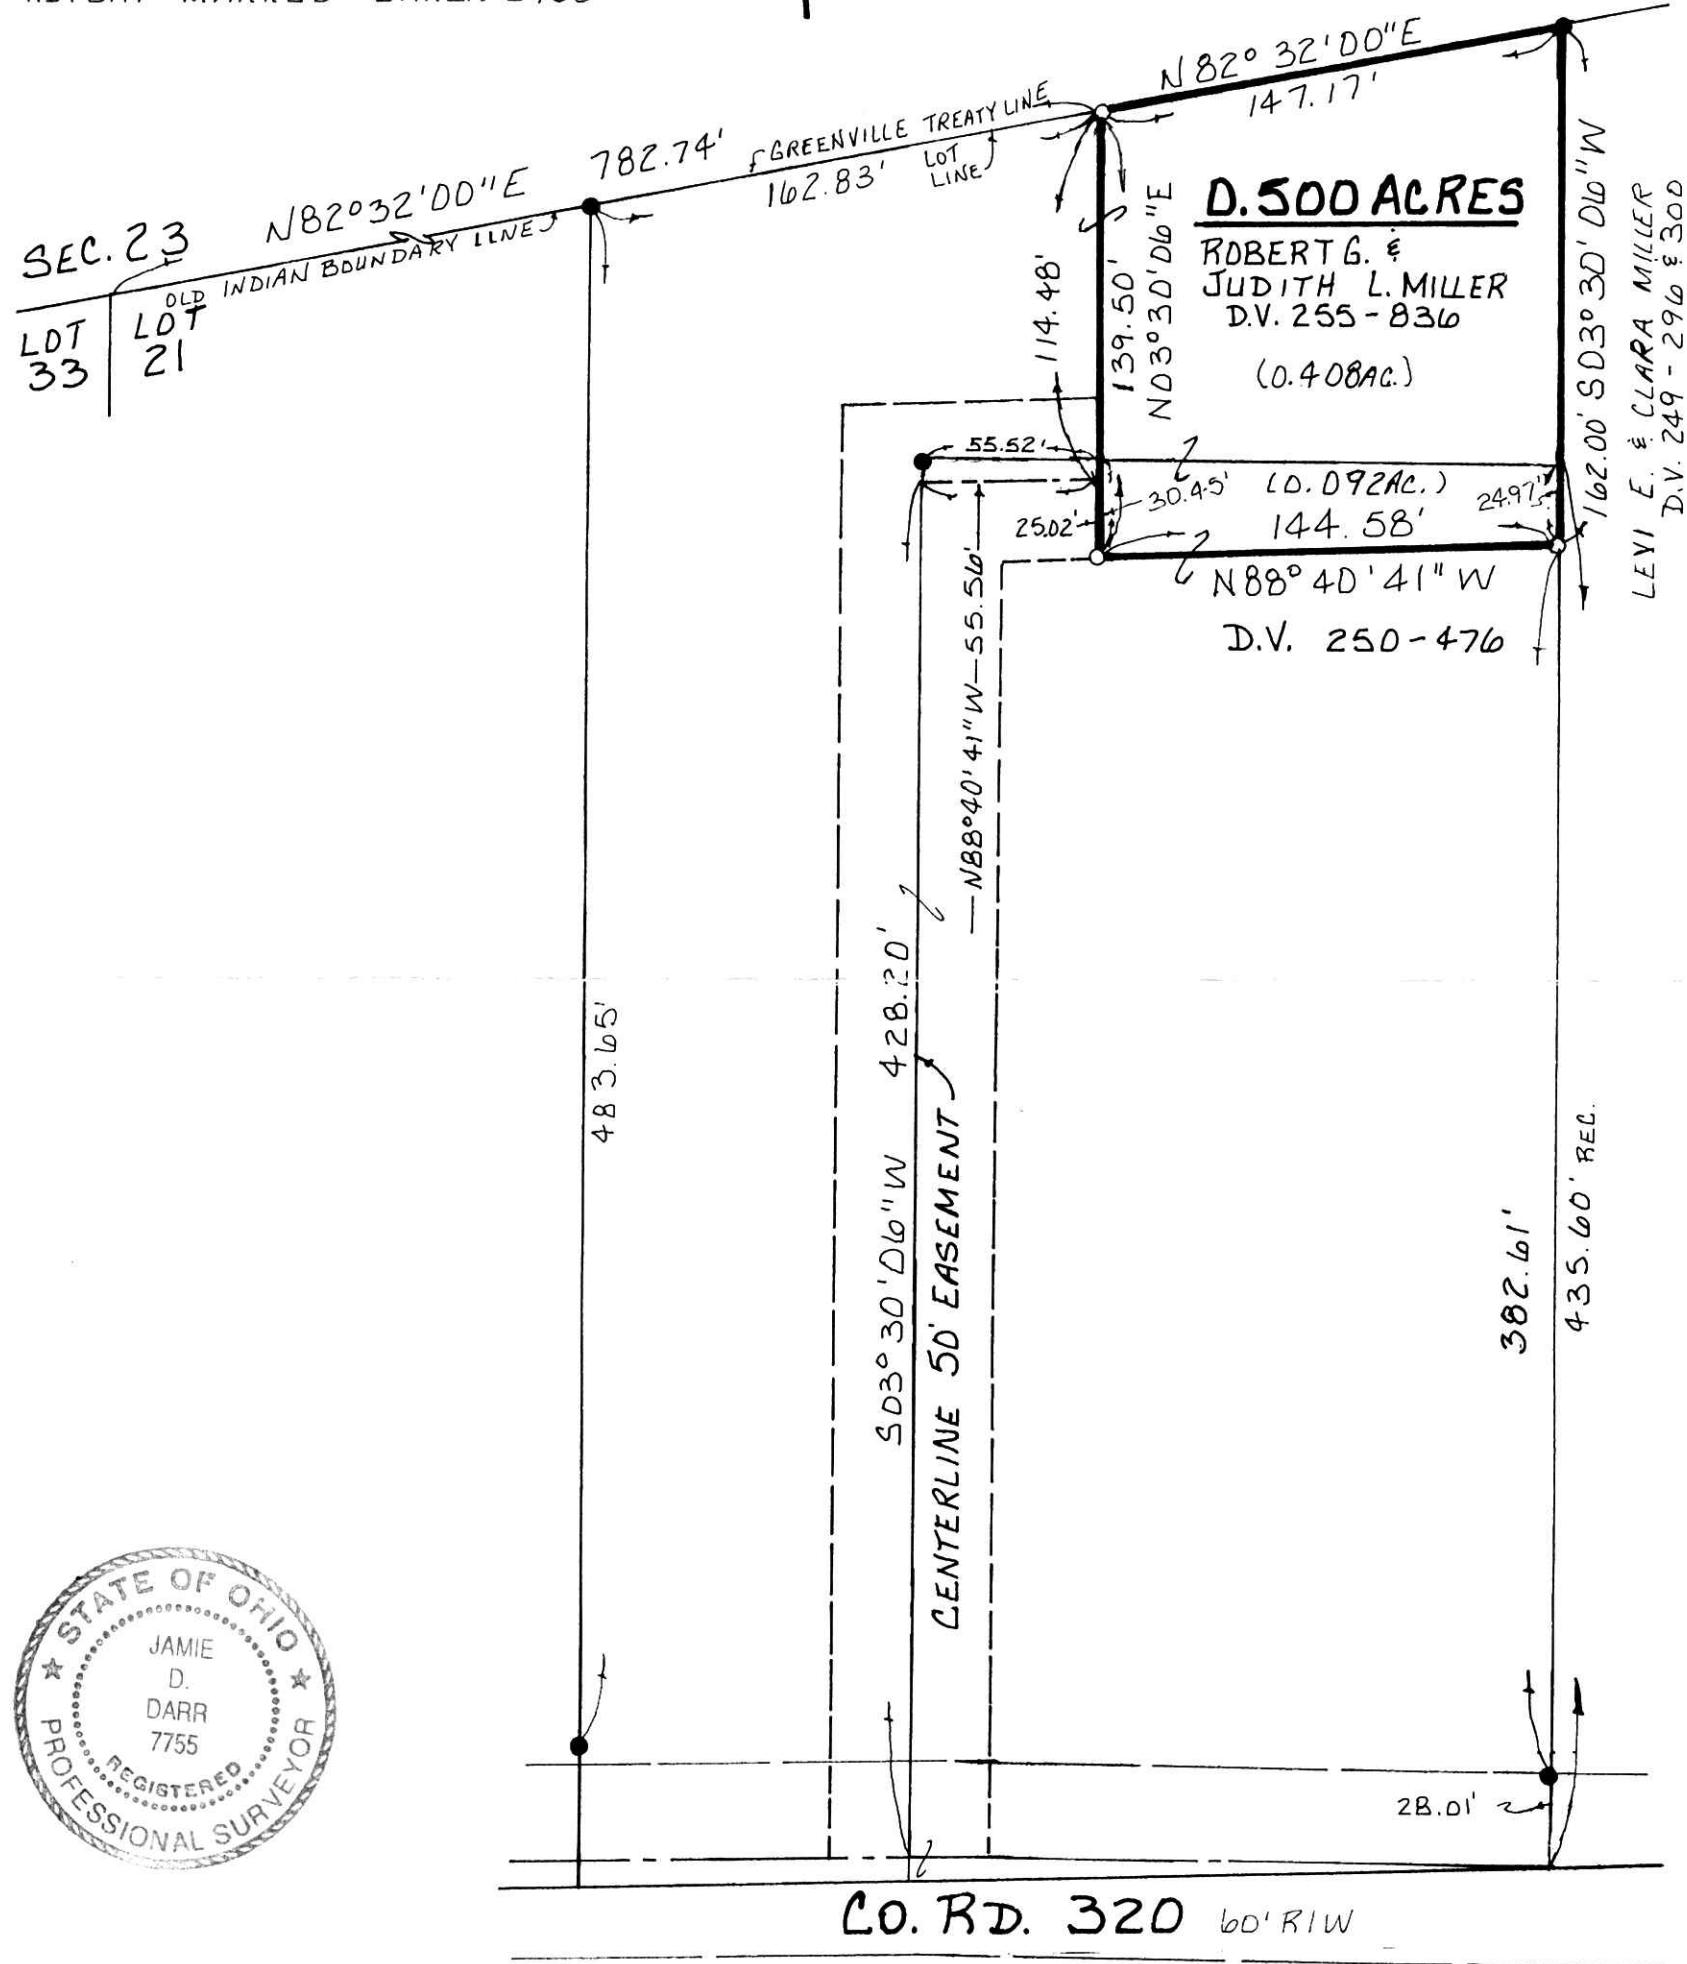

I CERTIFY THIS SURVEY TO BE CORRECT TO THE BEST OF MY KNOWLEDGE.

Jamie D. Darr
JAMIE D. DARR P.S. 7755
DONALD C. BAKER SURVEYING
138 N. CLAY ST.
MILLERSBURG, OHIO 44654
PH: (330) 674-4788

OCTOBER 27, 1999 #65099-FJM
F.C.C. - J.D. DARR

199900005951
BLAIR BOWER ATTY
MILLERSBURG,

990343
APPROVED FOR TRANSFER ONLY
NO SUBDIVISION PLAT REQUIRED
(O.R.C. 711.001 & 711.131)
Lot(s) not for building unless
approved by Board of Health.
HOLMES CO. PLANNING COMM.

By AO Date 12/8/99

PLAT APPROVED

12/9/99