


**REFERENCES:**

DEED VOL. 236 PAGE 196  
 " " 277 " 223  
 " " 125 " 338  
 " " 193 " 86  
 " " 246 " 338

BEARINGS FROM DEED VOL. 246  
 PAGE 718.

**CLARK TOWNSHIP  
 S.W. QTR. SECTION 25  
 T-8N; R-5W  
 HOLMES COUNTY, OHIO**

(SURVEYED FOR CLETUS R. FENDER)

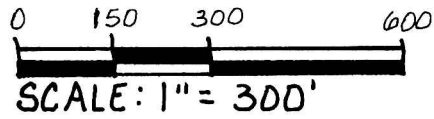


- STONE FOUND
- IRON PIN FOUND
- 5/8" REBAR WITH I.D. CAP SET, I.D. CAP MARKED "BAKER 6938"

Ⓐ LESTER E. & MATTIE L. YODER  
 O.R. 33-575

199900006090  
 Filed for Record in  
 HOLMES COUNTY, OH  
 SALLY MILLER  
 On 12-20-1999 At 03:50 pm.  
 SMALL PLAT 20.00  
 OR Book 17 Page 340 - 340  
 OR vol 44 pg 189

199900006090  
 LAUREL SCHMID ATTY  
 MILLERSBURG,

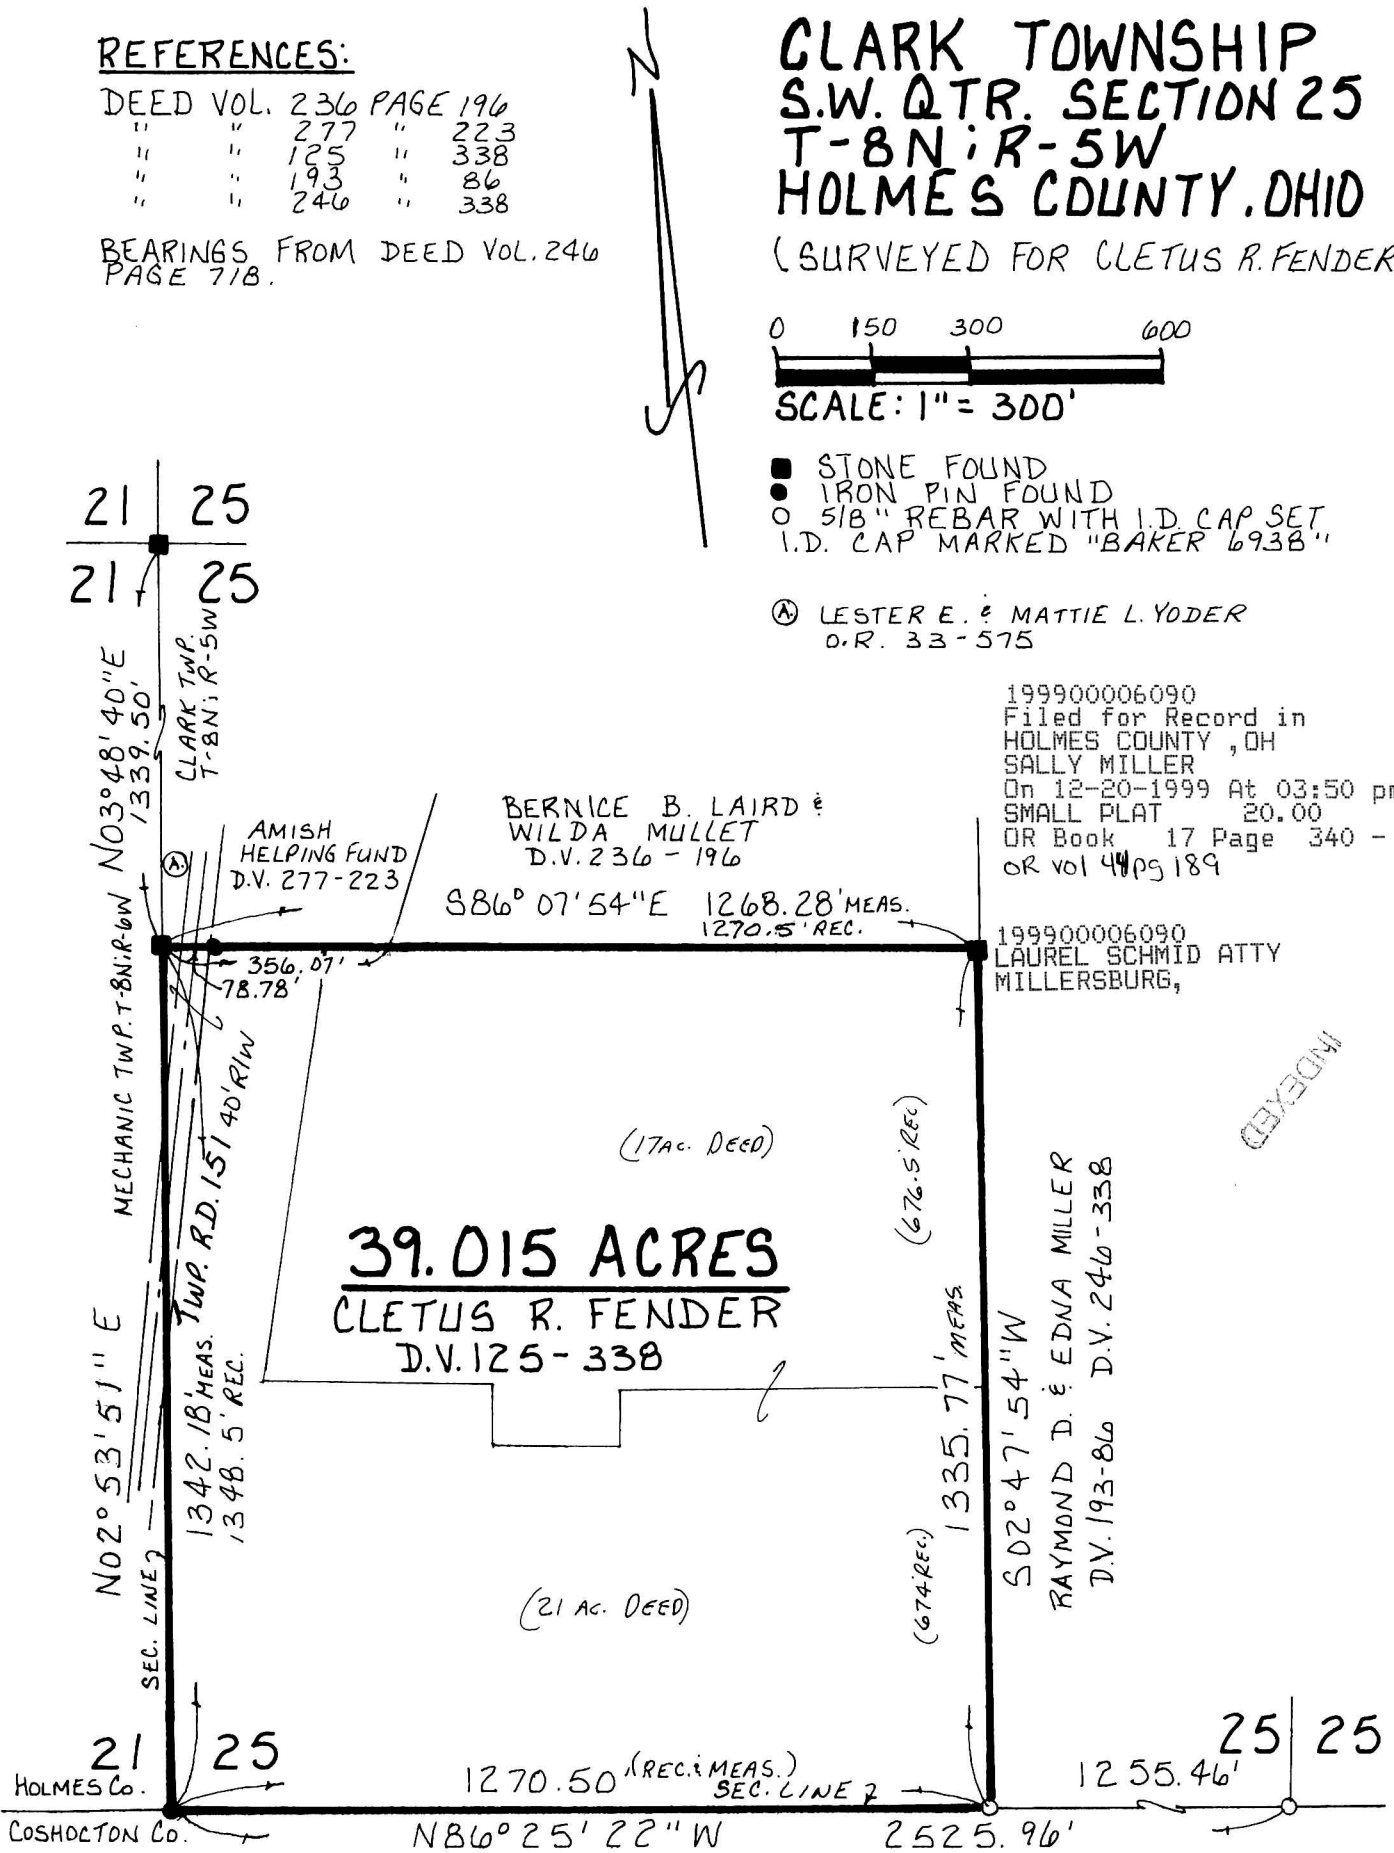

INDEXED



I CERTIFY THIS SURVEY TO BE CORRECT TO THE BEST OF MY KNOWLEDGE.

*Donald C. Baker*  
**DONALD C. BAKER P.S. 6938**  
**DONALD C. BAKER SURVEYING**  
 138 N. CLAY ST.  
 MILLERSBURG, OHIO 44654  
 PH: (330) 674-4788  
 NOVEMBER 29, 1999

PLAT APPROVED

12/15/99

# 72399-FJM  
 F.C.C. - F.D. BAKER