



ROAD DEDICATION PLAT
 WASHINGTON TOWNSHIP
 S.E. QTR. SECTION 9
 T-19N; R-15W
 HOLMES COUNTY, OHIO
 (SURVEYED FOR: WASHINGTON TWP. TRUSTEES)

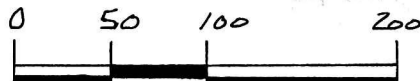


SCALE: 1"=100'

IRON PIN FOUND

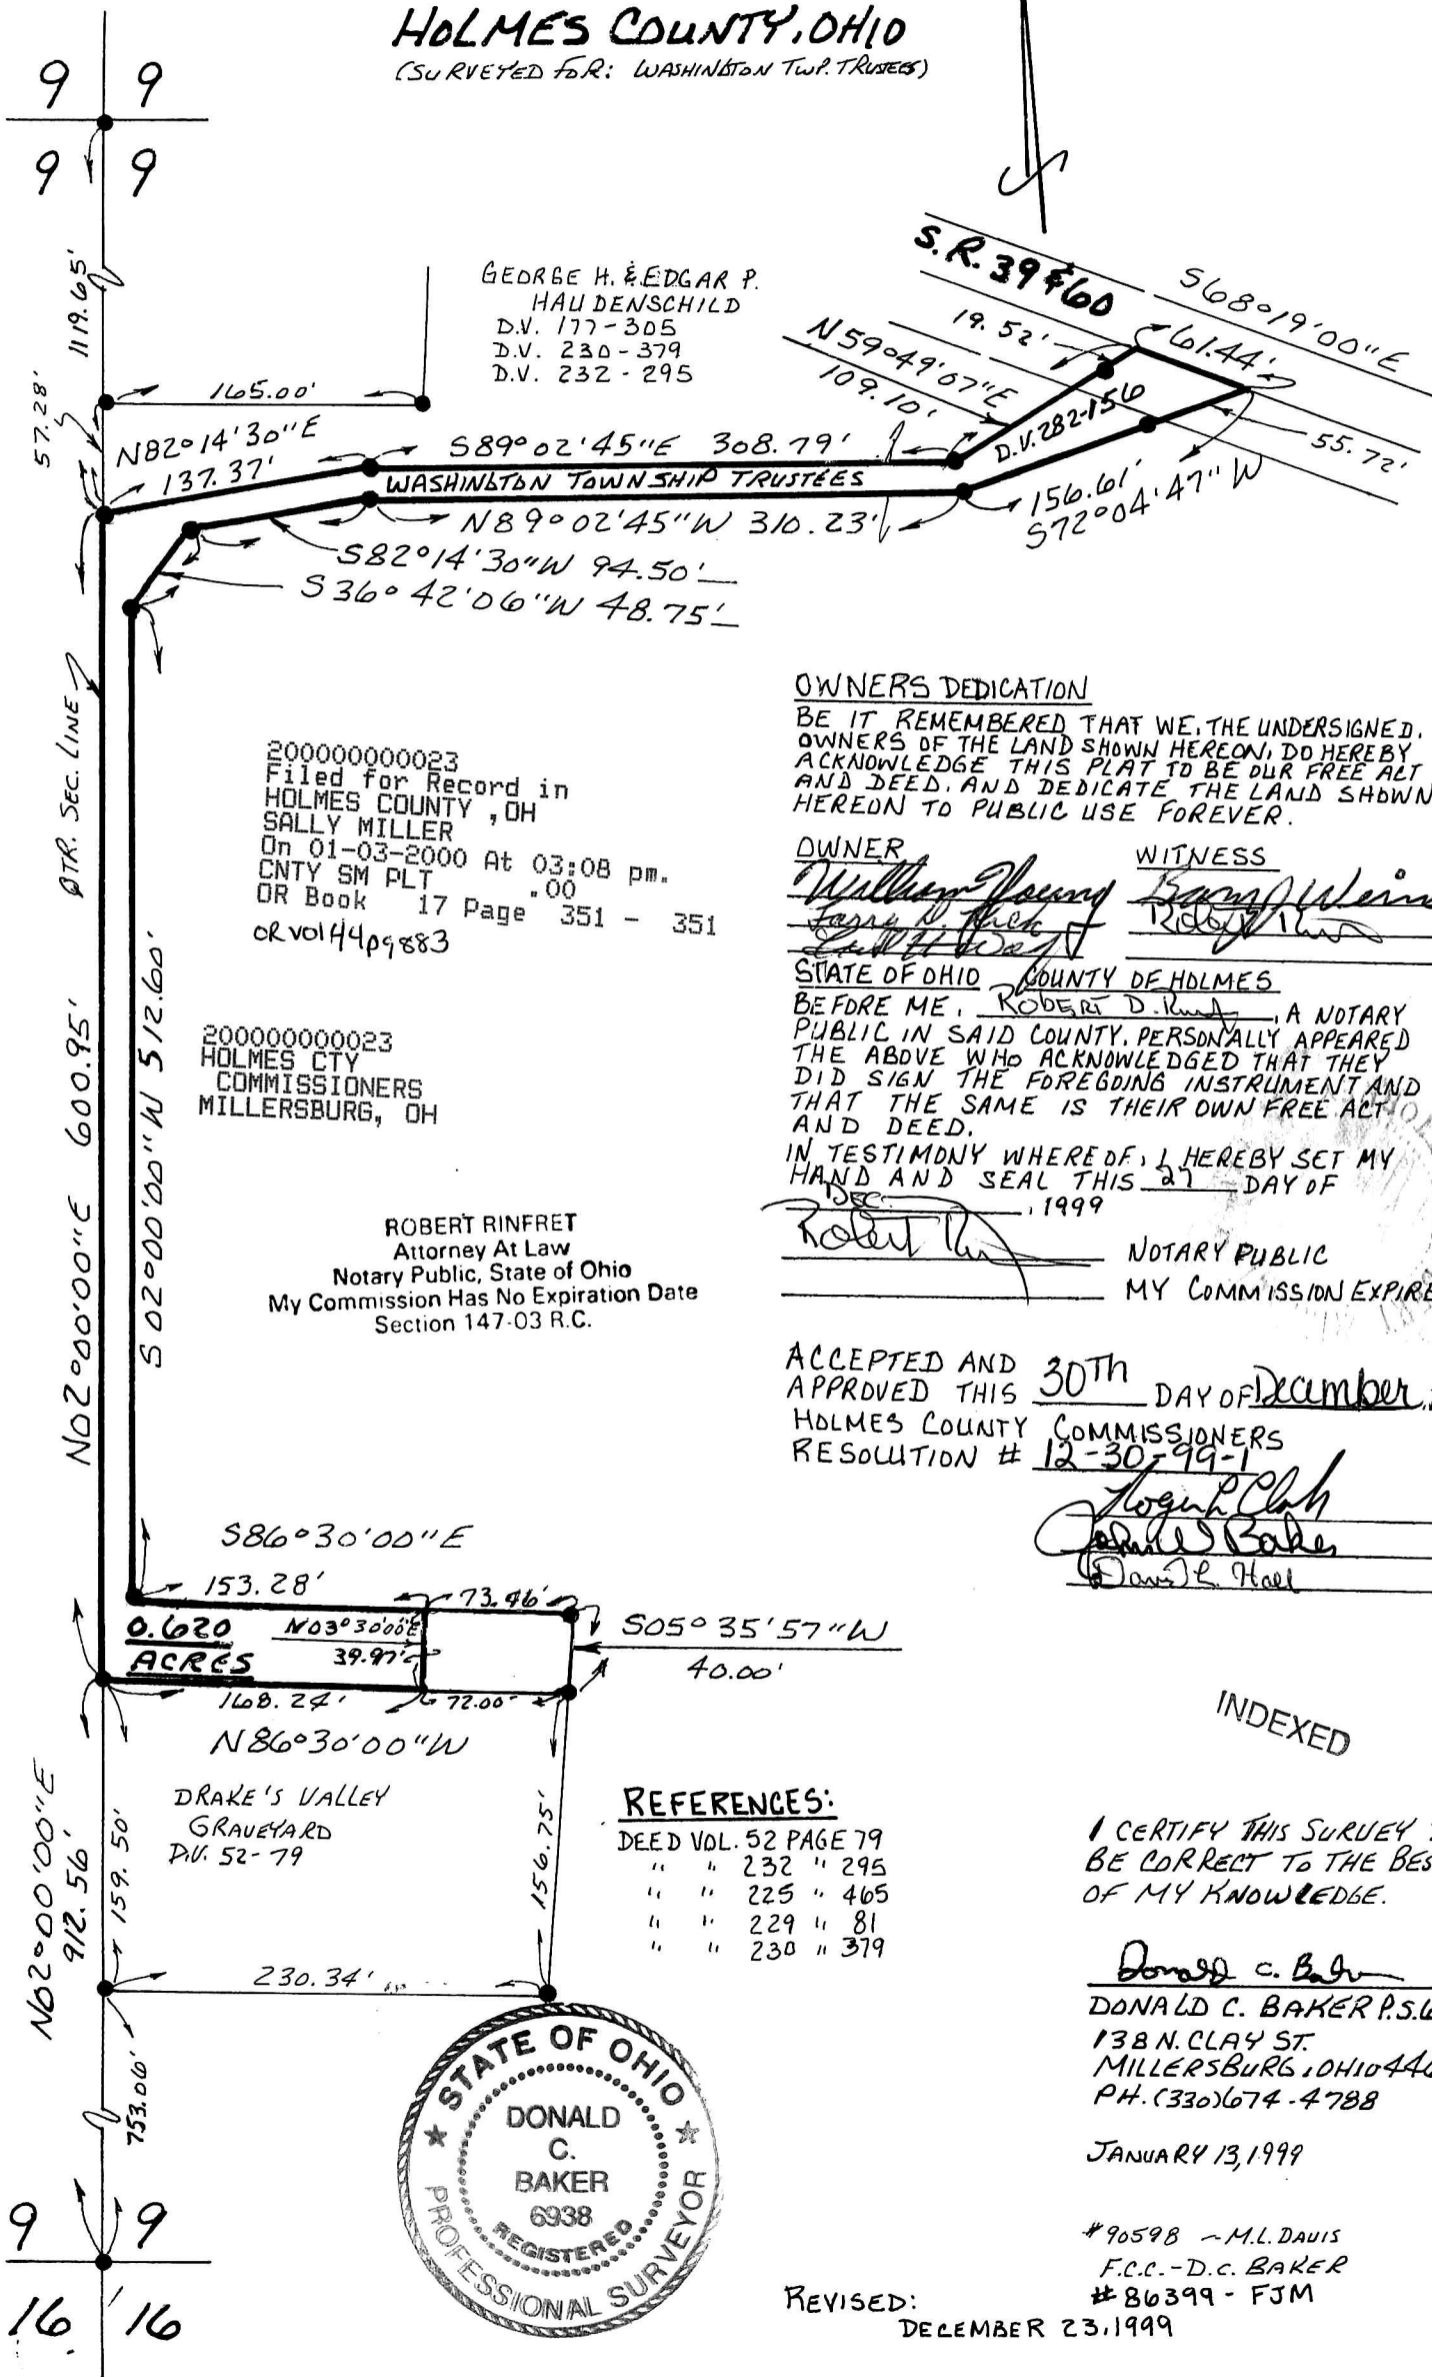

GEORGE H. & EDGAR P.
 HAUDENSCHILD
 D.V. 177-305
 D.V. 230-379
 D.V. 232-295

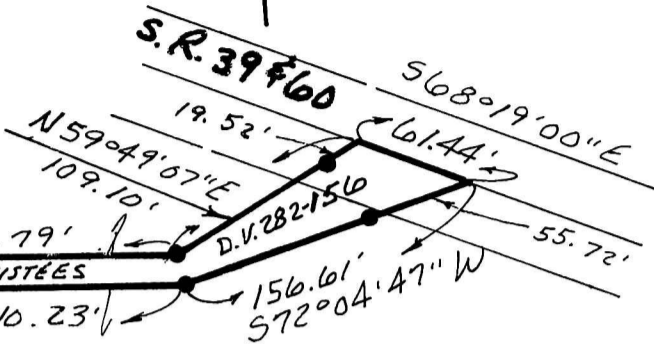

200000000023
 Filed for Record in
 HOLMES COUNTY, OH
 SALLY MILLER
 On 01-03-2000 At 03:08 pm.
 CNTY SM PLT .00
 OR Book 17 Page 351 - 351
 OR vol 14 p 883

200000000023
 HOLMES CTY
 COMMISSIONERS
 MILLERSBURG, OH

ROBERT RINFRET
 Attorney At Law
 Notary Public, State of Ohio
 My Commission Has No Expiration Date
 Section 147-03 R.C.

OWNERS DEDICATION

BE IT REMEMBERED THAT WE, THE UNDERSIGNED, OWNERS OF THE LAND SHOWN HEREON, DO HEREBY ACKNOWLEDGE THIS PLAT TO BE OUR FREE ACT AND DEED, AND DEDICATE THE LAND SHOWN HEREON TO PUBLIC USE FOREVER.

OWNER	WITNESS
<i>William Young</i>	<i>Kenneth Weimer</i>
<i>Ferry D. Fisher</i>	<i>Robert Rinfret</i>
<i>Carl H. Young</i>	

STATE OF OHIO COUNTY OF HOLMES
 BEFORE ME, ROBERT D. RINFRET, A NOTARY PUBLIC IN SAID COUNTY, PERSONALLY APPEARED THE ABOVE WHO ACKNOWLEDGED THAT THEY DID SIGN THE FOREGOING INSTRUMENT AND THAT THE SAME IS THEIR OWN FREE ACT AND DEED.

IN TESTIMONY WHEREOF, I HEREBY SET MY HAND AND SEAL THIS 27 DAY OF DECEMBER, 1999

Robert Rinfret NOTARY PUBLIC
 MY COMMISSION EXPIRES

ACCEPTED AND APPROVED THIS 30TH DAY OF December, 1999

HOLMES COUNTY COMMISSIONERS
 RESOLUTION # 12-30-99-1

Joseph P. Clark
James D. Baker
James R. Hael

INDEXED

REFERENCES:

- DEED VOL. 52 PAGE 79
- " " 232 " 295
- " " 225 " 465
- " " 229 " 81
- " " 230 " 379

I CERTIFY THIS SURVEY TO BE CORRECT TO THE BEST OF MY KNOWLEDGE.

Donald C. Baker

DONALD C. BAKER P.S. 6938
 138 N. CLAY ST.
 MILLERSBURG, OHIO 44654
 PH. (330) 674-4788

JANUARY 13, 1999

#90598 - M.L. DAVIS
 F.C.C. - D.C. BAKER
 #86399 - FJM

REVISED:
 DECEMBER 23, 1999

