



KILLBUCK TOWNSHIP
N.E. QTR. SECTION 6
T-8N; R-7W
HOLMES COUNTY, OHIO
(SURVEYED FOR: SHREINER SOLE Co. INC.)

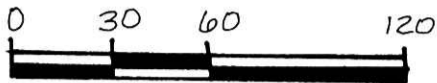

SCALE: 1" = 60'

● IRON PIN FOUND

○ 5/8" REBAR WITH I.D. CAPSET
I.D. CAP MARKED "BAKER 6938"

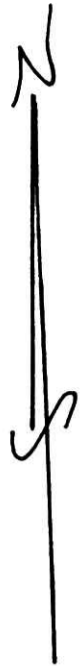

INDEXED

17 354

REFERENCES:


DEED Vol. 195 PAGE 98
" " 178 " 655
" " 251 " 932

O.R. Vol. 1 PAGE 175
O.R. Vol. 2 PAGE 929

PLAT Vol. 7 PAGE 441
BEARINGS FROM PLAT Vol. 7 PAGE 257

200000000068
Filed for Record in
HOLMES COUNTY, OH
SALLY MILLER
On 01-07-2000 At 02:00 pm.
SMALL PLAT 20.00
OR Book 17 Page 354 - 354
OR Vol 45 pg 84

200000000068
DANIEL MATHIE ATTY
MILLERSBURG,

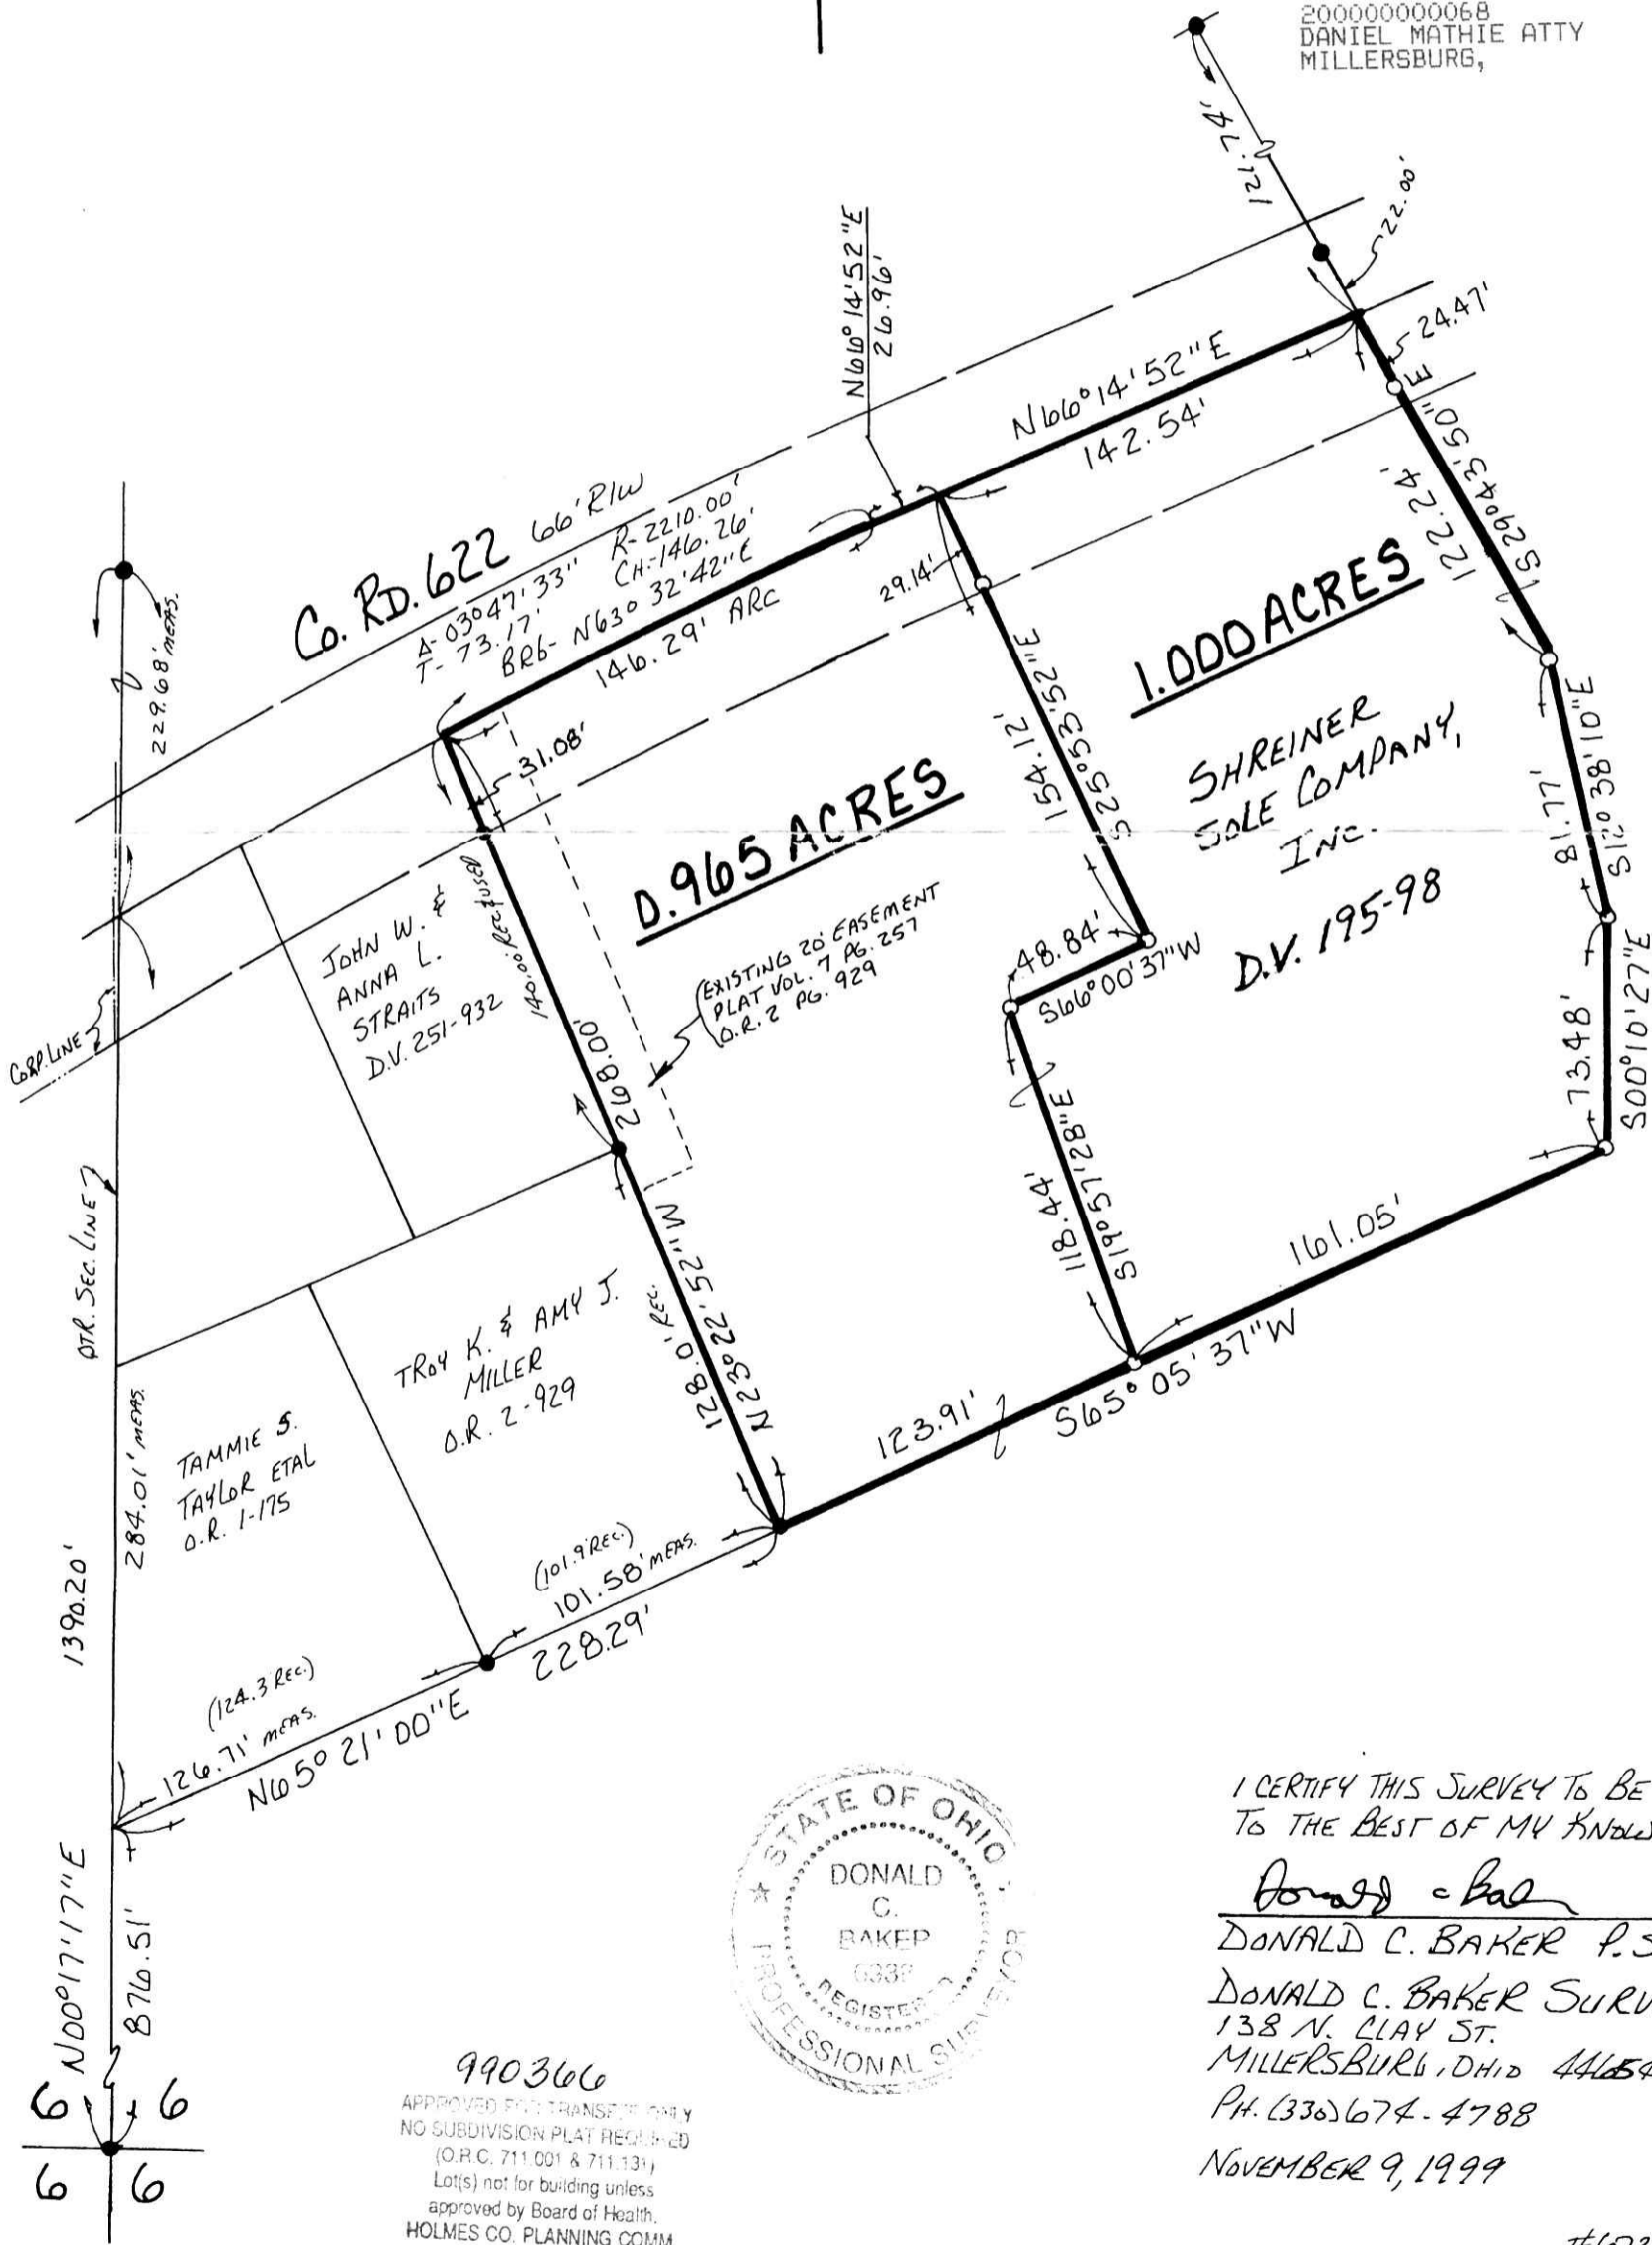

I CERTIFY THIS SURVEY TO BE CORRECT
TO THE BEST OF MY KNOWLEDGE.

Donald C. Baker

DONALD C. BAKER P.S. 6938

DONALD C. BAKER SURVEYOR
138 N. CLAY ST.

MILLERSBURG, OHIO 44654

PH. (330) 674-4788

NOVEMBER 9, 1999

990366
APPROVED FOR TRANSFER ONLY
NO SUBDIVISION PLAT REQUIRED
(O.R.C. 711.001 & 711.131)
Lot(s) not for building unless
approved by Board of Health,
HOLMES CO. PLANNING COMM.
By AO Date 1/5/00

PLAT APPROVED

#67399-M.L.DAVIS
F.C.C.-F.D.BAKER

11/6/00 RZ