

**KNOX TOWNSHIP**  
**2ND. QTR. LOTS 5, 6 & 11**  
**T-9N; R-9W**  
**WEST HALF SECTION 28**  
**T-19N; R-15W**  
**HOLMES COUNTY, OHIO**  
 (SURVEYED FOR WILBUR S. & FRANCES J. MILLER)

0 200 400 800  
**SCALE: 1" = 400'**



- STONE FOUND
- IRON PIN FOUND
- △ R.R. SPIKE SET
- P.K. NAIL SET
- 5/8" REBAR WITH I.D. CAP SET
- I.D. CAP MARKED "BAKER 6938"

**REFERENCES:**

DEED VOL. 178	PAGE 560
" "	215 " 790
" "	178 " 547
" "	255 " 420
" "	157 " 137
" "	263 " 273
" "	260 " 529

BEARINGS FROM PLAT VOL. 16 PAGE 695

PLAT VOL. 12 PAGE 925  
 " " 14 " 370

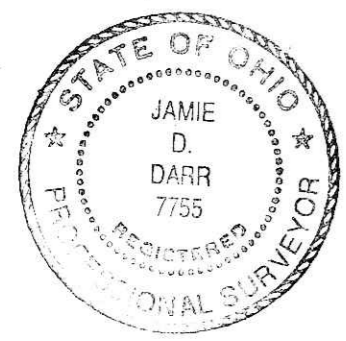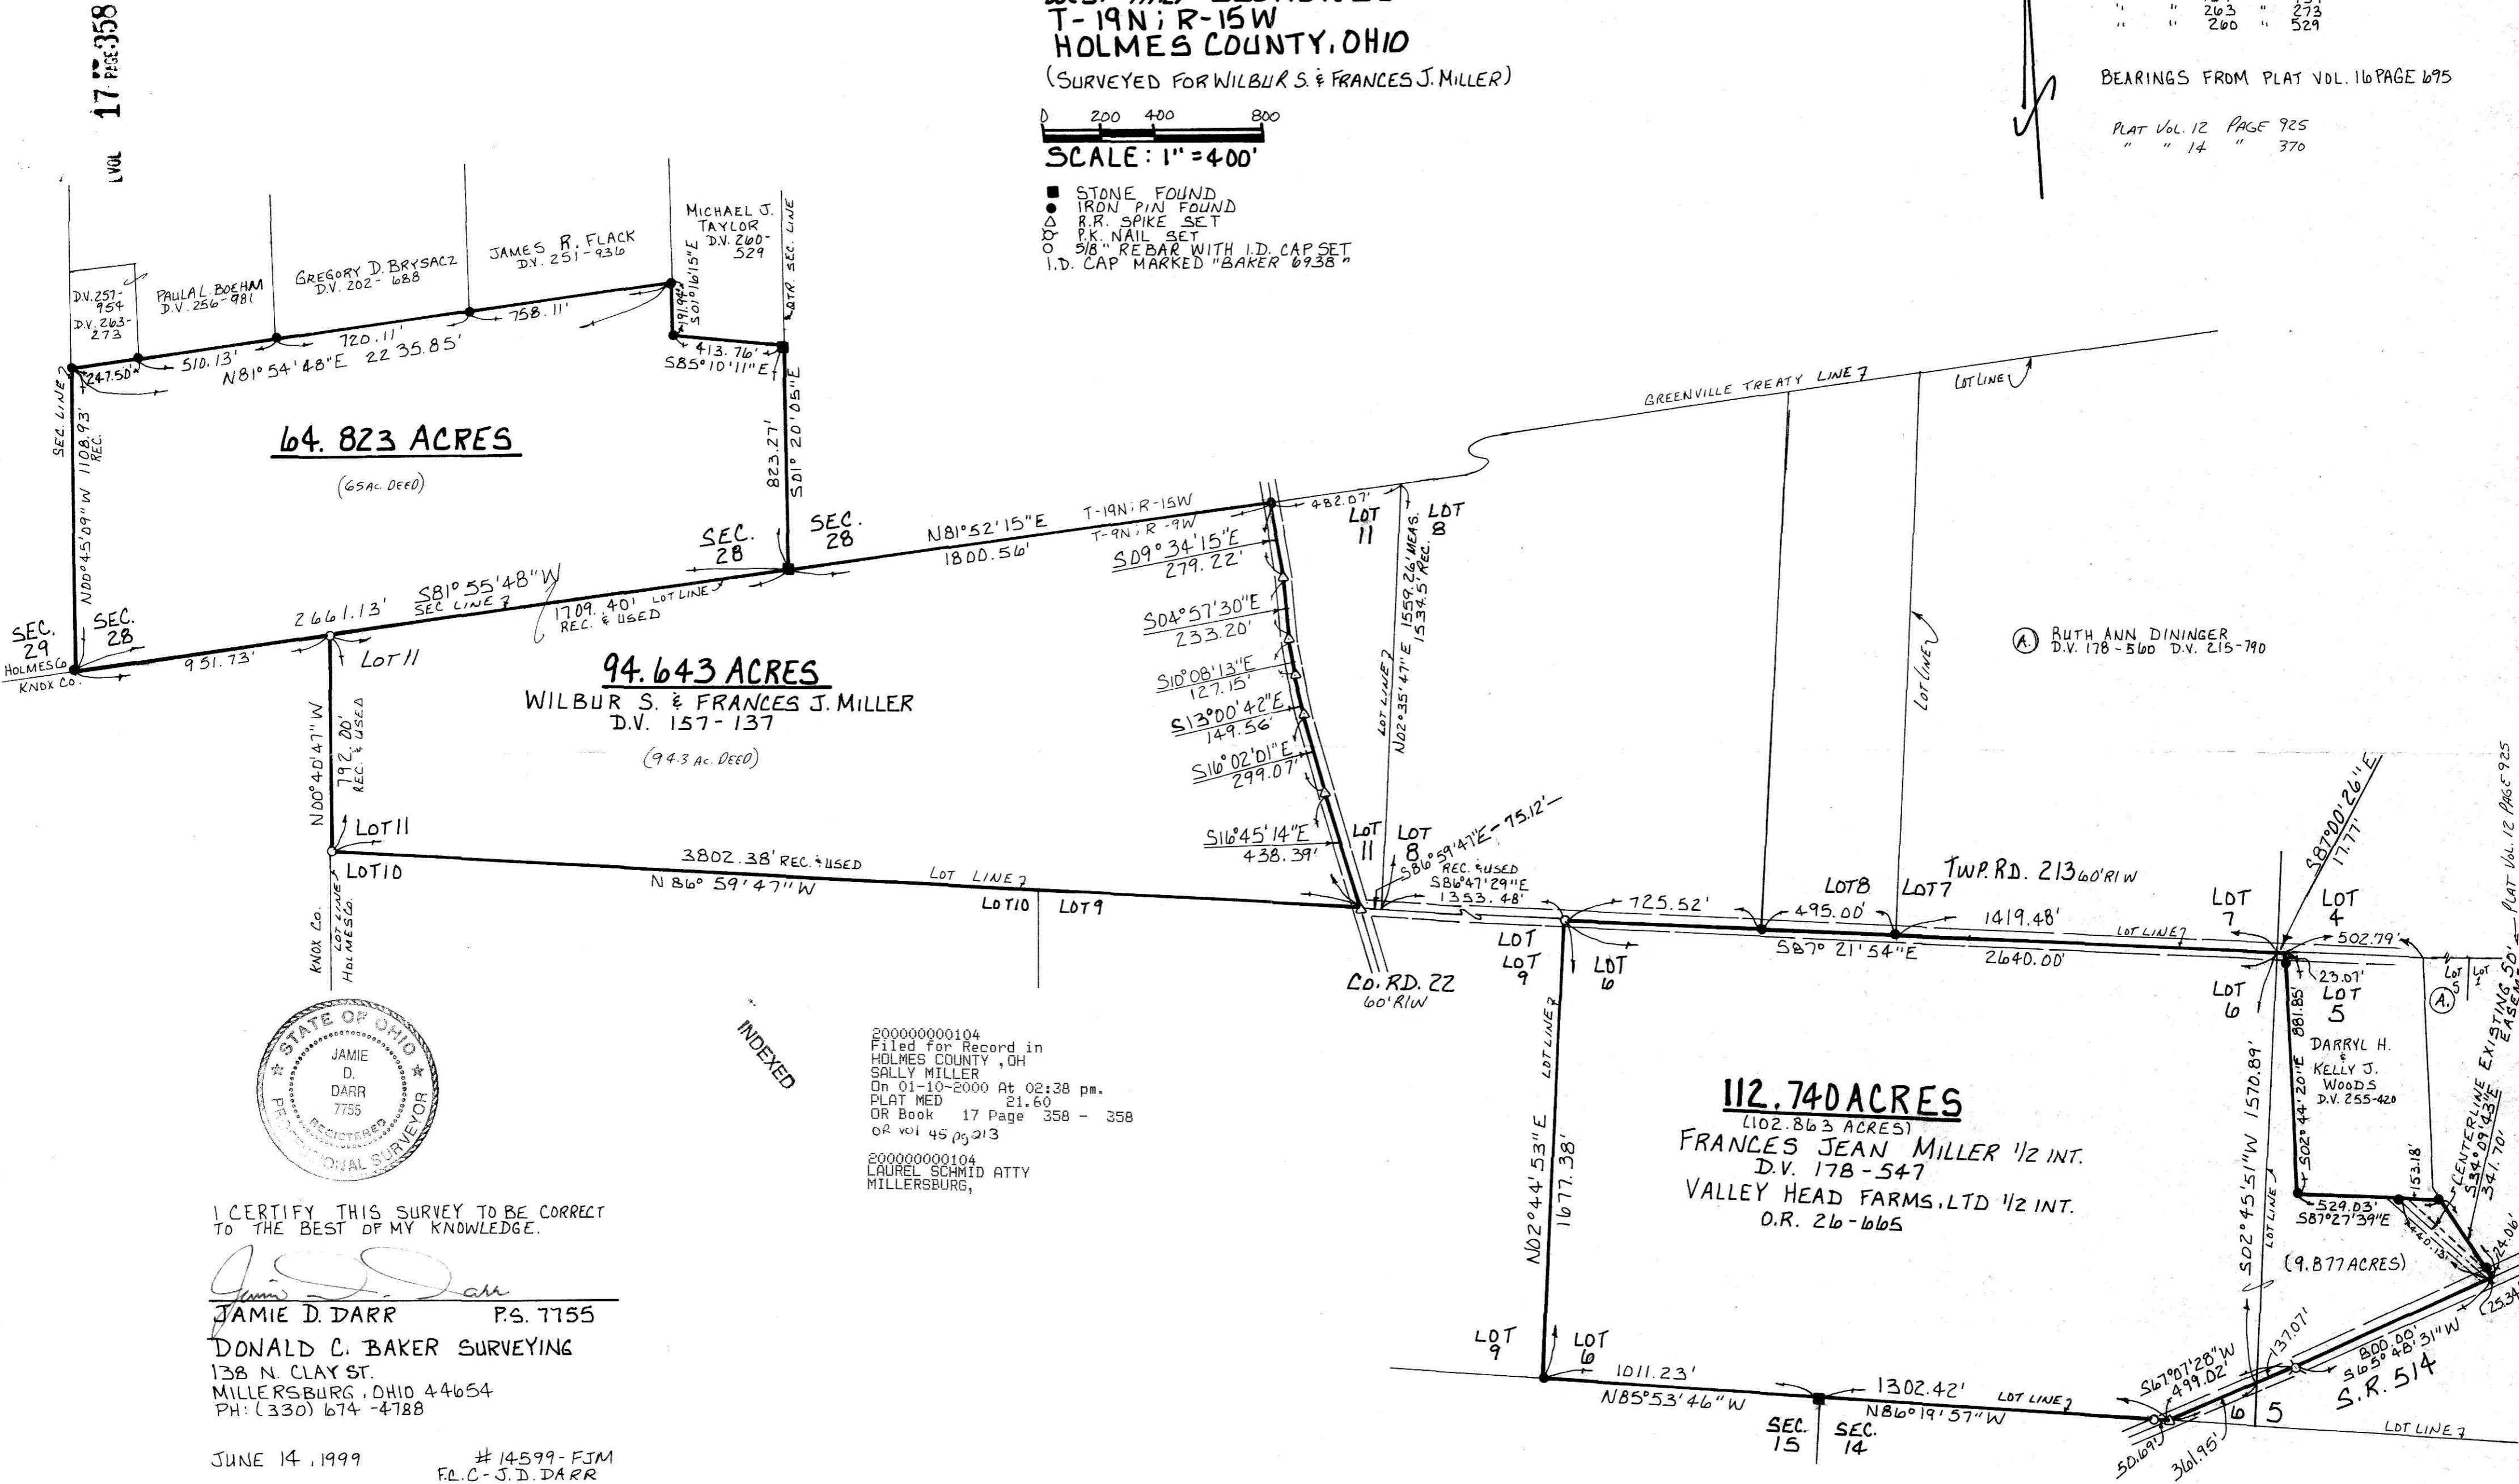

INDEXED

200000000104  
 Filed for Record in  
 HOLMES COUNTY, OH  
 SALLY MILLER  
 On 01-10-2000 At 02:38 pm.  
 PLAT MED 21.60  
 OR Book 17 Page 358 - 358  
 OR vol 45 pg 213

200000000104  
 LAUREL SCHMID ATTY  
 MILLERSBURG,

I CERTIFY THIS SURVEY TO BE CORRECT  
 TO THE BEST OF MY KNOWLEDGE.

*Jamie D. Darr*  
**JAMIE D. DARR** P.S. 7755  
**DONALD C. BAKER SURVEYING**  
 138 N. CLAY ST.  
 MILLERSBURG, OHIO 44654  
 PH: (330) 674-4788

JUNE 14, 1999 #14599-FJM  
 F.L.C.-J.D. DARR

PLAT APPROVED  
 1/6/00