


MECHANIC TOWNSHIP
 3RD QTR. LOTS 15 & 16
 T-8N; R-6W
 HOLMES COUNTY, OHIO
 (SURVEYED FOR: BRUCE D. MILLER-TRUSTEE)

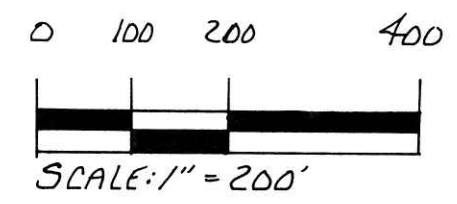

- STONE FOUND
- ▲ R.R. SPIKE FOUND
- IRON PIN FOUND
- △ R.R. SPIKE SET
- P.K. NAIL SET
- 5/8" RE BAR WITH I.D. CAP SET
I.D. CAP MARKED "BAKER 6938"

REFERENCES:
 DEED VOL. 275 PAGE 416
 " " 176 " 127
 " " 255 " 742
 " " 126 " 323
 PLAT VOL. 10 PAGE 565
 " " 8 " 647
 " " 3 " 75-8

BEARINGS FROM DEED VOL. 255 PAGE 742




I CERTIFY THIS SURVEY TO BE CORRECT
 TO THE BEST OF MY KNOWLEDGE.

Donald C. Baker
 DONALD C. BAKER P.S. 6938
 DONALD C. BAKER SURVEYING
 138 N. CLAY STREET
 MILLERSBURG, OHIO 44654
 PH. (330) 674-4788
 NOVEMBER 5, 1999

RESURVEY & DIVIDING OF
 DEED VOL. 275 PG. 416

LOT 15 74.4 BAC. DEED-74537AC. SURVEY
 LOT 16 B AC. DEED-9.063AC. SURVEY

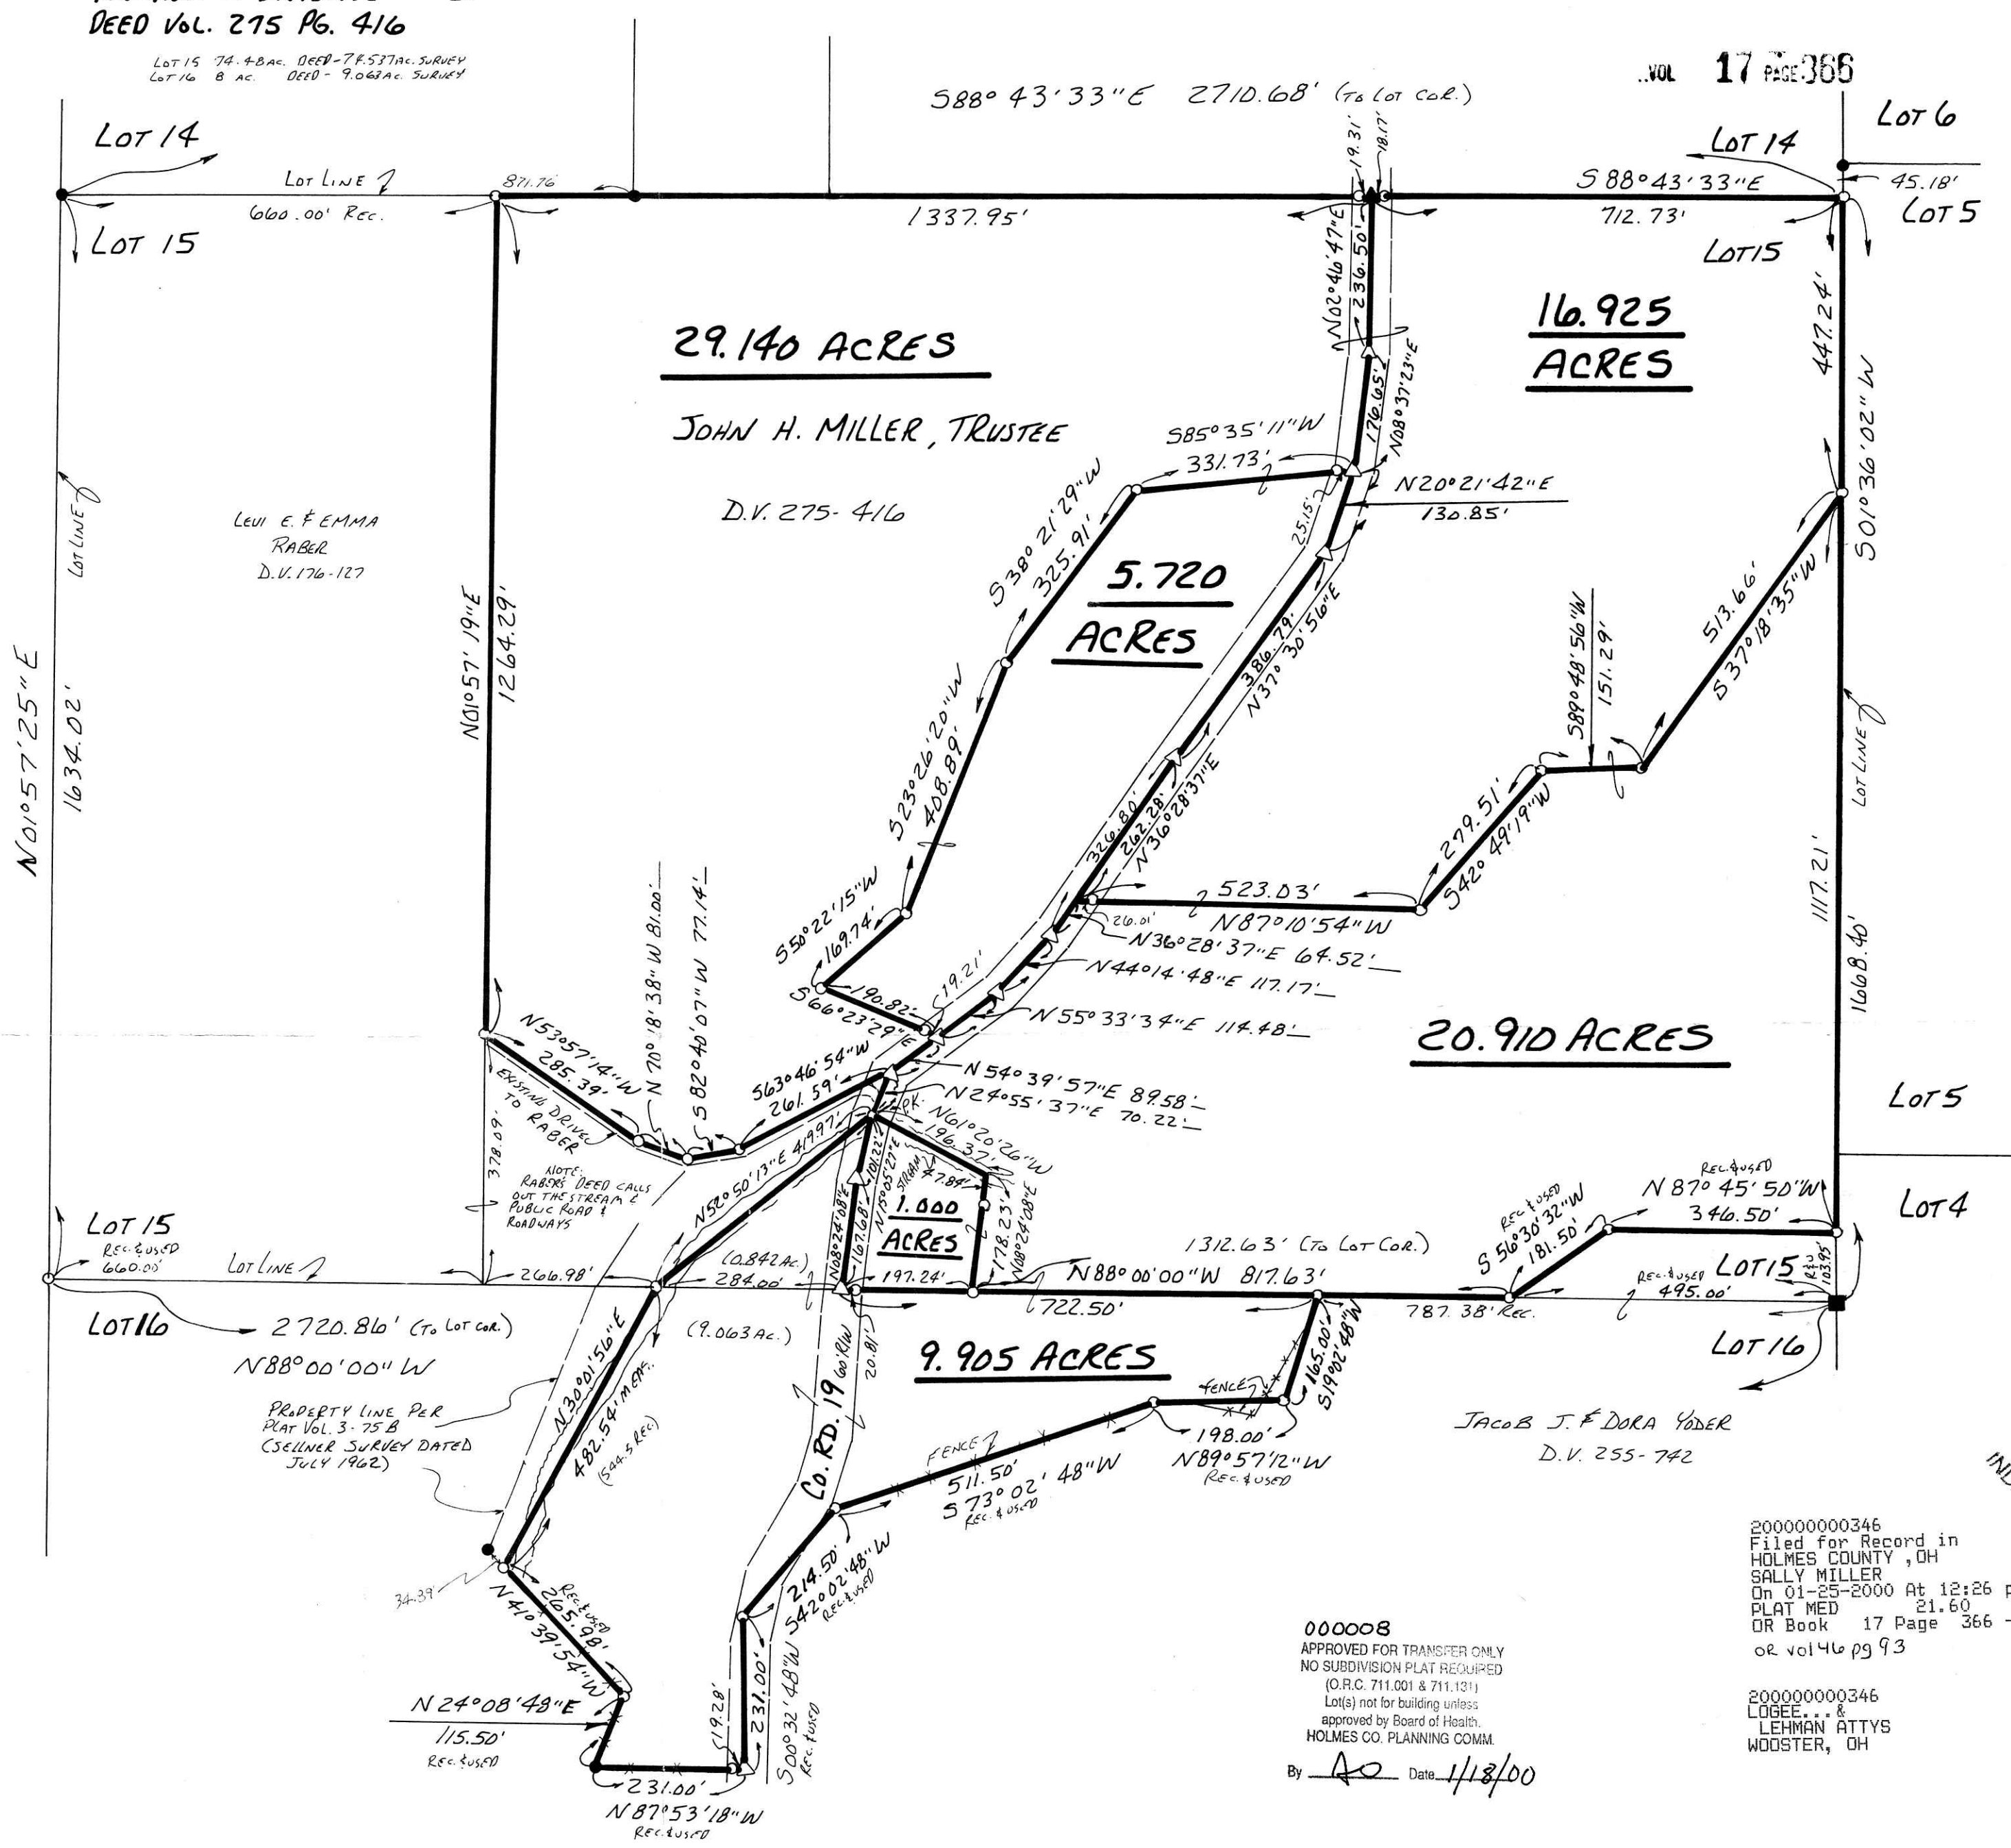

000008
 APPROVED FOR TRANSFER ONLY
 NO SUBDIVISION PLAT REQUIRED
 (O.R.C. 711.001 & 711.131)
 Lot(s) not for building unless
 approved by Board of Health.
 HOLMES CO. PLANNING COMM.
 By AO Date 1/18/00

200000000346
 Filed for Record in
 HOLMES COUNTY, OH
 SALLY MILLER
 On 01-25-2000 At 12:26 pm.
 PLAT MED 21.60
 OR Book 17 Page 366 - 366
 or vol 46 pg 93

200000000346
 LOGEE... &
 LEHMAN ATTYS
 WOOSTER, OH

#62299 M.L. DAVIS
 F.O.C. - F.D. BAKER