


**KILLBUCK TOWNSHIP**  
**S.E. QTR. SECTION 1**  
**T. 8 N; R. 8 W**  
**HOLMES COUNTY, OHIO**

(SURVEYED FOR: GERALD D. & BETTY J. MILLER)

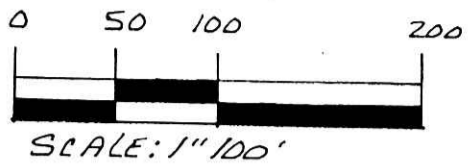

- IRON PIN FOUND
- ⊙ BOLT FOUND
- 5/8" RE BAR WITH I.D. CAP SET  
I.D. CAP MARKED "BAKER 6938"

**REFERENCES:**

DEED VOL. 227 PAGE 789  
 " " 273 " 424  
 " " 272 " 682


BEARINGS FROM PLAT VOL. 10 PAGE 427

000024  
 APPROVED FOR TRANSFER ONLY  
 NO SUBDIVISION PLAT REQUIRED  
 (O.R.C. 711.001 & 711.131)  
 Lot(s) not for building unless  
 approved by Board of Health.  
 HOLMES CO. PLANNING COMM.  
 By AO Date 1/31/00



I CERTIFY THIS SURVEY TO BE CORRECT  
 TO THE BEST OF MY KNOWLEDGE.

Donald C Baker  
**DONALD C. BAKER P.S. 6938**  
 138 N. CLAY ST.  
 MILLERSBURG, OHIO 44654  
 PH. (330) 674-4788  
 MARCH 8, 1999

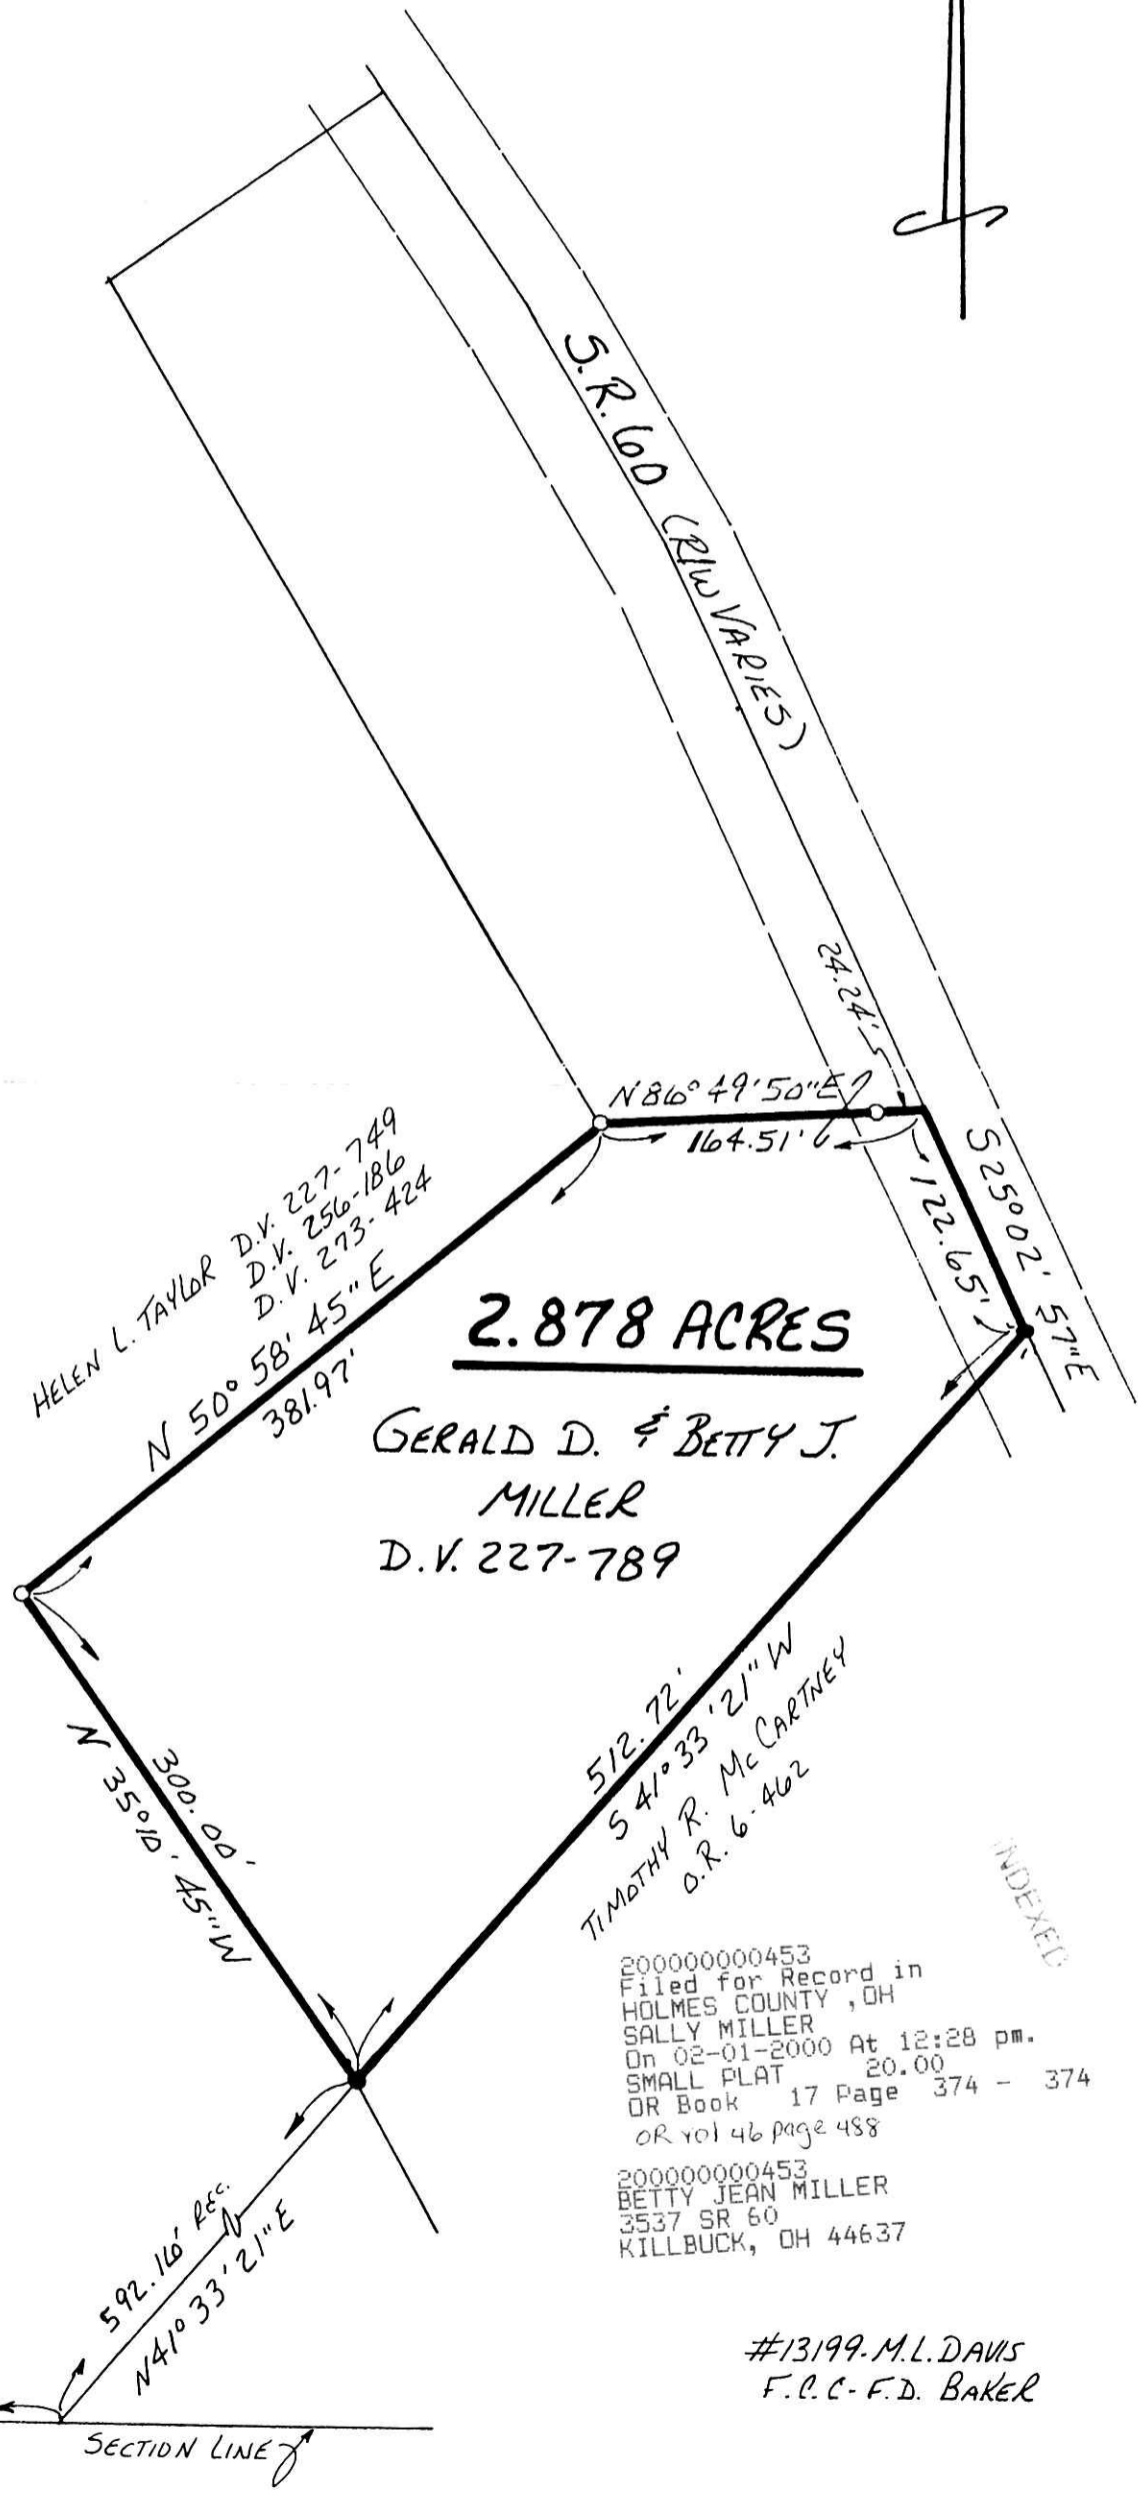

**2.878 ACRES**


**GERALD D. & BETTY J. MILLER**  
**D.V. 227-789**

512.72'  
 S 41° 33' 21" W  
 TIMOTHY R. McCARTNEY  
 O.R. 6-462

200000000453  
 Filed for Record in  
 HOLMES COUNTY, OH  
 SALLY MILLER  
 On 02-01-2000 At 12:28 pm.  
 SMALL PLAT 20.00  
 OR Book 17 Page 374 - 374  
 OR vol 46 page 488

200000000453  
 BETTY JEAN MILLER  
 3537 SR 60  
 KILLBUCK, OH 44637

#13199. M.L. DAVIS  
 F.C.C.-F.D. BAKER

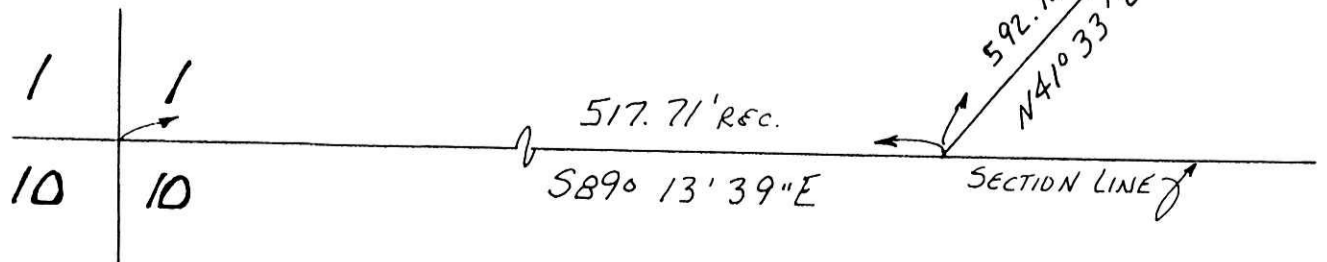

PLAT APPROVED

2/1/00 B