


PAINT TOWNSHIP
4TH. QTR. LOT 31
T-10N; R-5W
HOLMES COUNTY, OHIO

(SURVEYED FOR JR. & FANNIE
SWARTZENTRUBER.)

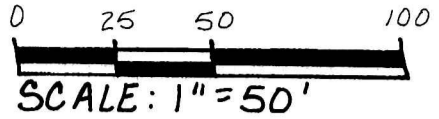


- IRON PIN FOUND
- 5/8" REBAR WITH I.D. CAP SET
I.D. CAP MARKED "BAKER 6938"

200000000655
Filed for Record in
HOLMES COUNTY, OH
SALLY MILLER
On 02-15-2000 At 09:59 am.
SMALL PLAT 20.00
OR Book 17 Page 388 - 388
or vol 47 pg 167

200000000655
THOMAS D
GINDLESBERGER ATTY
MILLERSBURG,

INDEXED

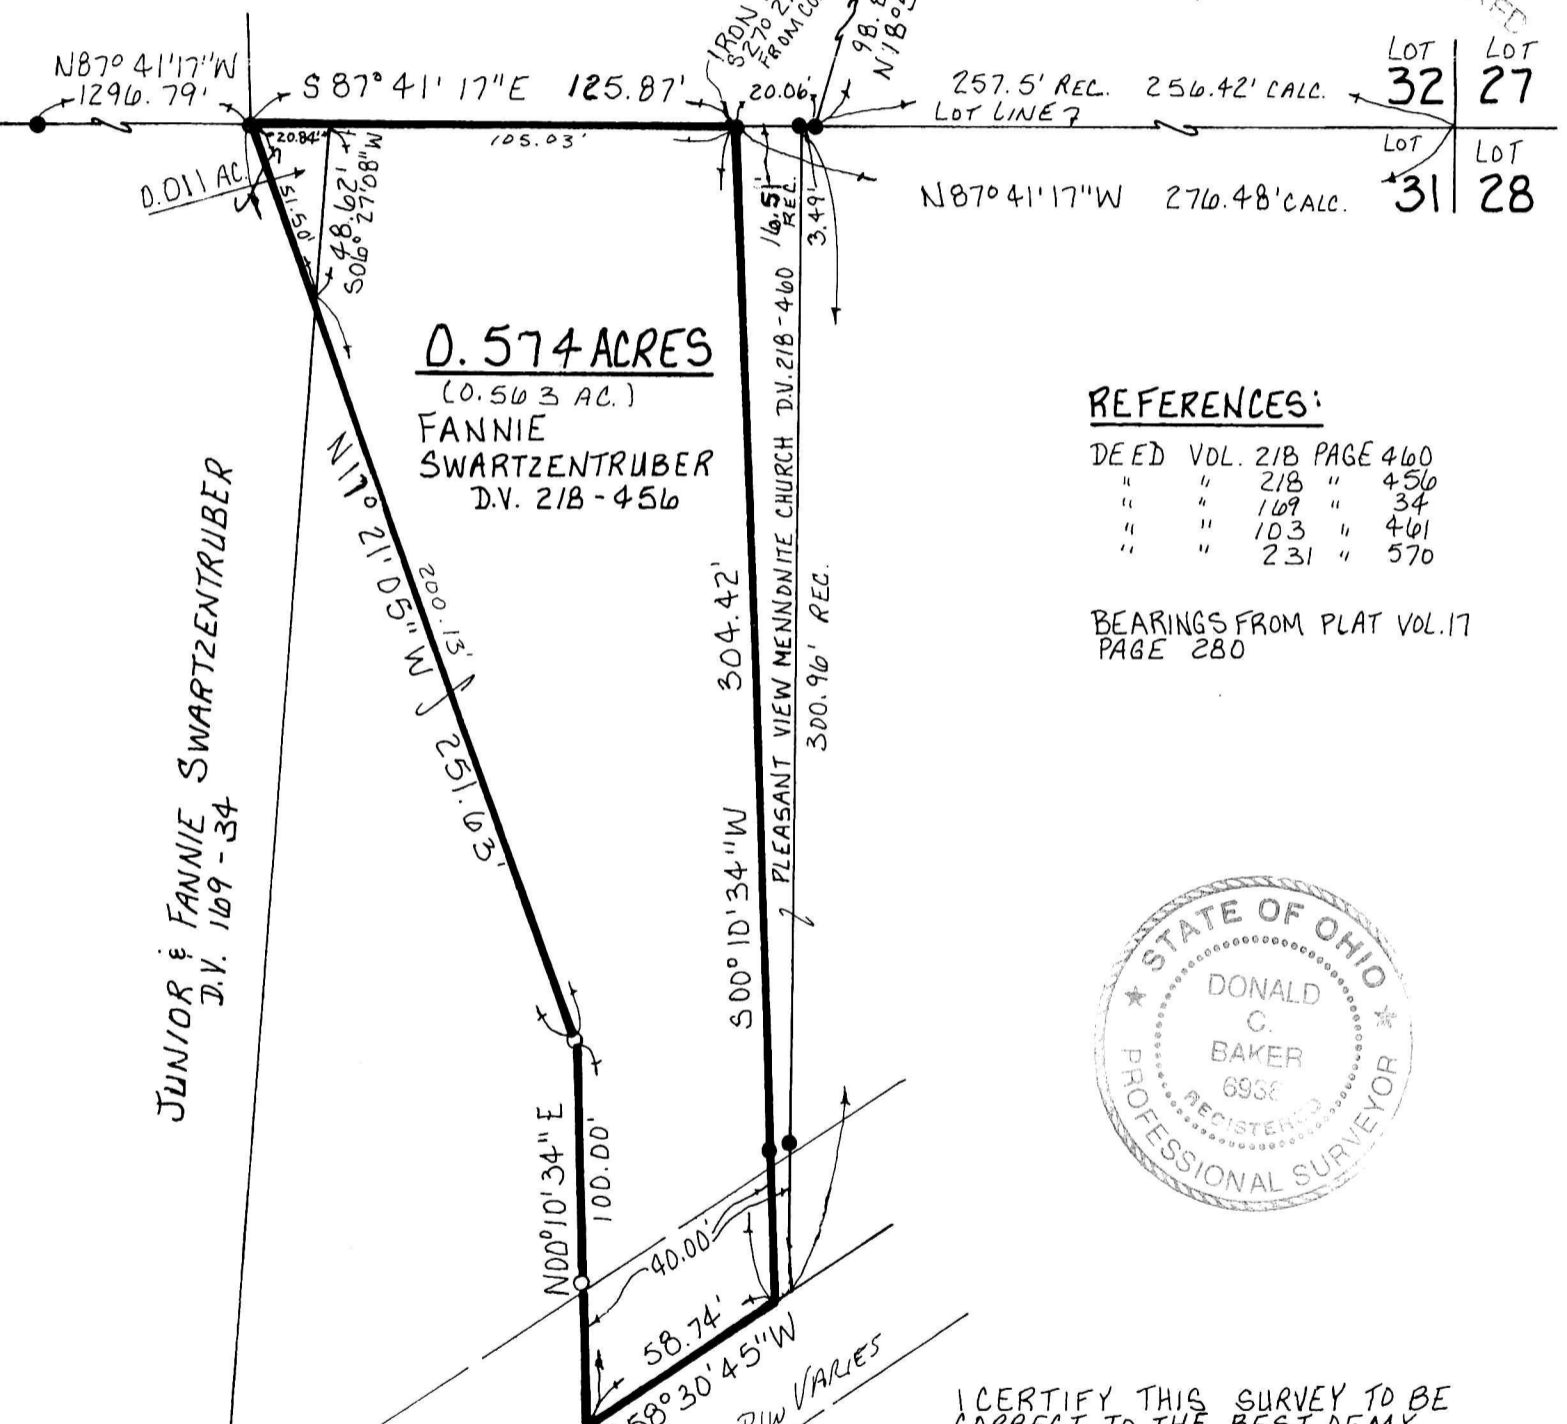

0.574 ACRES
(0.563 AC.)
FANNIE
SWARTZENTRUBER
D.V. 218-456

JUNIOR & FANNIE SWARTZENTRUBER
D.V. 169-34

REFERENCES:

DEED	VOL. 218	PAGE 460
"	" 218	" 456
"	" 169	" 34
"	" 103	" 461
"	" 231	" 570

BEARINGS FROM PLAT VOL.17
PAGE 280



I CERTIFY THIS SURVEY TO BE
CORRECT TO THE BEST OF MY
KNOWLEDGE.

Donald C. Baker
DONALD C. BAKER P.S. 6938
DONALD C. BAKER SURVEYING
138 N. CLAY ST.
MILLERSBURG, OHIO 44654
PH: (330) 674-4788

JANUARY 21, 2000 #4200-FJM
F.C.C. - D.C. BAKER

0000 31
APPROVED FOR TRANSFER ONLY
NO SUBDIVISION PLAT REQUIRED
(O.R.C. 711.001 & 711.131)
Lot(s) not for building unless
approved by Board of Health.
HOLMES CO. PLANNING COMM.

PLAT APPROVED

2/11/00

By *DO* Date *2/10/00*