


- STONE FOUND
- ▲ R.R. SPIKE FOUND
- IRON PIN FOUND
- 5/8" REBAR WITH I.D. CAP SET
- I. D. CAP MARKED "BAKER 6938"

WASHINGTON TOWNSHIP
 N.E. QTR. SECTION 10
 T-19 N; R-15 W
 HOLMES COUNTY, OHIO
 (SURVEYED FOR: JOSEPH GARRETT)

REFERENCES:
 DEED VOL. 210 PAGE 411
 " " 274 " 302
 " " 202 " 762
 O.R. VOL. 27 PAGE 459

(A) GEORGE DEAN & HELEN
 JEAN BREITENBUCHER
 D.V. 202-762

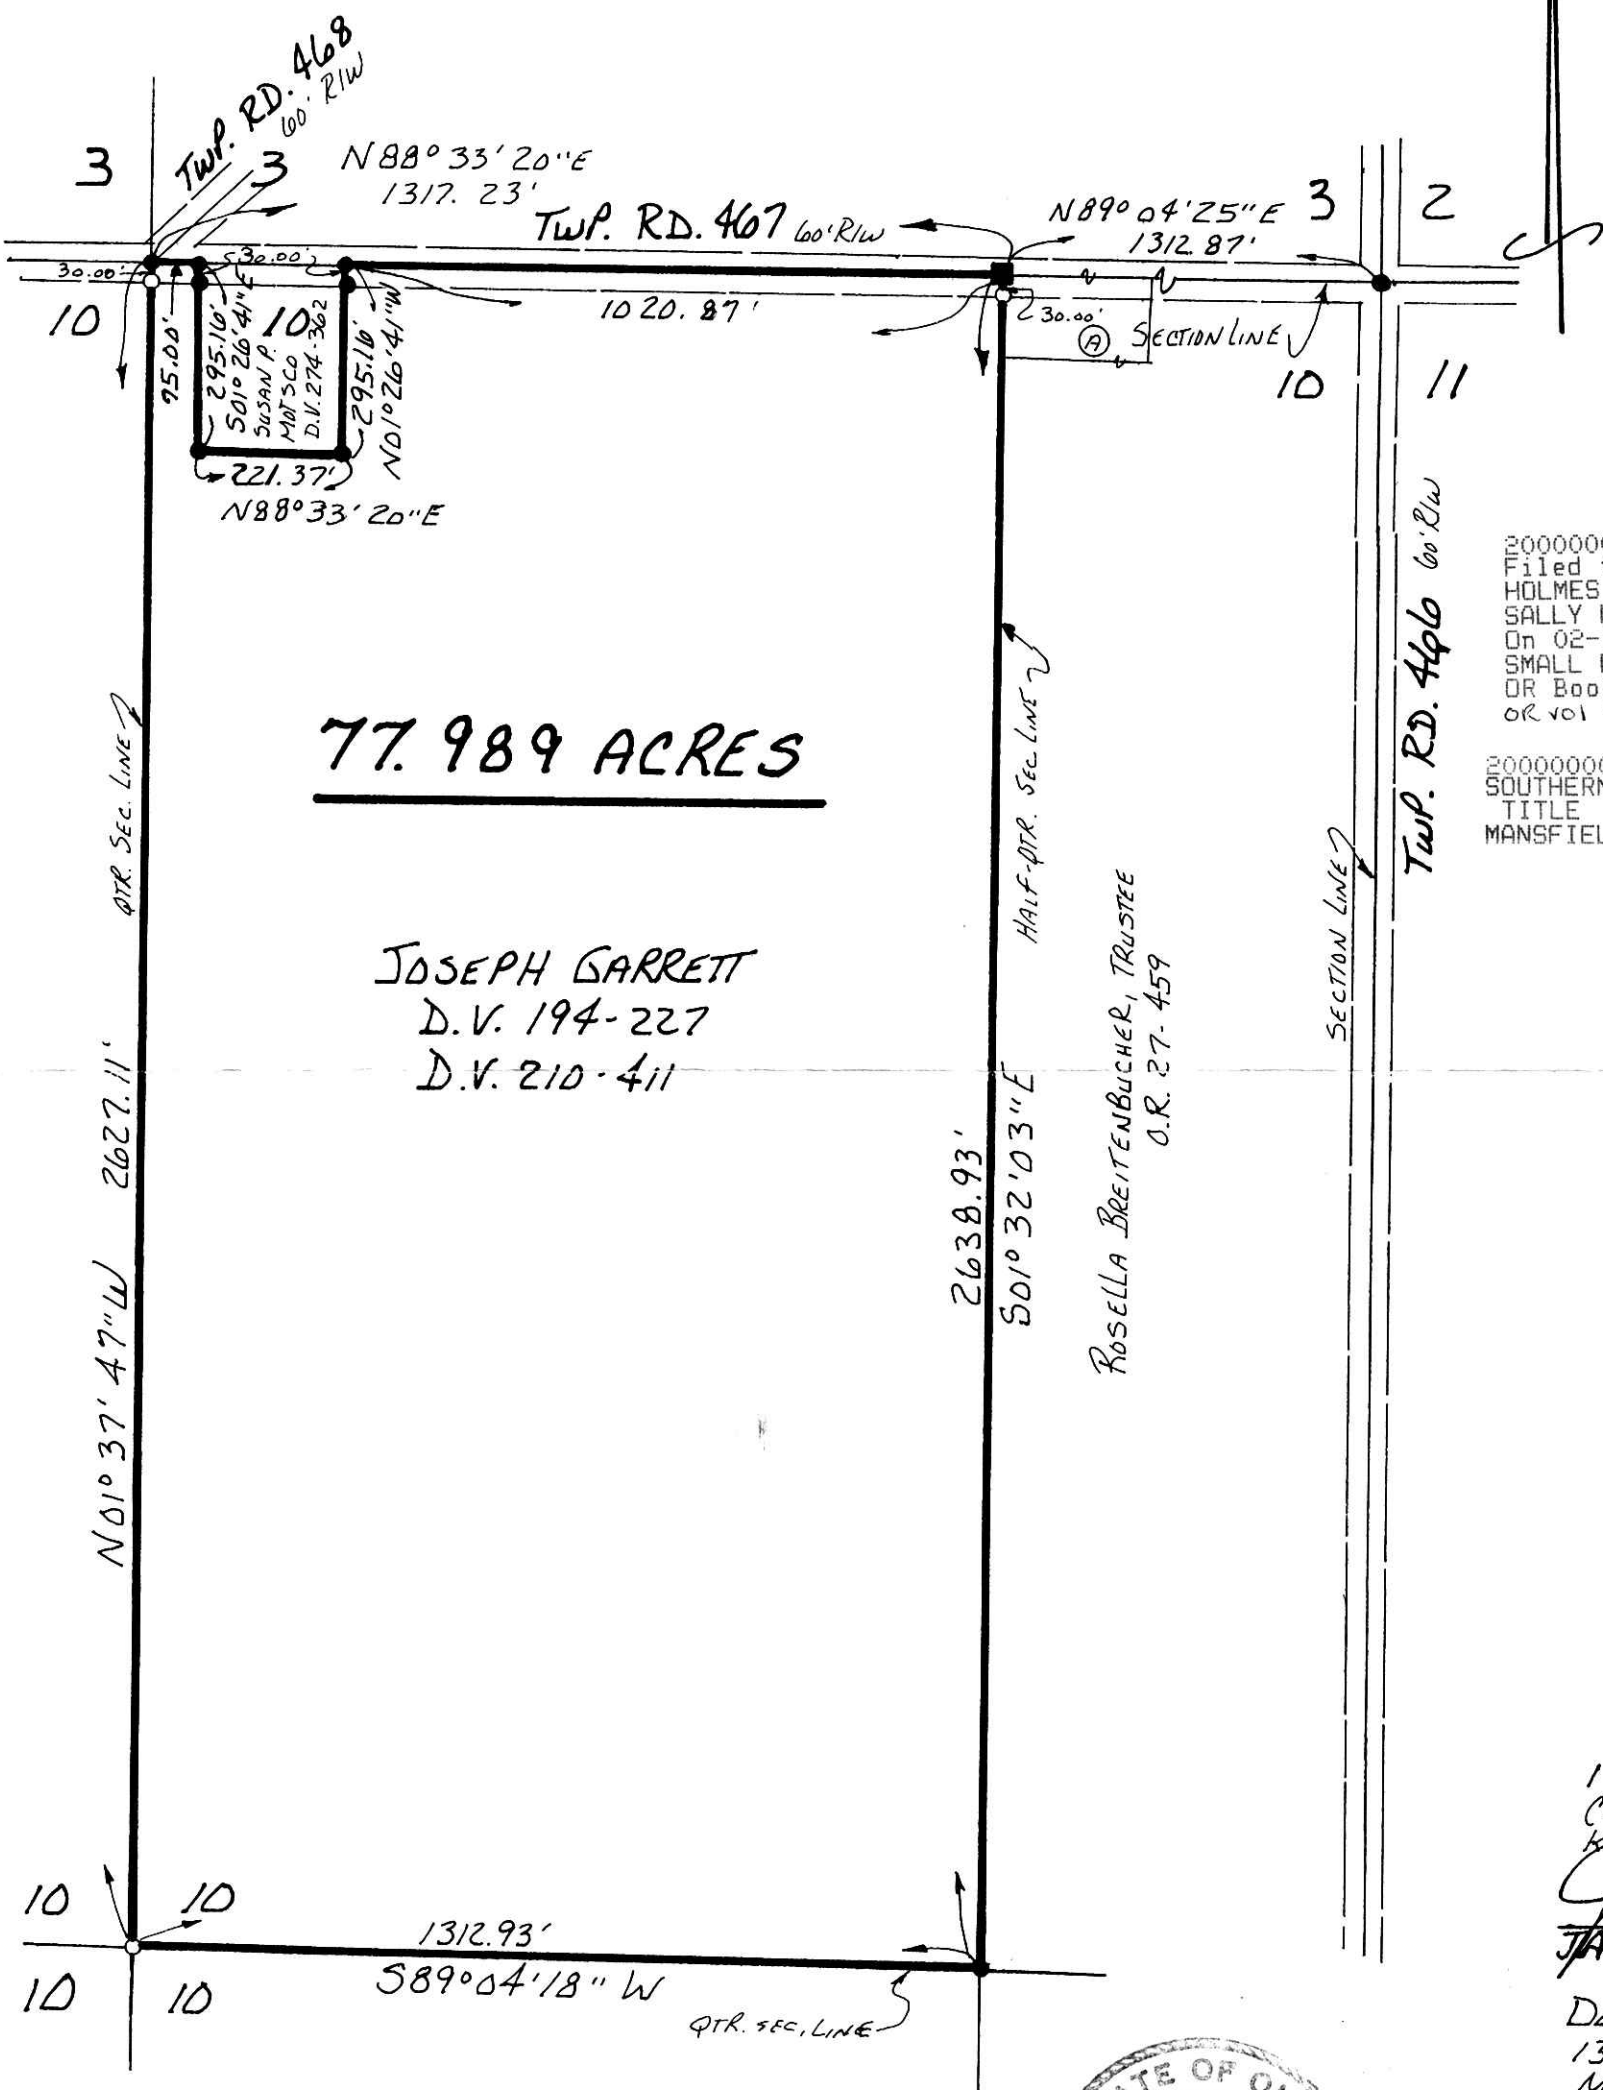

200000000665
 Filed for Record in
 HOLMES COUNTY, OH
 SALLY MILLER
 On 02-15-2000 At 03:56 pm.
 SMALL PLAT 20.00
 OR Book 17 Page 389 - 389
 OR Vol 47 pg 199

200000000665
 SOUTHERN
 TITLE
 MANSFIELD, OH

INDEXED

I CERTIFY THIS SURVEY TO BE
 CORRECT TO THE BEST OF MY
 KNOWLEDGE.

Jamie D. Darr
 JAMIE D. DARR P.S. 7755

DONALD C. BAKER SURVEYING
 138 N. CLAY ST.
 MILLERSBURG, OH 44654
 OH (330) 674-4788

NOVEMBER 24, 1999



PLAT APPROVED

21151008

#77299 - M.L. DAVIS
 F.C.C. - J.D. DARR