

PLAT OF SURVEY HOL-62-30.649

SECTION 19, T 9, R 7
VILLAGE OF MILLERSBURG
HARDY TWP., HOLMES COUNTY, OHIO

OUT LOT 83
S 84° 35' 28" E
518.10'
S.E. Qtr. SEC. 19
N.W. CORNER
S.E. Qtr. SEC. 19

N.E. QTR. SEC. 19
OUT LOT 106
S.E. QTR. SEC. 19



Gladys B. Shepler, Trustee
Deed Vol. 247 Pg. 471
Parcel No. 07-01738.000

INDEXED

200000000715
Filed for Record in
HOLMES COUNTY, OH
SALLY MILLER
On 02-18-2000 At 11:47 am.
SMALL PLAT 20.00
OR Book 17 Page 392 - 392
OR vol 47 pgs 396+398

200000000715
OH DEPT
TRANS
FAIRLAWN, OH

RODHE'S MARKET, INC.
Deed Vol. 274 Pg. 782
Parcel No. 07-01655.004

Parcel 22 WD

S 83° 08' 22" W
30.00'

RADIUS - 52.75'
ARC LEN. - 61.14'
CHD. LEN. - 57.78'
CHD. BRG. - N 63° 45' 09" W

GLEN DRIVE

LOT SPLIT

APPROVED BY THE
VILLAGE OF MILLERSBURG
PLANNING COMMISSION
NO PLAT REQUIRED

[Signature]
MILLERSBURG
PLANNING COMMISSION

DATE: FEB 2, 2000

ROYAL DEVELOPMENT, INC.
Deed Vol. 268 Pg. 885
Parcel No. 07-01655.002

Parcel 18 WD

N 82° 51' 43" E
39.37'

S 14° 04' 08" W
25.90'

(0.063 Ac.)

Deed Vol. 268 Pg. 885
Parcel No. 07-01648.000

(0.048 Ac.)

S 82° 54' 11" W
30.00'

D & J Enterprises,
An Ohio Corporation
Deed Vol. 247 Pg. 887


Documents Used:
Deed Volumes and Pages As Shown

Basis of Bearings:
The bearings are oriented to an assumed
basis of bearing and are for project use only.

LEGEND

- Denotes 5/8" by 30" Rebar with an aluminum cap stamped "ODOT DIST. 11" (To be set after construction of HOL-62-30.649)
- Iron Pin Found


Scale In Feet

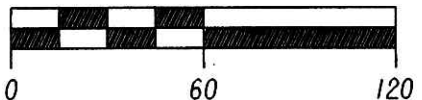

I hereby state that this plat is a true
delineation of a survey made by the
Ohio Department of Transportation in 1999.

By: *[Signature]*
Rodney C. Yoder, P.S. 7220

Date: 1/19/2000

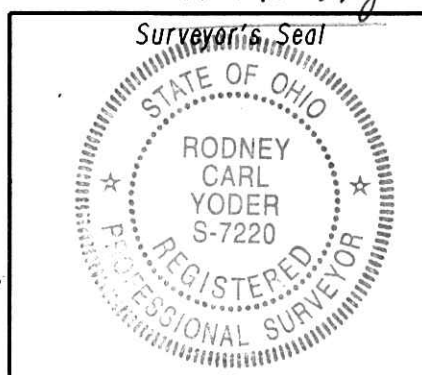

Original in Red Ink