

REFERENCES:

DEED VOL. 230 PAGE 447
PLAT VOL. 15 PAGE 125

BEARINGS FROM PLAT VOL. 16 PAGE 171

BERLIN TOWNSHIP
1ST. QTR. LOT 14
T. 9 N. R. 6 W
HOLMES COUNTY, OHIO
(SURVEYED FOR: JERRY & JERRI ANDERSON)



- SCALE: 1" = 40'
- P.K. NAIL FOUND
 - IRON PIN FOUND
 - ▲ R.R. SPIKE FOUND
 - 5/8" REBAR WITH I.D. CAP SET
I.D. CAP MARKED "BAKER 6938"

200000000817
Filed for Record in
HOLMES COUNTY, OH
SALLY MILLER
On 02-24-2000 At 11:57 am.
SMALL PLAT 20.00
OR Book 17 Page 399 - 399
OR vol 47 pg 745

INDEXED

200000000817
MILLER & MAST ATTYS
MILLERSBURG,



I CERTIFY THIS SURVEY TO BE CORRECT TO THE BEST OF MY KNOWLEDGE.

Donald C. Baker
DONALD C. BAKER P.S. 6938


DONALD C. BAKER SURVEYING
138 N. CLAY ST.
MILLERSBURG, OHIO 44654
PH. (330) 674-4788

JANUARY 6, 2000

8199A M.L. DAVIS
F.C.C. - D.C. BAKER

PLAT APPROVED

2/23/00 b

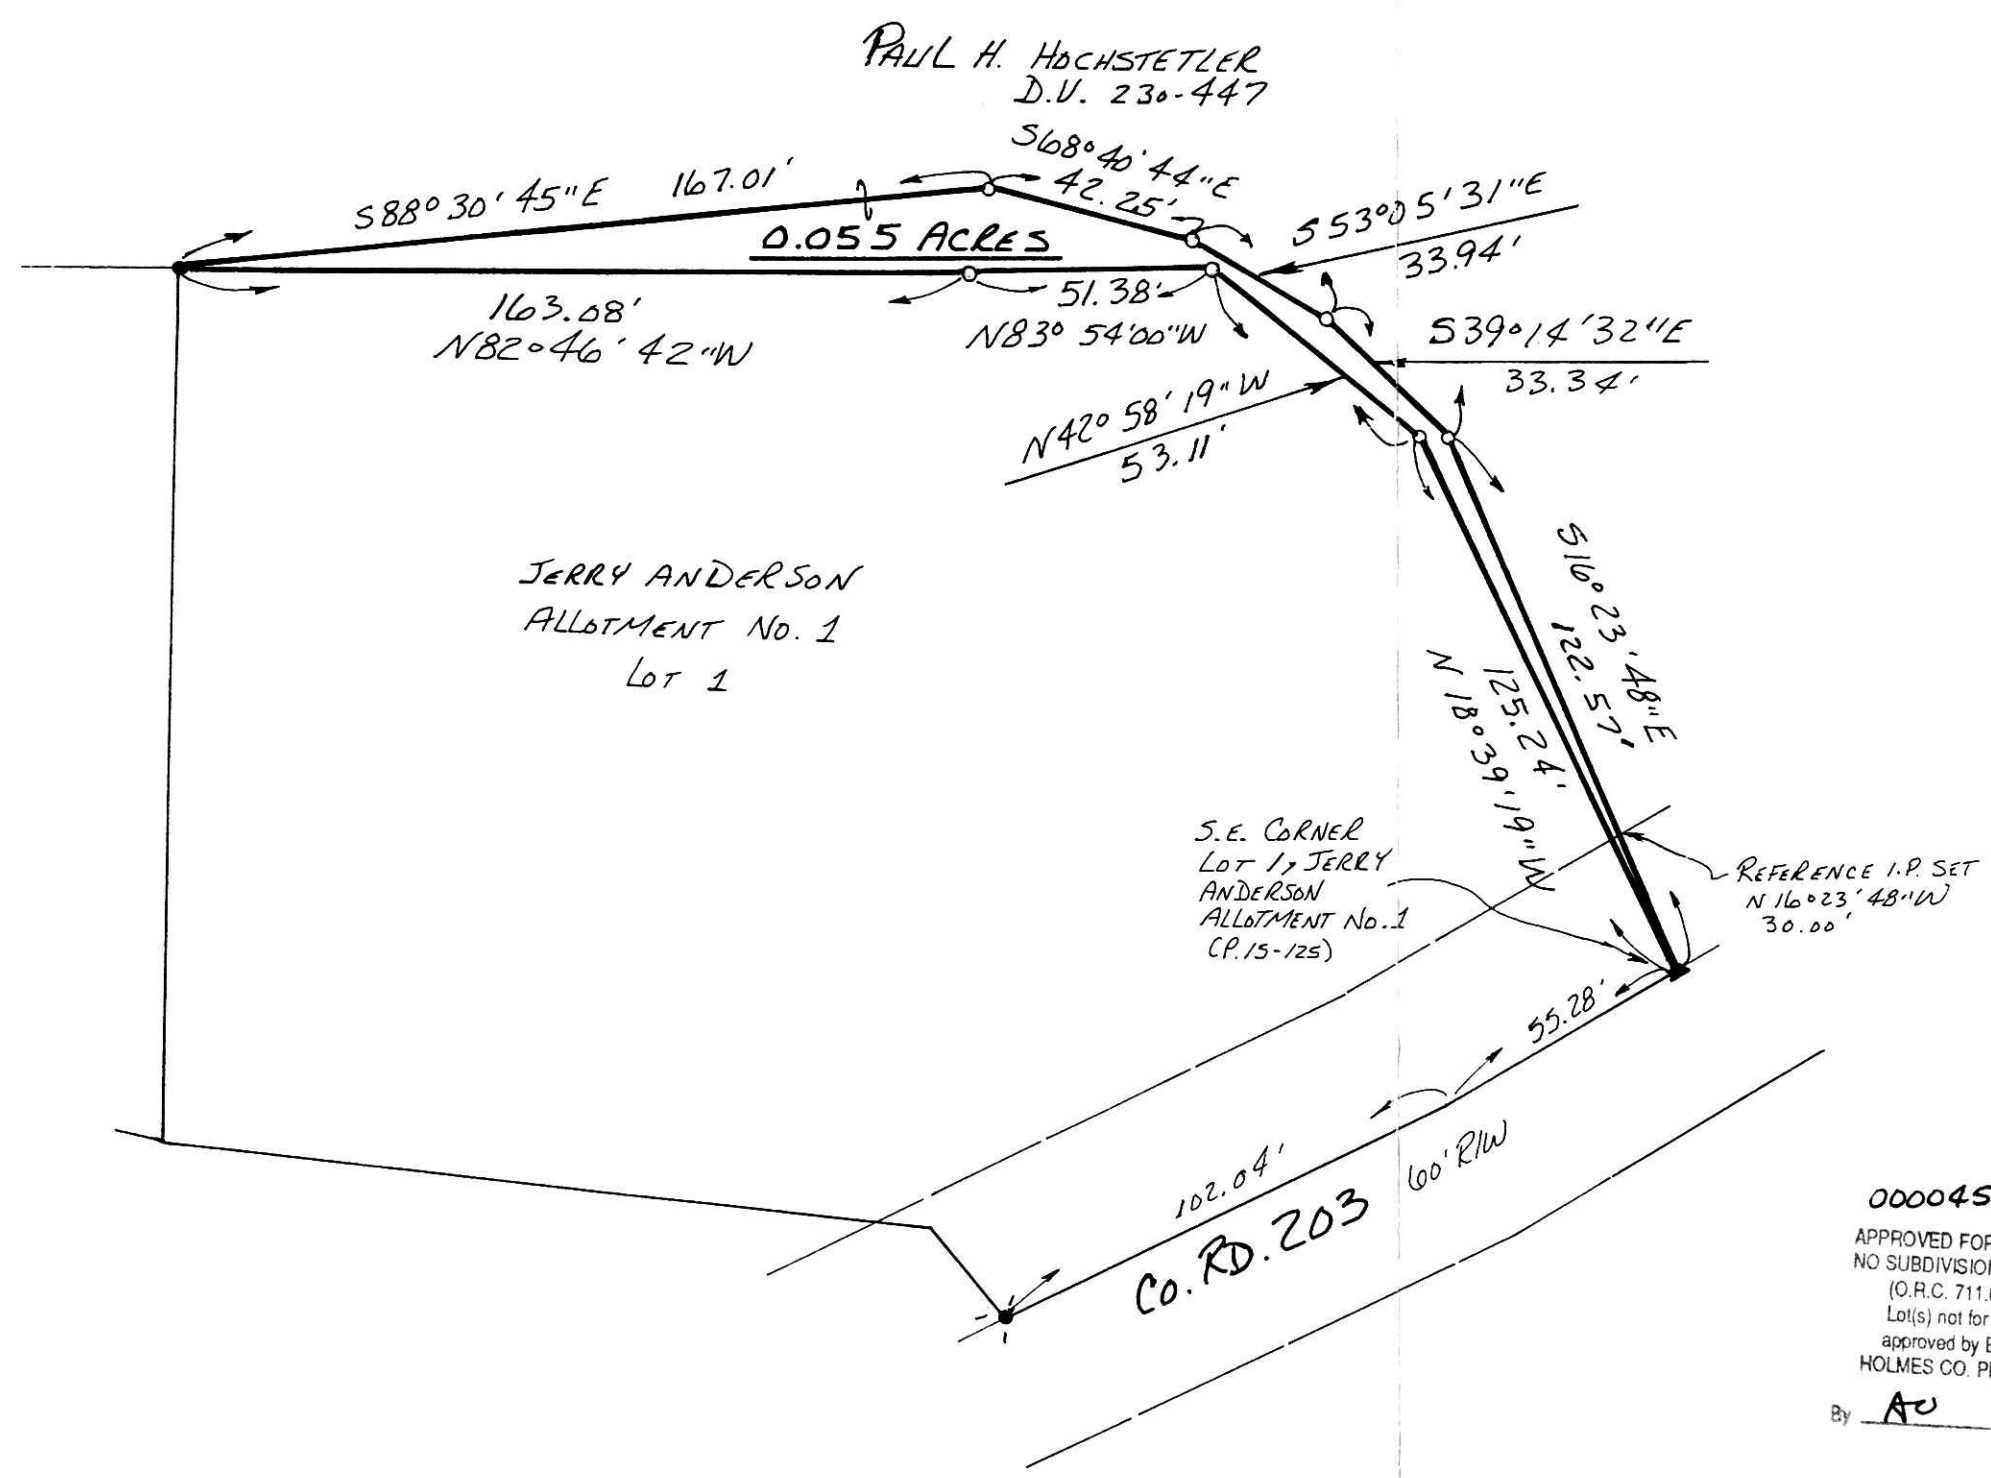

000045
APPROVED FOR TRANSFER ONLY
NO SUBDIVISION PLAT REQUIRED
(O.R.C. 711.001 & 711.131)
Lot(s) not for building unless
approved by Board of Health
HOLMES CO. PLANNING COMM.
By AO Date 2/23/00