


CLARK TOWNSHIP  
S.E. & S.W. QTRS. SECTION 16  
T-8N; R-5W  
HOLMES COUNTY OHIO  
(SURVEYED FOR: MENNO D. BARKMAN)

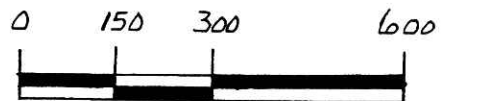

- SCALE: 1" = 300'
- STONE FOUND
  - IRON PIN FOUND
  - △ R.R. SPIKE SET
  - 5/8" RE BAR WITH I.D. CAP SET
  - I.D. CAP MARKED "BAKER 6938"

200000000822  
Filed for Record in  
HOLMES COUNTY, OH  
SALLY MILLER  
On 02-24-2000 At 02:06 pm.  
SMALL PLAT 20.00  
OR Book 17 Page 401 - 401  
OR vol 47 page 759

200000000822  
LAUREL SCHMID ATTY  
MILLERSBURG,



INDEXED

000043  
APPROVED FOR TRANSFER ONLY  
NO SUBDIVISION PLAT REQUIRED  
(O.F.C. 711.001 & 711.131)  
Lot is not for building unless  
approved by Board of Health.  
HOLMES CO. PLANNING COMM.  
By AO Date 2/23/00


I CERTIFY THIS SURVEY TO BE CORRECT  
TO THE BEST OF MY KNOWLEDGE.

Donald C. Baker  
DONALD C. BAKER P.S. 6938  
DONALD C. BAKER SURVEYING  
138 N. CLAY ST.  
MILLERSBURG, OHIO 44654  
PH. (330) 674-4788  
DECEMBER 28, 1999  
#77499 - M.L. DAVIS  
F.C.C. - F.D. BAKER

REFERENCES:

DEED Vol.	227	PAGE	328
"	196	"	64
"	240	"	595
"	251	"	669
"	216	"	323
"	235	"	521

BEARINGS FROM DEED VOL. 227 PAGE 328

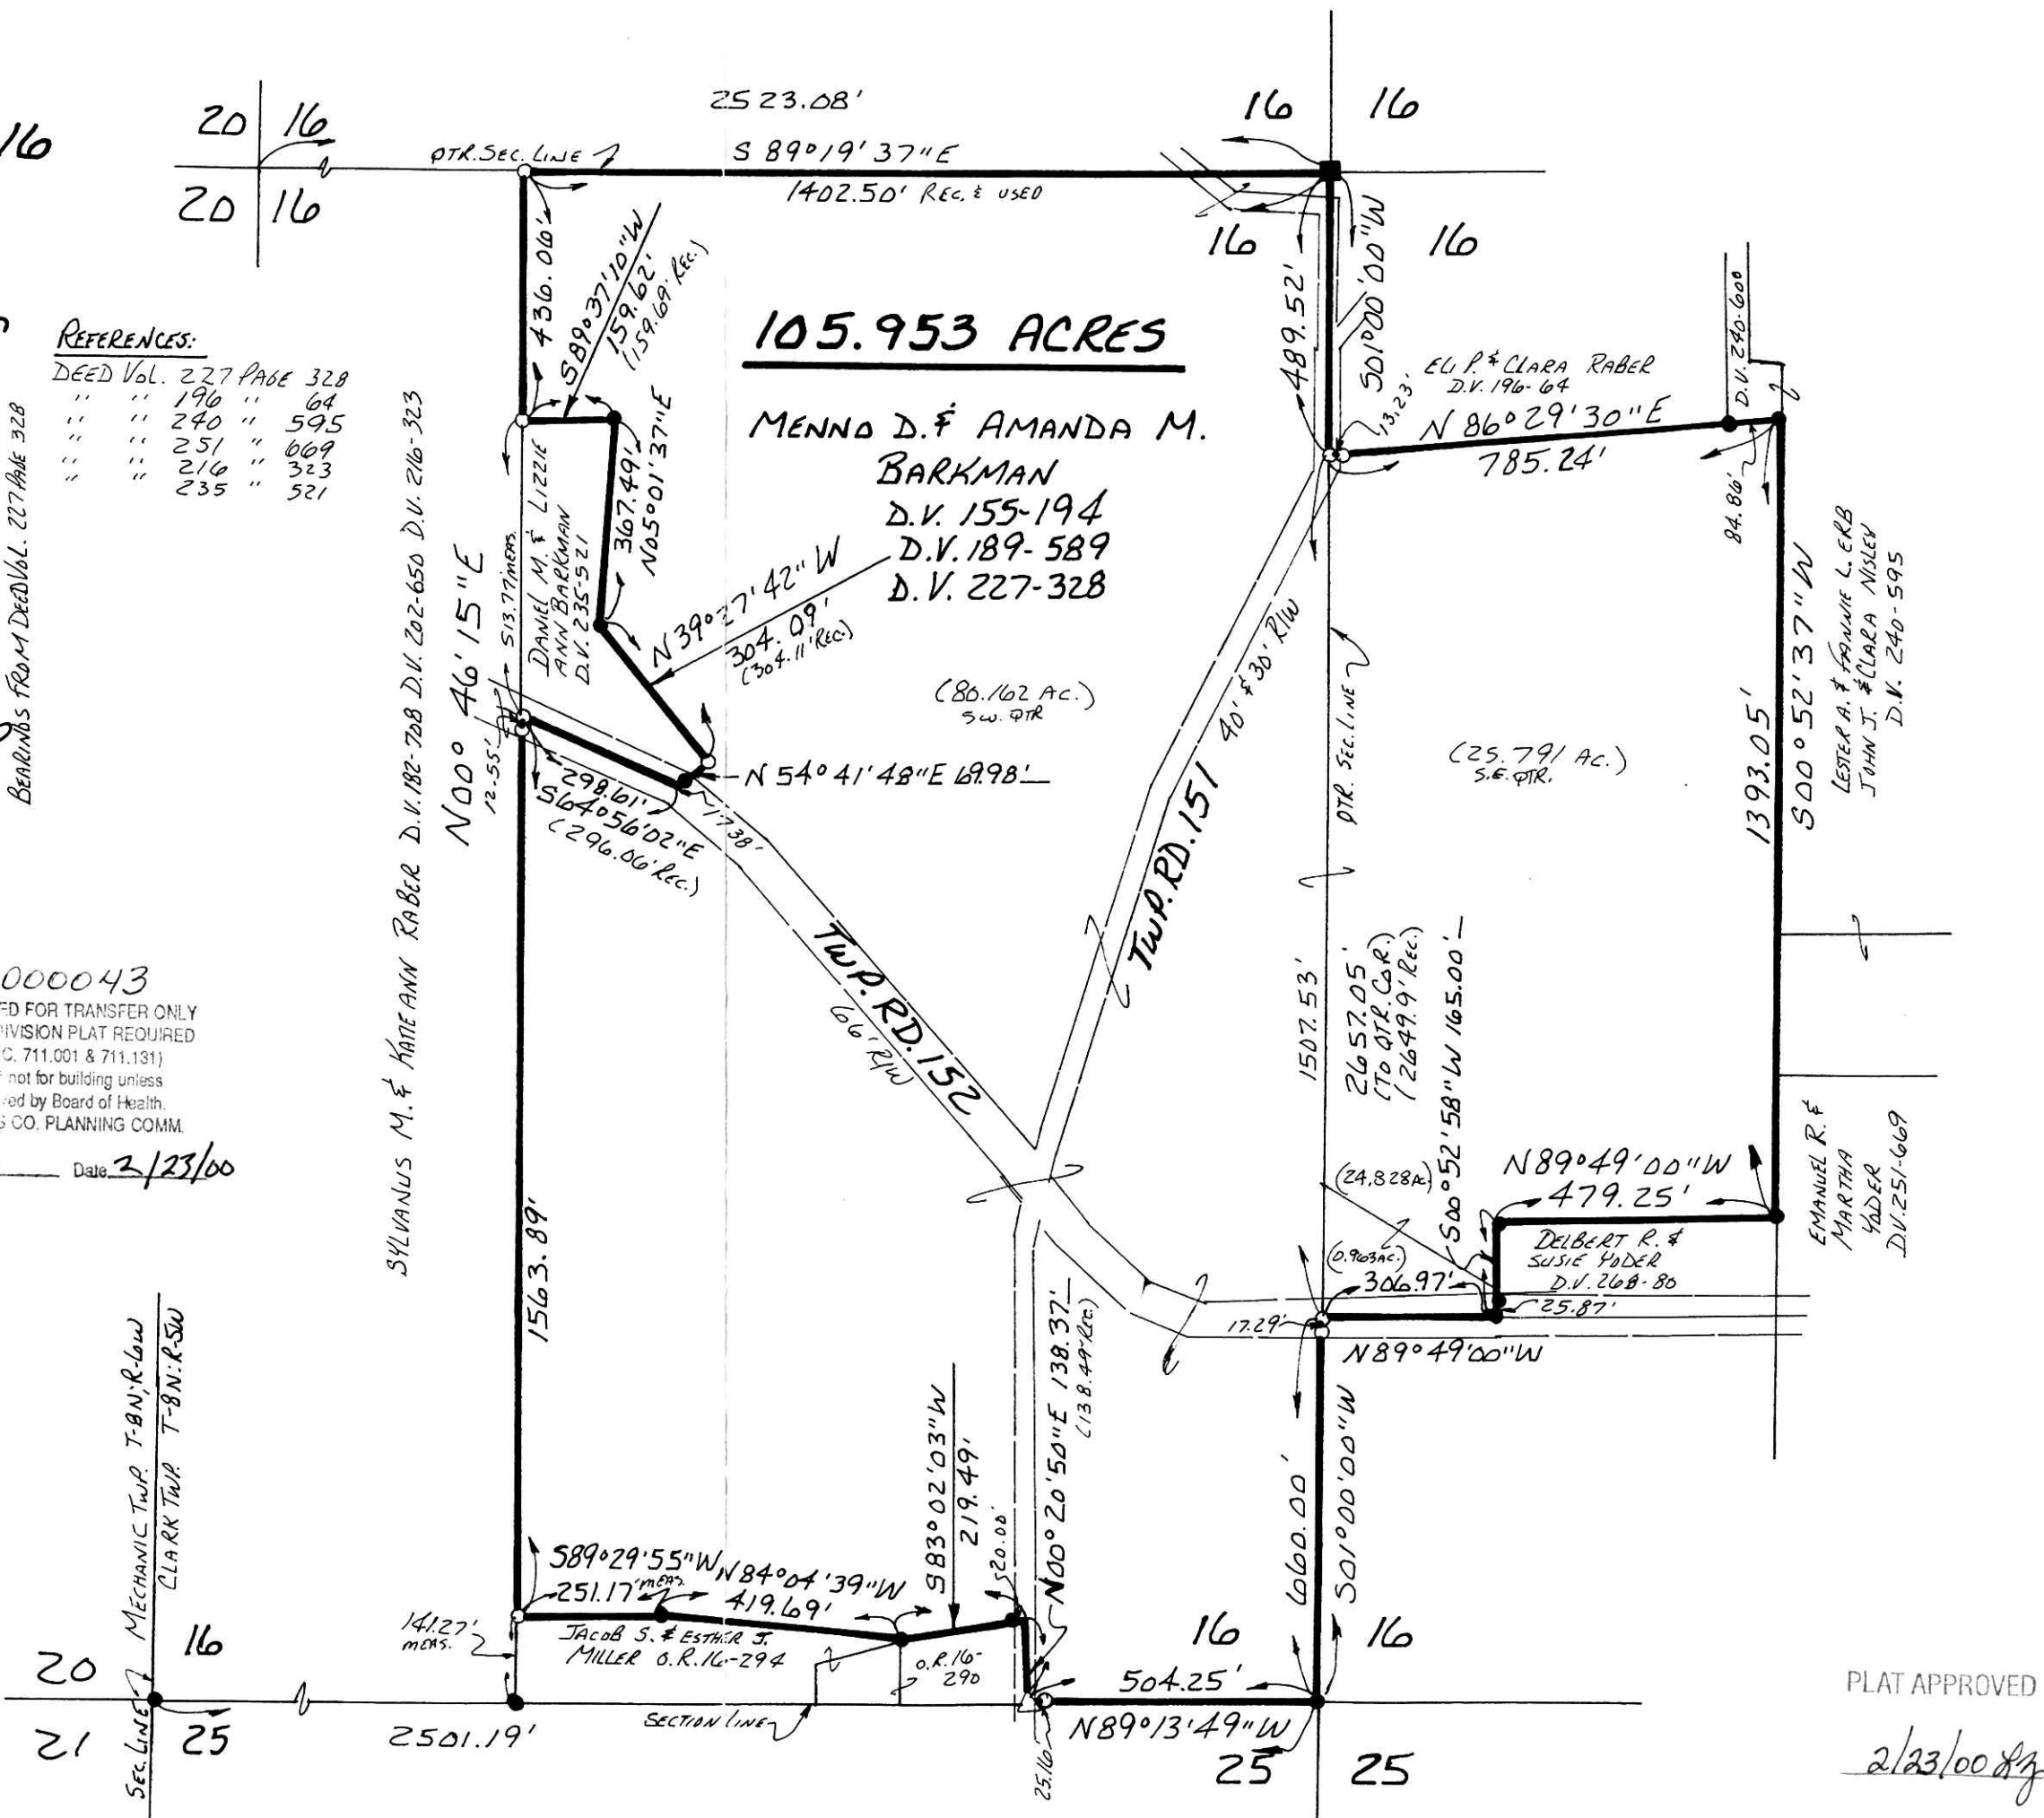

PLAT APPROVED  
2/23/00