


HARDY TOWNSHIP  
 N.W. & S.W. QTRS. SECTION 14  
 T-9N-R-6W  
 HOLMES COUNTY, OHIO  
 (SURVEYED FOR: BEN RABER & MMM LUMBER)

NOV 17 PAGE 466

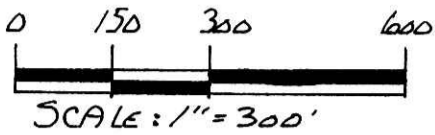

- STONE FOUND
- IRON PIN FOUND
- 5/8" RE BAR WITH I.D. CAP SET
- I.D. CAP MARKED "BAKER 6938"


REFERENCES:

DEED VOL. 191 PAGE 48  
 " " 220 " 825  
 " " 243 " 378  
 " " 216 " 863

200000001698  
 Filed for Record in  
 HOLMES COUNTY, OH  
 SALLY MILLER  
 On 04-19-2000 At 02:05 pm.  
 SMALL PLAT 20.00  
 OR Book 17 Page 466 - 466  
 OR vol 50 pg 703


BEARINGS FROM PLAT VOL. 60 PAGE 120

200000001698  
 HEARTLAND  
 TITLE  
 MILLERSBURG,

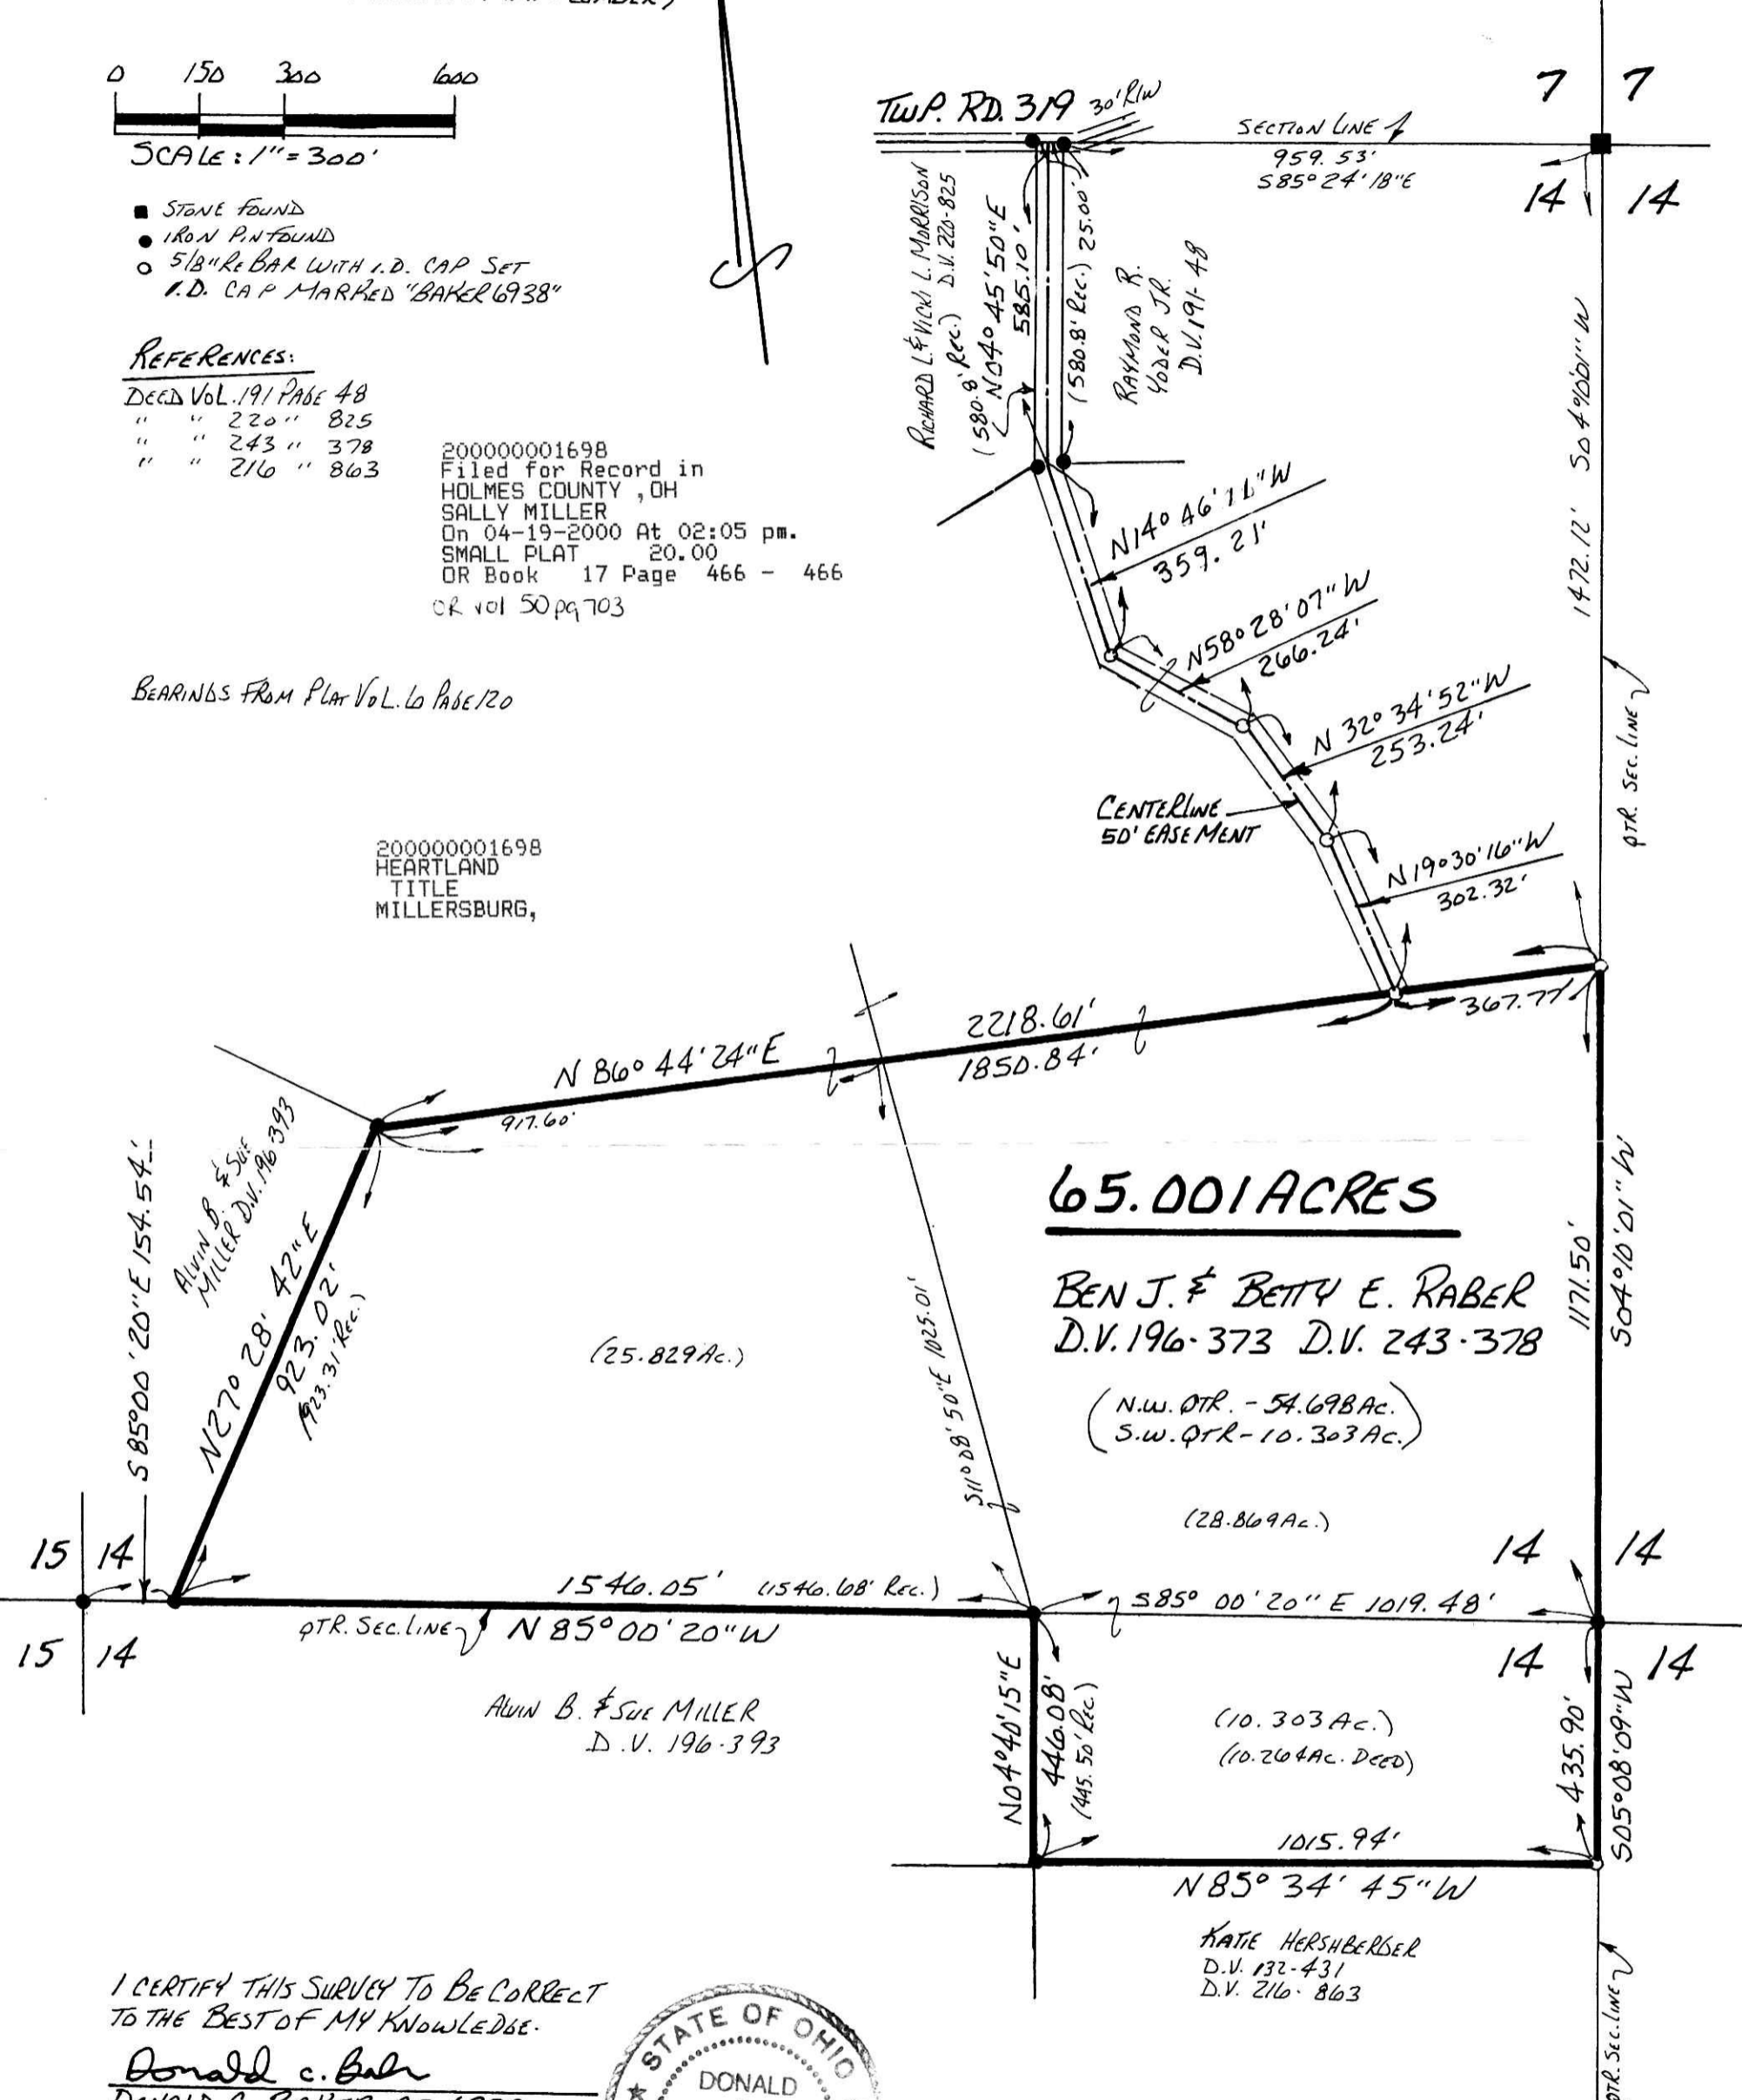

I CERTIFY THIS SURVEY TO BE CORRECT  
 TO THE BEST OF MY KNOWLEDGE.

Donald C. Baker  
 DONALD C. BAKER P.S. 6938  
 DONALD C. BAKER SURVEYING  
 138 N. CLAY ST.  
 MILLERSBURG, OHIO 44654  
 PH. (330) 674-4788  
 APRIL 5, 2000  
 #18800 - M.L. DAVIS  
 F.C.C. - F.D. BAKER

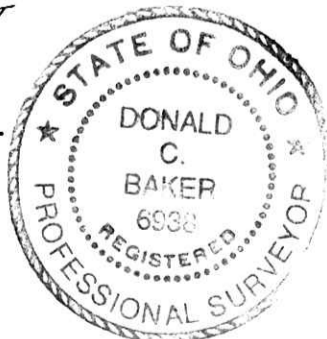

000096  
 APPROVED FOR TRANSFER ONLY  
 NO SUBDIVISION PLAT REQUIRED  
 (O.R.C. 711.001 & 711.131)  
 Lot(s) not for building unless  
 approved by Board of Health.  
 HOLMES CO. PLANNING COMM.

By AO Date 4/18/00

PLAT APPROVED

4/19/00