

17 PAGE 486

SURVEYED FOR DAVID J. YODER

REFERENCES:

- DEED VOL. 253 PAGE 347
- DEED VOL. 234 PAGE 467
- DEED VOL. 180 PAGE 705
- O.R. VOL. 4 PAGE 72

BEARINGS FROM O.R. VOL. 4 PAGE 72.


- IRON PIN FOUND
- 5/8" REBAR WITH I.D. CAP SET
I.D. CAP MARKED "BAKER 6938"
- STONE FOUND




000116
 APPROVED FOR TRANSFER ONLY
 NO SUBDIVISION PLAT REQUIRED
 (O.R.C. 711.001 & 711.131)
 Lot(s) not for building unless
 approved by Board of Health.
 HOLMES CO. PLANNING COMM.
 By AB Date 5/5/00

I CERTIFY THIS SURVEY TO BE CORRECT TO THE BEST OF MY KNOWLEDGE.

Donald C. Baker
 DONALD C. BAKER PS 6938
 APRIL 11, 2000

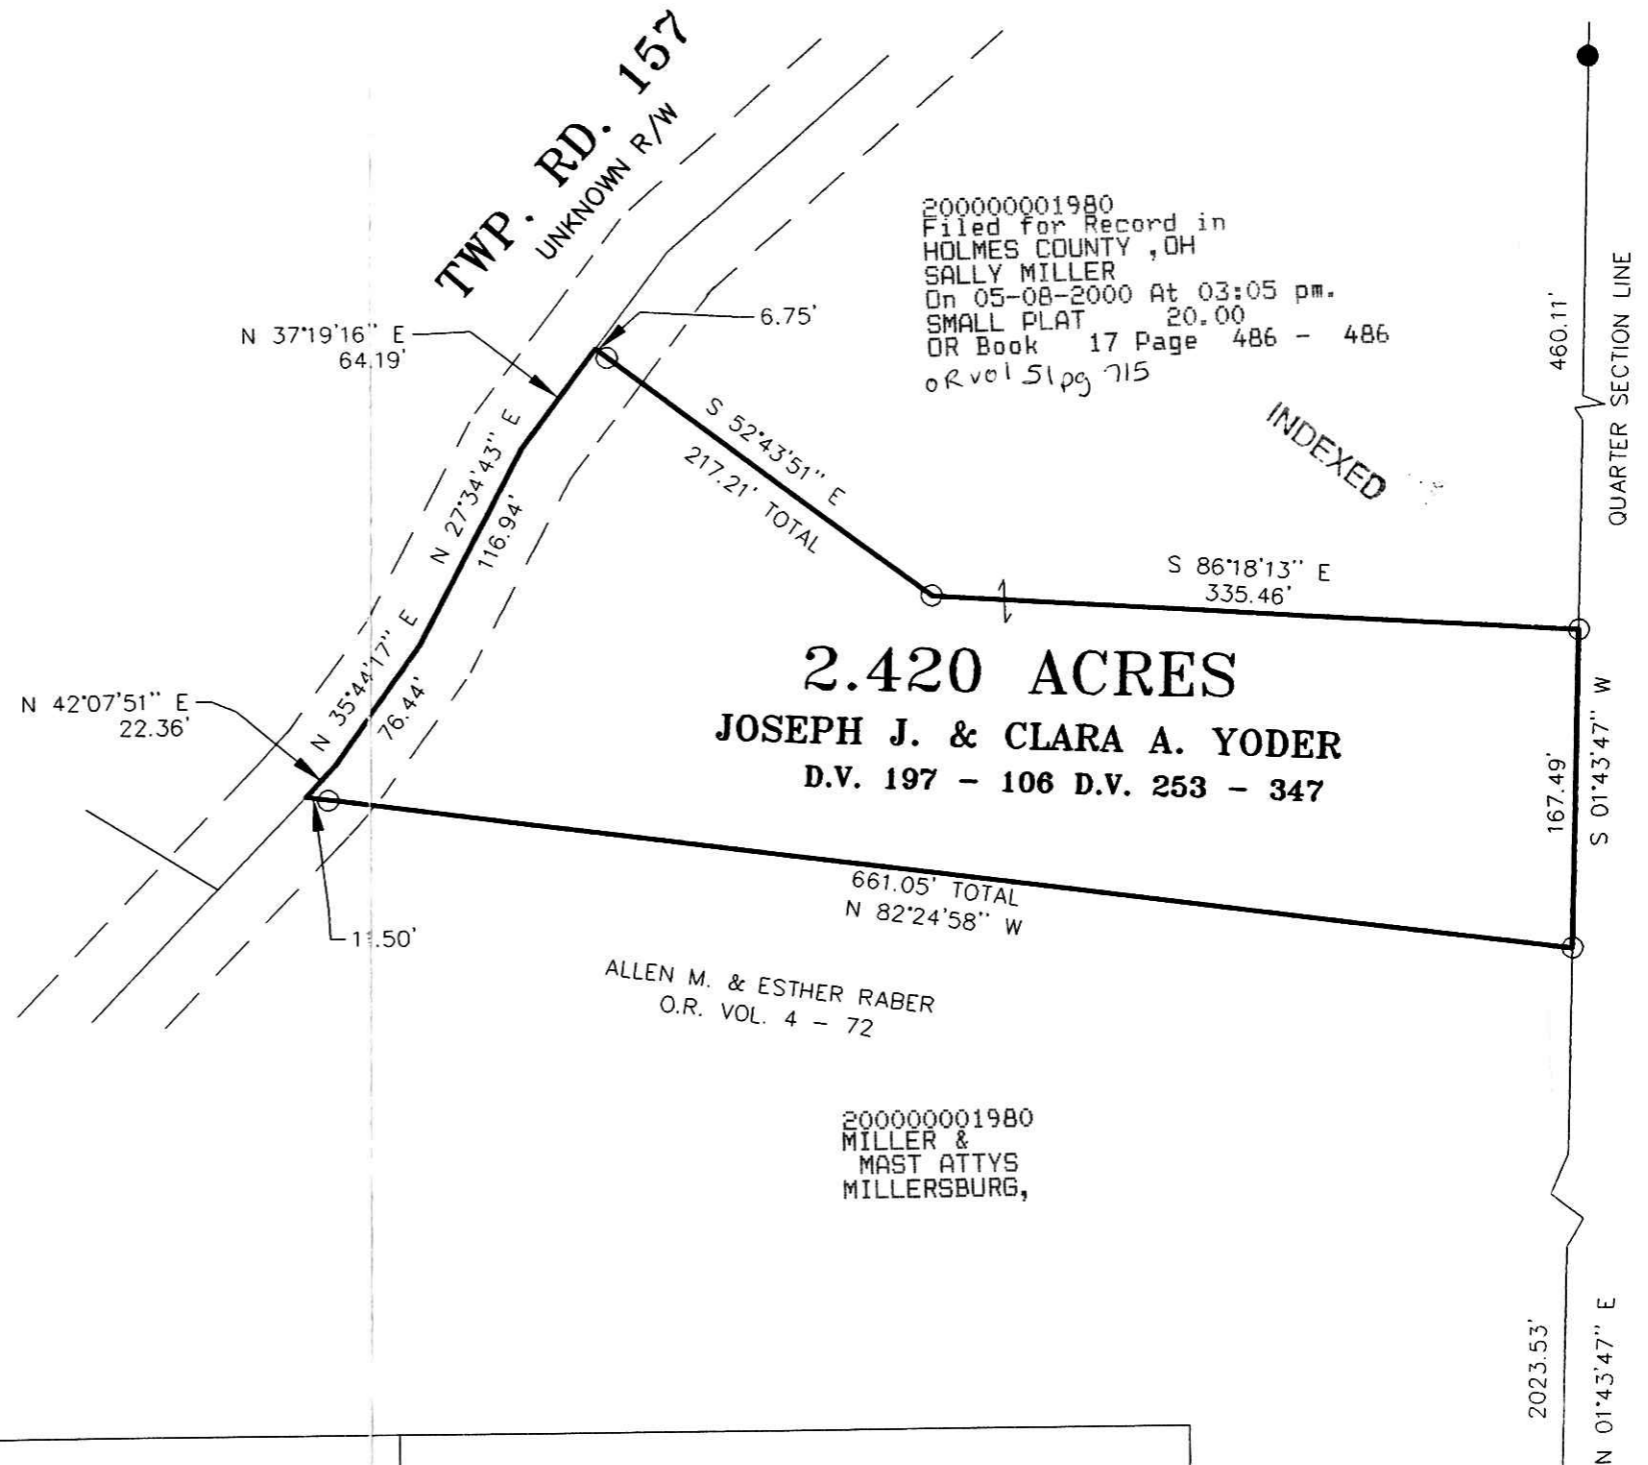

DONALD C. BAKER SURVEYING
 138 N. CLAY ST.
 MILLERSBURG, OHIO 44654
 PH. 330-674-4788
 FAX 330-674-6027

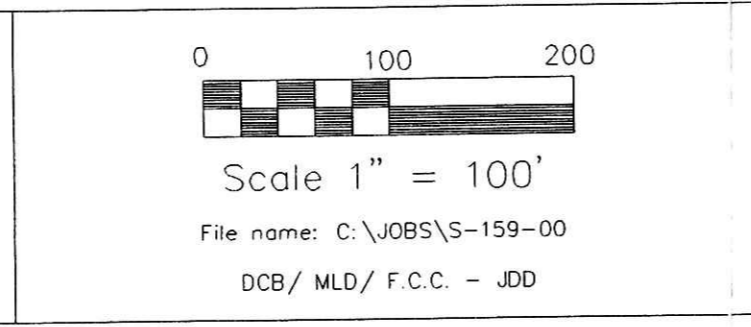

CLARK TOWNSHIP
 N.W. QTR. SECTION 3
 T-8 N; R-5 W
 HOLMES COUNTY, OHIO

3 3
 3 3

PLAT APPROVED

5/5/00 AB