


WASHINGTON TOWNSHIP
 N. E. QTR. SECTION 10
 T-19N; R-15W
 HOLMES COUNTY, OHIO
 (SURVEYED FOR JOSEPH GARRETT)

LVL 17 PAGE 522

20000002409
 Filed for Record in
 HOLMES COUNTY, OH
 SALLY MILLER
 On 06-02-2000 At 01:43 pm.
 PLAT MED 21.60
 OR Book 17 Page 522 - 522
 OR vol 53 pg 85-85



INDEXED

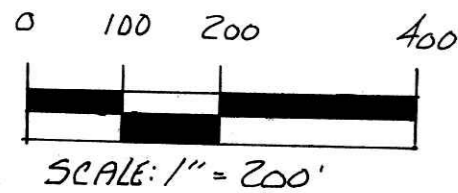

- STONE FOUND
- IRON PIN FOUND
- 5/8" Re BAR WITH 1/2" LAP SET
- I. D. CAP MARKED "BAKER 6938"

REFERENCES:

- DEED VOL. 210 PAGE 411
- DEED VOL. 274 PAGE 362
- DEED VOL. 202 PAGE 762
- O.R. VOL. 27 PAGE 459

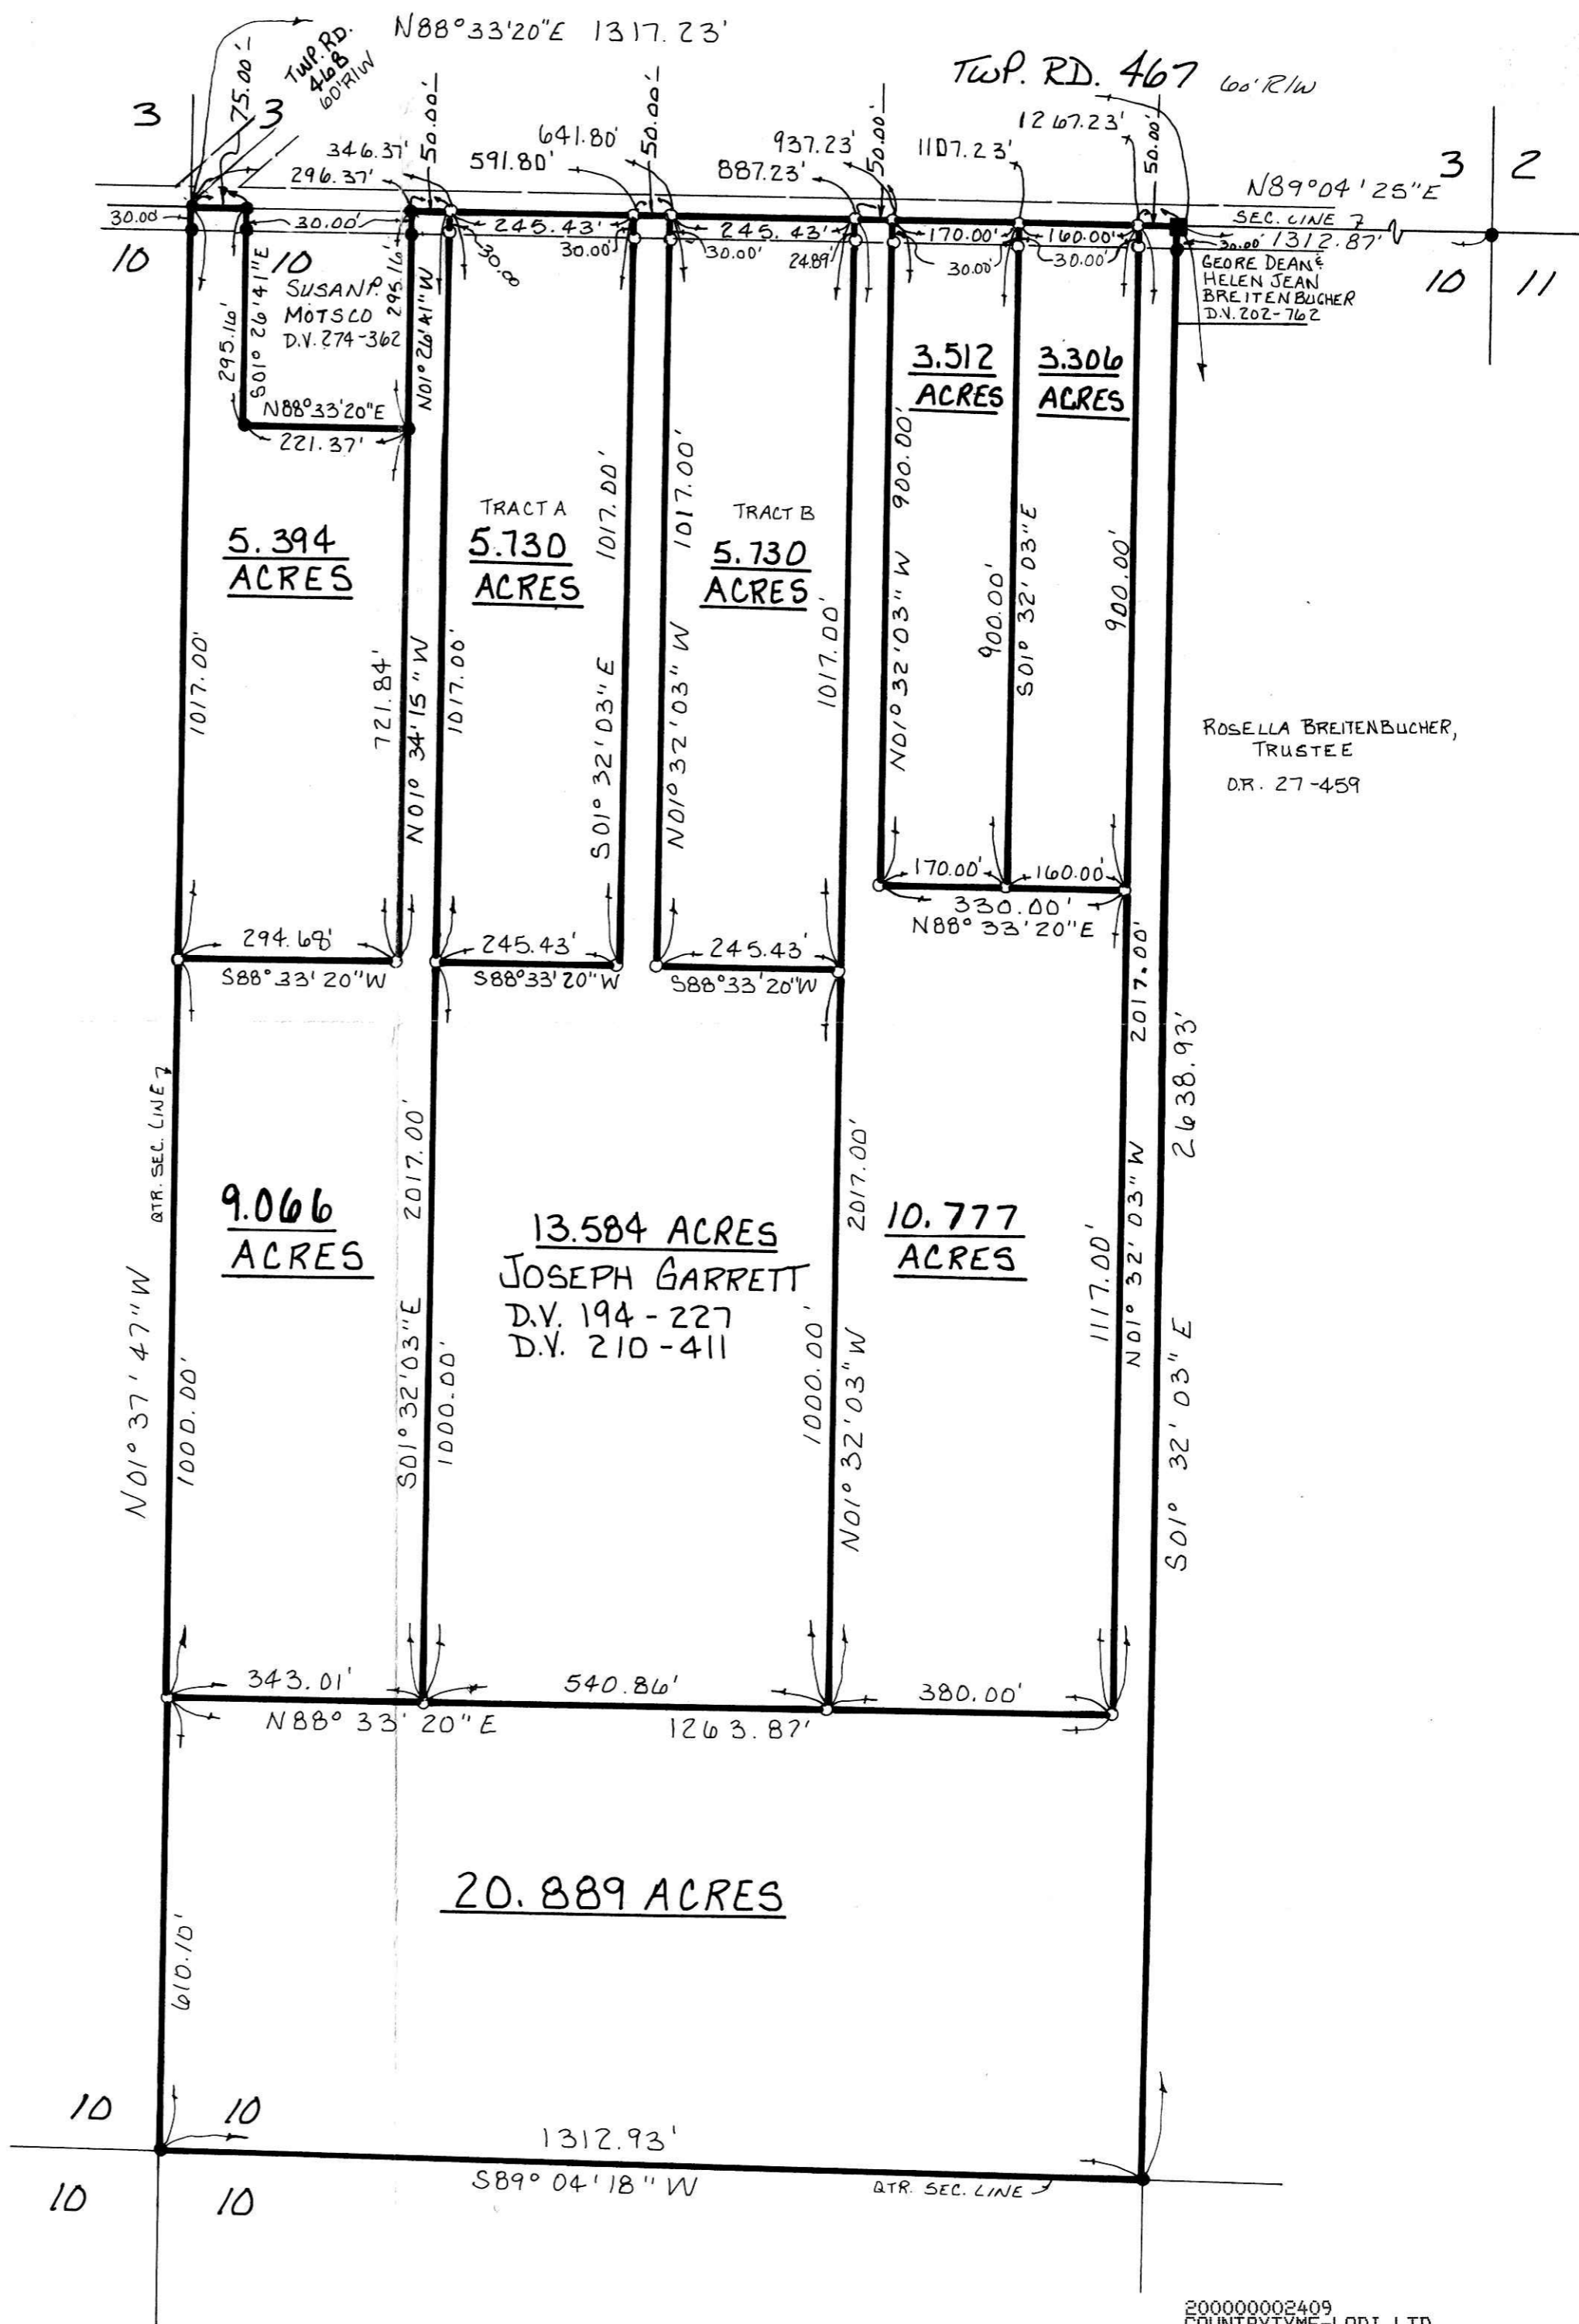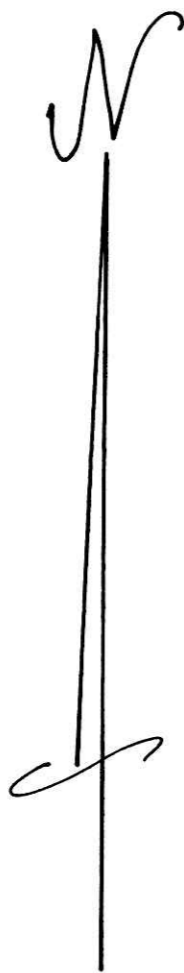

I CERTIFY THIS SURVEY TO BE CORRECT
 TO THE BEST OF MY KNOWLEDGE.

Jamie D. Darr
 JAMIE D. DARR P.S. 7755
 DONALD C. BAKER SURVEYING
 138 N. CLAY ST.
 MILLERSBURG, OHIO 44654
 PH. (336)674-4788

DECEMBER 1, 1999

#77299A-I - M.L. DAVIS
 F.C.C. - J.D. DARR

000136
 APPROVED FOR TRANSFER ONLY
 NO SUBDIVISION PLAT REQUIRED
 (O.R.C. 711.001 & 711.131)
 Let(s) not for building unless
 approved by Board of Health.
 HOLMES CO. PLANNING COMM.
 By AD Date 5/25/00

20000002409
 COUNTRYTIME-LODI LTD
 7656 GREENWICH RD
 SEVILLE, OH 44273

PLAT APPROVED

5/26/2000