

HARDY TOWNSHIP  
 N.W. QTR. SECTION 20  
 T-9 N; R-7 W  
 HOLMES COUNTY, OHIO

SURVEYED FOR: LOREN SPICE

REFERENCES:

- DEED VOL. 260 PAGE 376
- DEED VOL. 158 PAGE 340
- DEED VOL. 272 PAGE 628
- DEED VOL. 279 PAGE 444
- DEED VOL. 279 PAGE 382
- DEED VOL. 271 PAGE 941
- O.R. VOL. 9 PAGE 983
- PLAT VOL. 2A PAGE 164
- PLAT VOL. 7 PAGE 659
- PLAT VOL. 7 PAGE 661


BEARINGS FROM O.R. VOL. 9 PAGE 983




N.W. CORNER OF TRACT 18 OF  
 PORT WASHINGTON ROAD ACRES  
 PLAT VOL. 2A-164

SAMUEL M. & RONDA K. STEIMEL  
 MARCUS & BETH E. LADRACH  
 D.V. 260-376  
 RICHARD E. & RUTH M. STEIMEL  
 D.V. 158-340

- IRON PIN FOUND
- 5/8" REBAR WITH I.D. CAP SET  
I.D. CAP MARKED "BAKER 6938"
- P.K. NAIL W/SHINER SET

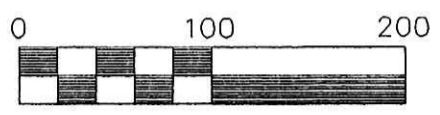

Scale 1" = 100'

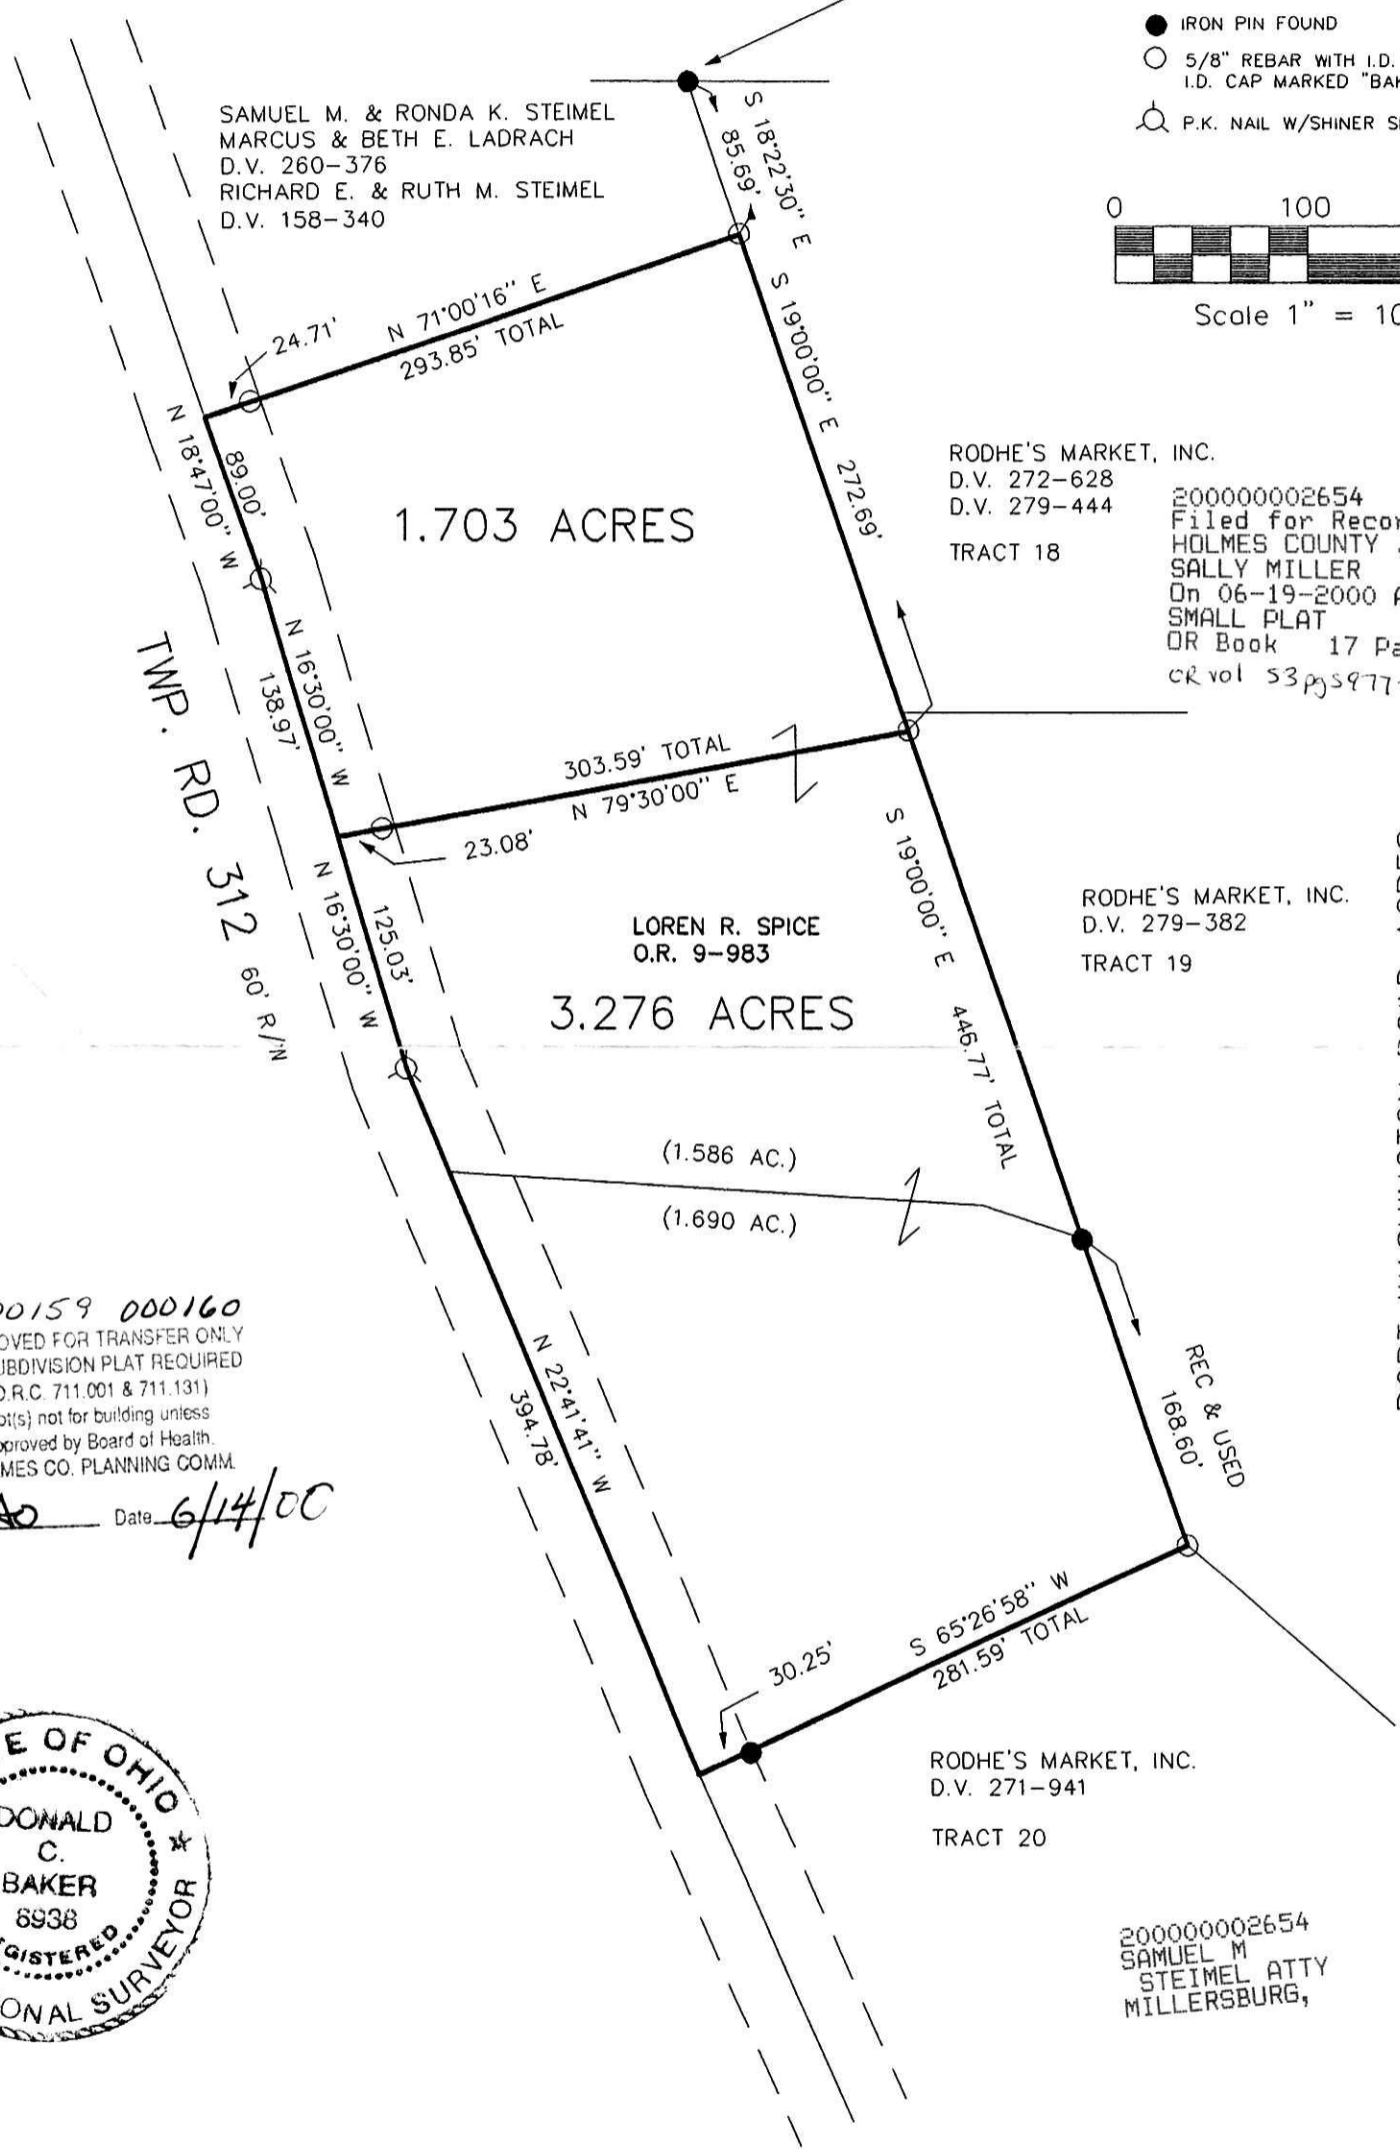

RODHE'S MARKET, INC.  
 D.V. 272-628  
 D.V. 279-444  
 TRACT 18

INDEXED  
 200000002654  
 Filed for Record in  
 HOLMES COUNTY, OH  
 SALLY MILLER  
 On 06-19-2000 At 12:15 pm.  
 SMALL PLAT 20.00  
 OR Book 17 Page 533 - 533  
 CR vol 53 pgs 977-980

RODHE'S MARKET, INC.  
 D.V. 279-382  
 TRACT 19

LOREN R. SPICE  
 O.R. 9-983  
 3.276 ACRES

PORT WASHINGTON ROAD ACRES  
 P. 2A-164

000159 000160  
 APPROVED FOR TRANSFER ONLY  
 NO SUBDIVISION PLAT REQUIRED  
 (O.R.C. 711.001 & 711.131)  
 Lot(s) not for building unless  
 approved by Board of Health,  
 HOLMES CO. PLANNING COMM.  
 By AD Date 6/14/00



I CERTIFY THIS SURVEY TO BE CORRECT  
 TO THE BEST OF MY KNOWLEDGE.

Donald C. Baker  
 DONALD C. BAKER P.S. 6938

MAY 22, 2000

File name: C:\JOBS\S-333-00\KES\  
 F.C.C. - DCB

PLAT APPROVED

6/14/2000 b



DONALD C. BAKER SURVEYING  
 138 N. CLAY ST.  
 MILLERSBURG, OHIO 44654  
 PH. 330-674-4788  
 FAX 330-674-6027