

INDEXED

200000002944
Filed for Record in
HOLMES COUNTY, OH
SALLY MILLER
On 07-10-2000 At 11:54 am.
SMALL PLAT 20.00
OR Book 17 Page 551 - 551
or vol 54 pg 978+980

SURVEYED FOR STEVE YODER

REFERENCES:

- DEED VOL. 278 PAGE 922
- DEED VOL. 243 PAGE 984
- O.R. VOL. 21 PAGE 112
- PLAT VOL. 16 PAGE 931
- PLAT VOL. 13 PAGE 73
- BEARINGS FROM PLAT VOL. 16 PAGE 931.



I CERTIFY THIS SURVEY TO BE CORRECT TO THE BEST OF MY KNOWLEDGE.

Donald C. Baker
DONALD C. BAKER PS 6938

DATE: APRIL 25, 2000

DCB / F.C.C. -DCB/




- IRON PIN FOUND
- 5/8" REBAR WITH I.D. CAP SET I.D. CAP MARKED "BAKER 6938"
- ▲ R.R. SPIKE FOUND
- △ P.K. NAIL FOUND

000173


APPROVED FOR TRANSFER ONLY
NO SUBDIVISION PLAT REQUIRED
(O.R.C. 711.001 & 711.131)
Lot(s) not for building unless
approved by Board of Health,
HOLMES CO. PLANNING COMM.

By *AP* Date *6/22/00*

200000002944
PAUL
MILLER LAW
MILLERSBURG,

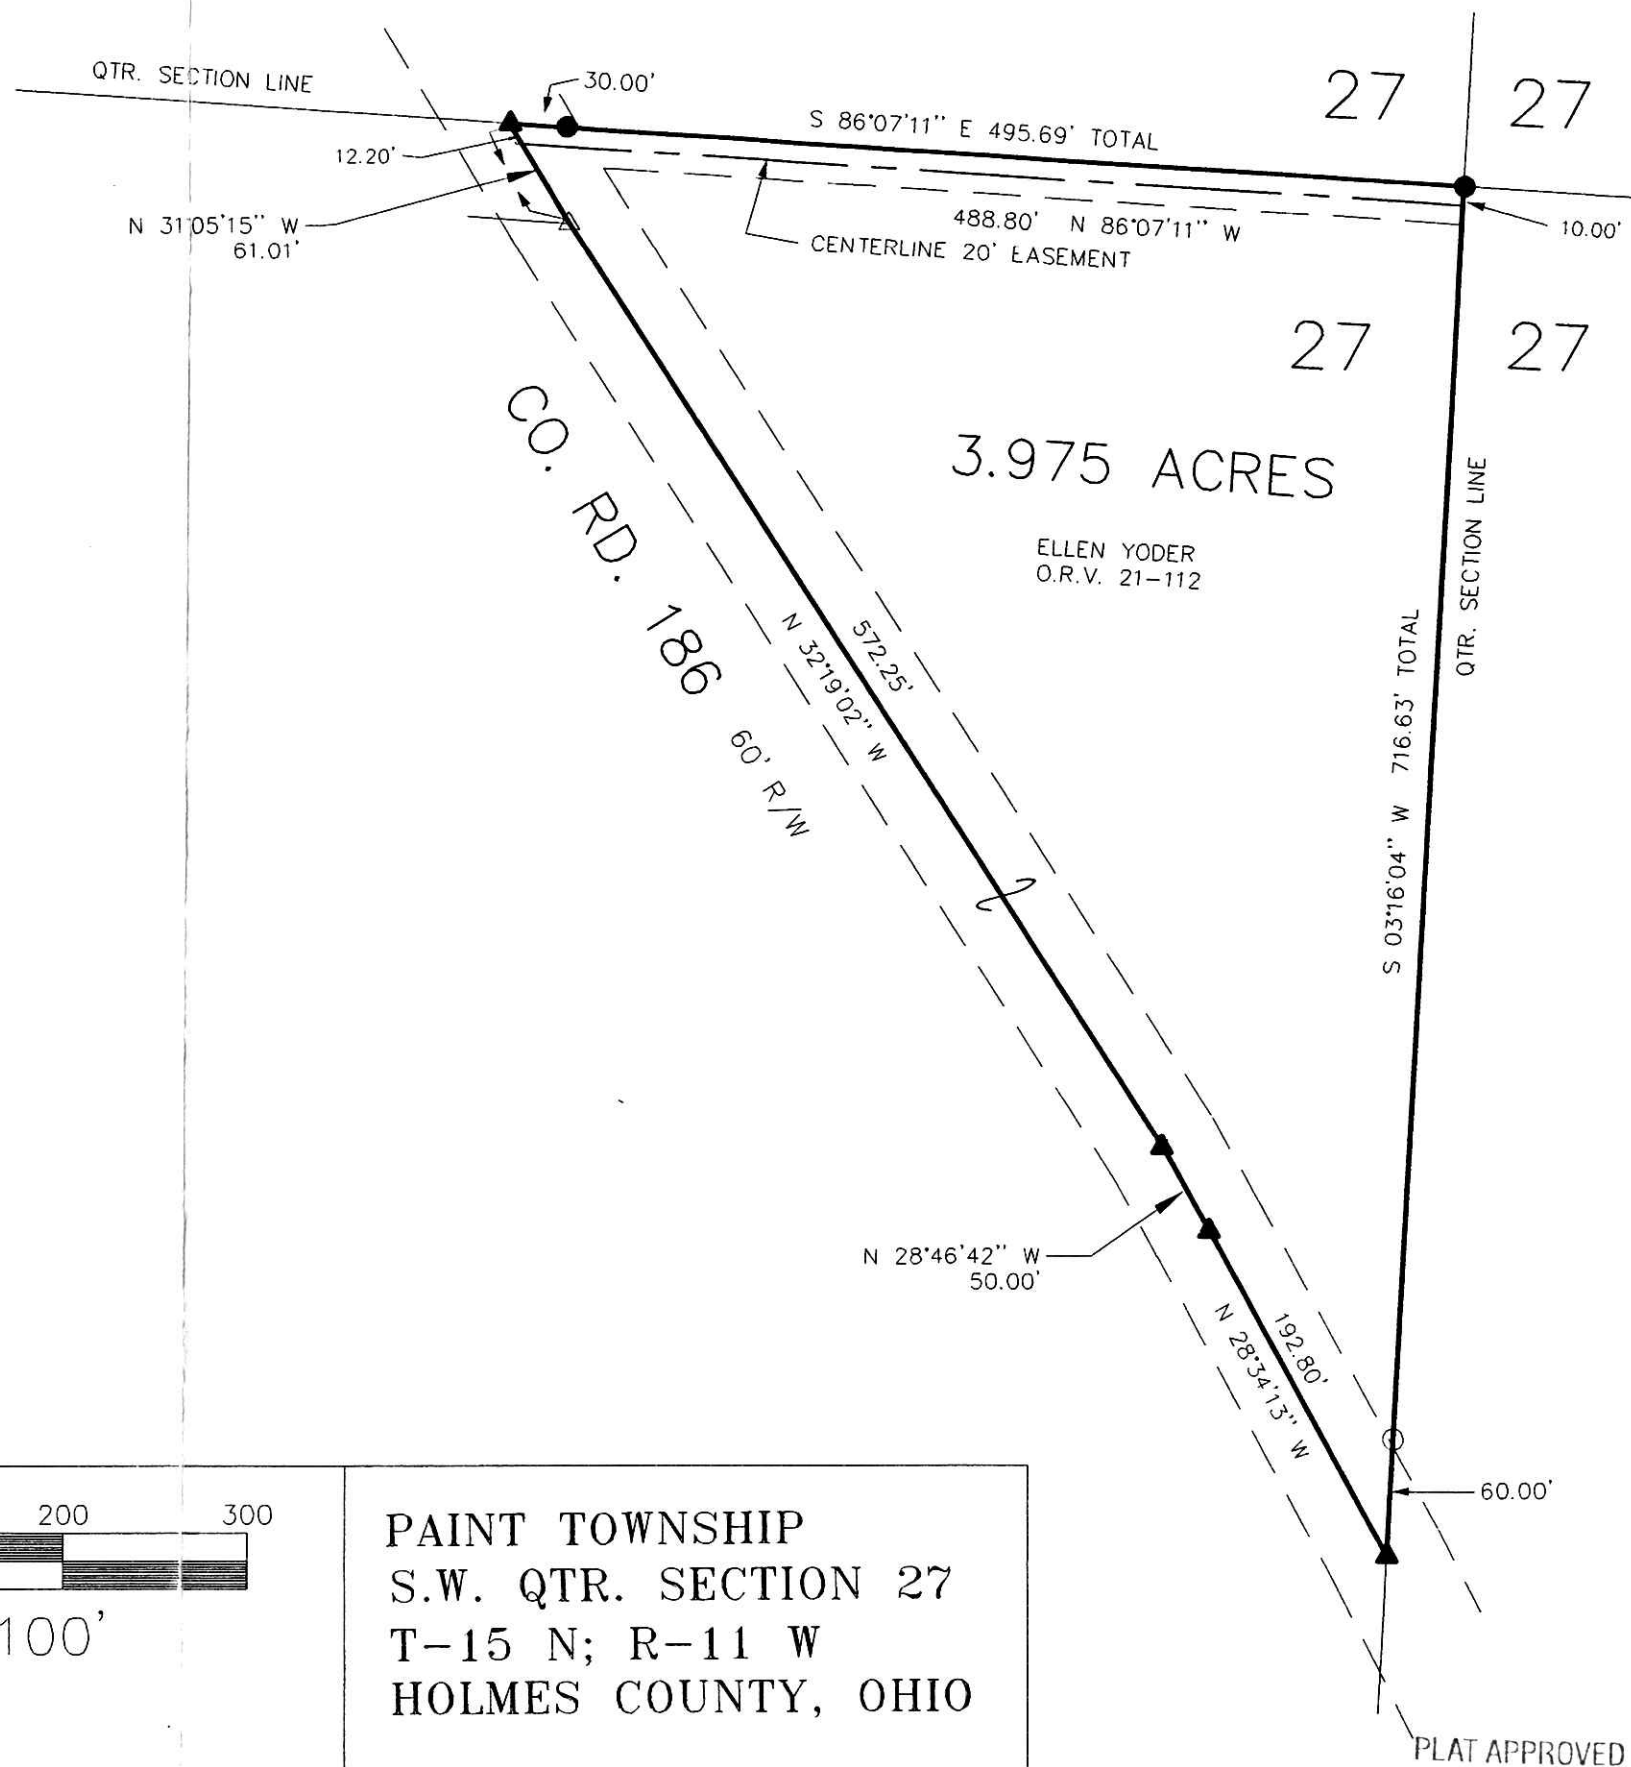

DONALD C. BAKER SURVEYING
138 N. CLAY ST.
MILLERSBURG, OHIO 44654
PH. 330-674-4788
FAX 330-674-6027

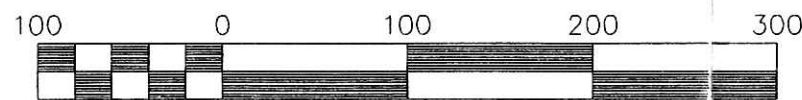

Scale 1" = 100'

File name: C:\JOBS\S-262-00

PAINT TOWNSHIP
S.W. QTR. SECTION 27
T-15 N; R-11 W
HOLMES COUNTY, OHIO

PLAT APPROVED

6/22/2000