

200000003217  
 Filed for Record in  
 HOLMES COUNTY, OH  
 SALLY MILLER  
 On 07-25-2000 At 11:58 am.  
 SMALL PLAT 20.00  
 OR Book 17 Page 575 - 575  
 OR Vol 55 pg 827

INDEXED

MECHANIC TOWNSHIP  
 3RD. QTR. LOTS 15 & 16  
 T-8N; R-6W  
 HOLMES COUNTY, OHIO  
 (SURVEYED FOR: JAMES A. MILLER)

0 100 200 400



- SCALE: 1" = 200'
- ▲ R.R. SPIKE FOUND
  - IRON PIN FOUND
  - STONE FOUND
  - P.K. NAIL FOUND
  - △ R.R. SPIKE SET
  - 5/8" RE BAR WITH I.D. CAP SET  
I.D. CAP MARKED "BAKER 6938"


REFERENCES:

DEED VOL. 275 PAGE 416  
 " " 176 " 127  
 " " 255 " 742  
 " " 126 " 323

O.R. VOL. 46 PAGES 91 & 93

PLAT VOL. 10 PAGE 505  
 " " 3 " 647  
 " " 3 " 75-B

BEARINGS FROM DEED VOL. 255 PAGE 742.

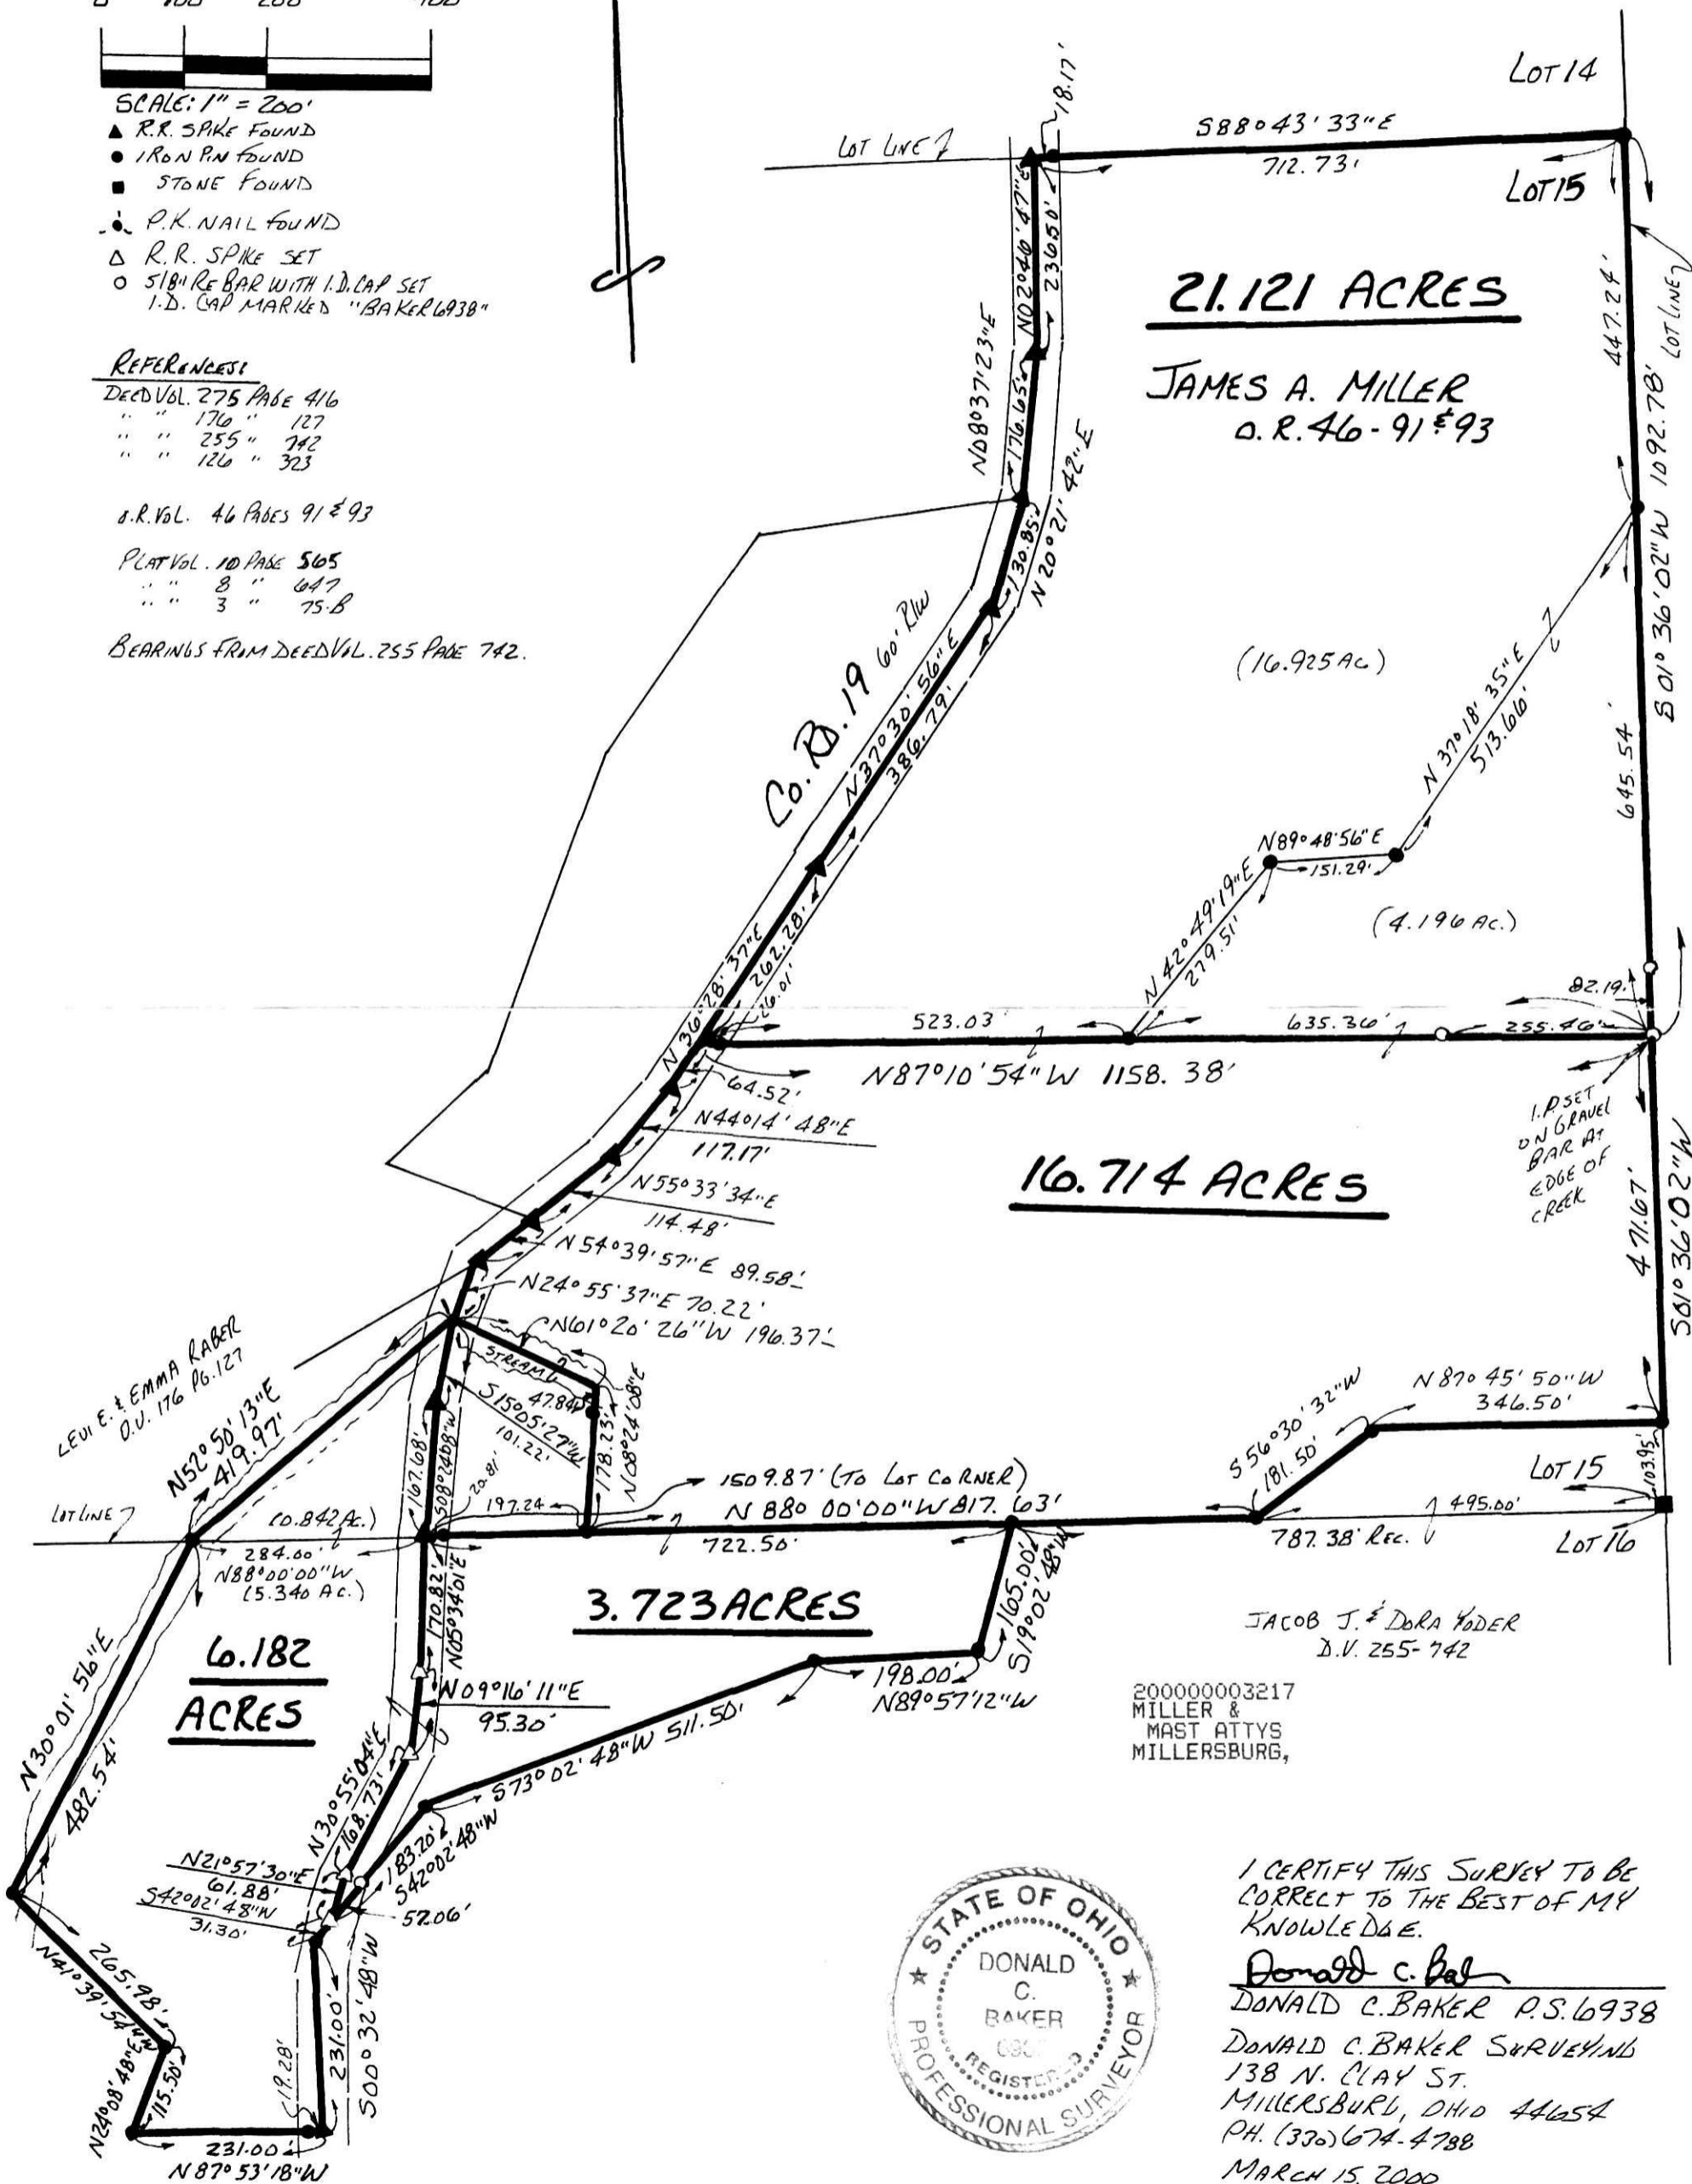

I CERTIFY THIS SURVEY TO BE  
 CORRECT TO THE BEST OF MY  
 KNOWLEDGE.

Donald C. Baker  
 DONALD C. BAKER P.S. 6938  
 DONALD C. BAKER SURVEYING  
 138 N. CLAY ST.  
 MILLERSBURG, OHIO 44654  
 PH. (330) 674-4788  
 MARCH 15, 2000

PLAT APPROVED

7/19/2000

#12300-M.L. DAVIS  
 F.C.C.-F.D. BAKER