




SALT CREEK TOWNSHIP 4TH. QTR. LOT 9 T-10N; R-6W HOLMES COUNTY, OHIO

(SURVEYED FOR ROBERT KAUFFMAN)

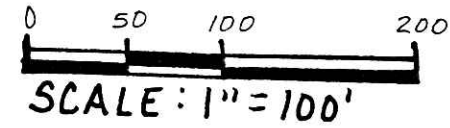



REFERENCES:
DEED VOL. 198 PAGE 644

O.R. VOL. 30 PAGE 257
" " 30 " 256

BEARINGS FROM O.R. VOL. 30 PAGE 257

200000003289
Filed for Record in
HOLMES COUNTY, OH
SALLY MILLER
On 07-28-2000 At 11:49 am.
SMALL PLAT 20.00
OR Book 17 Page 584 - 584
OR vol 56 pg 74

- IRON PIN FOUND
- 5/8" REBAR WITH I.D. CAP SET
I.D. CAP MARKED "BAKER 6938"

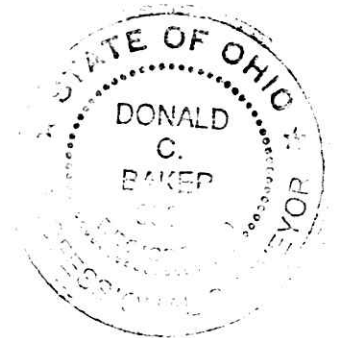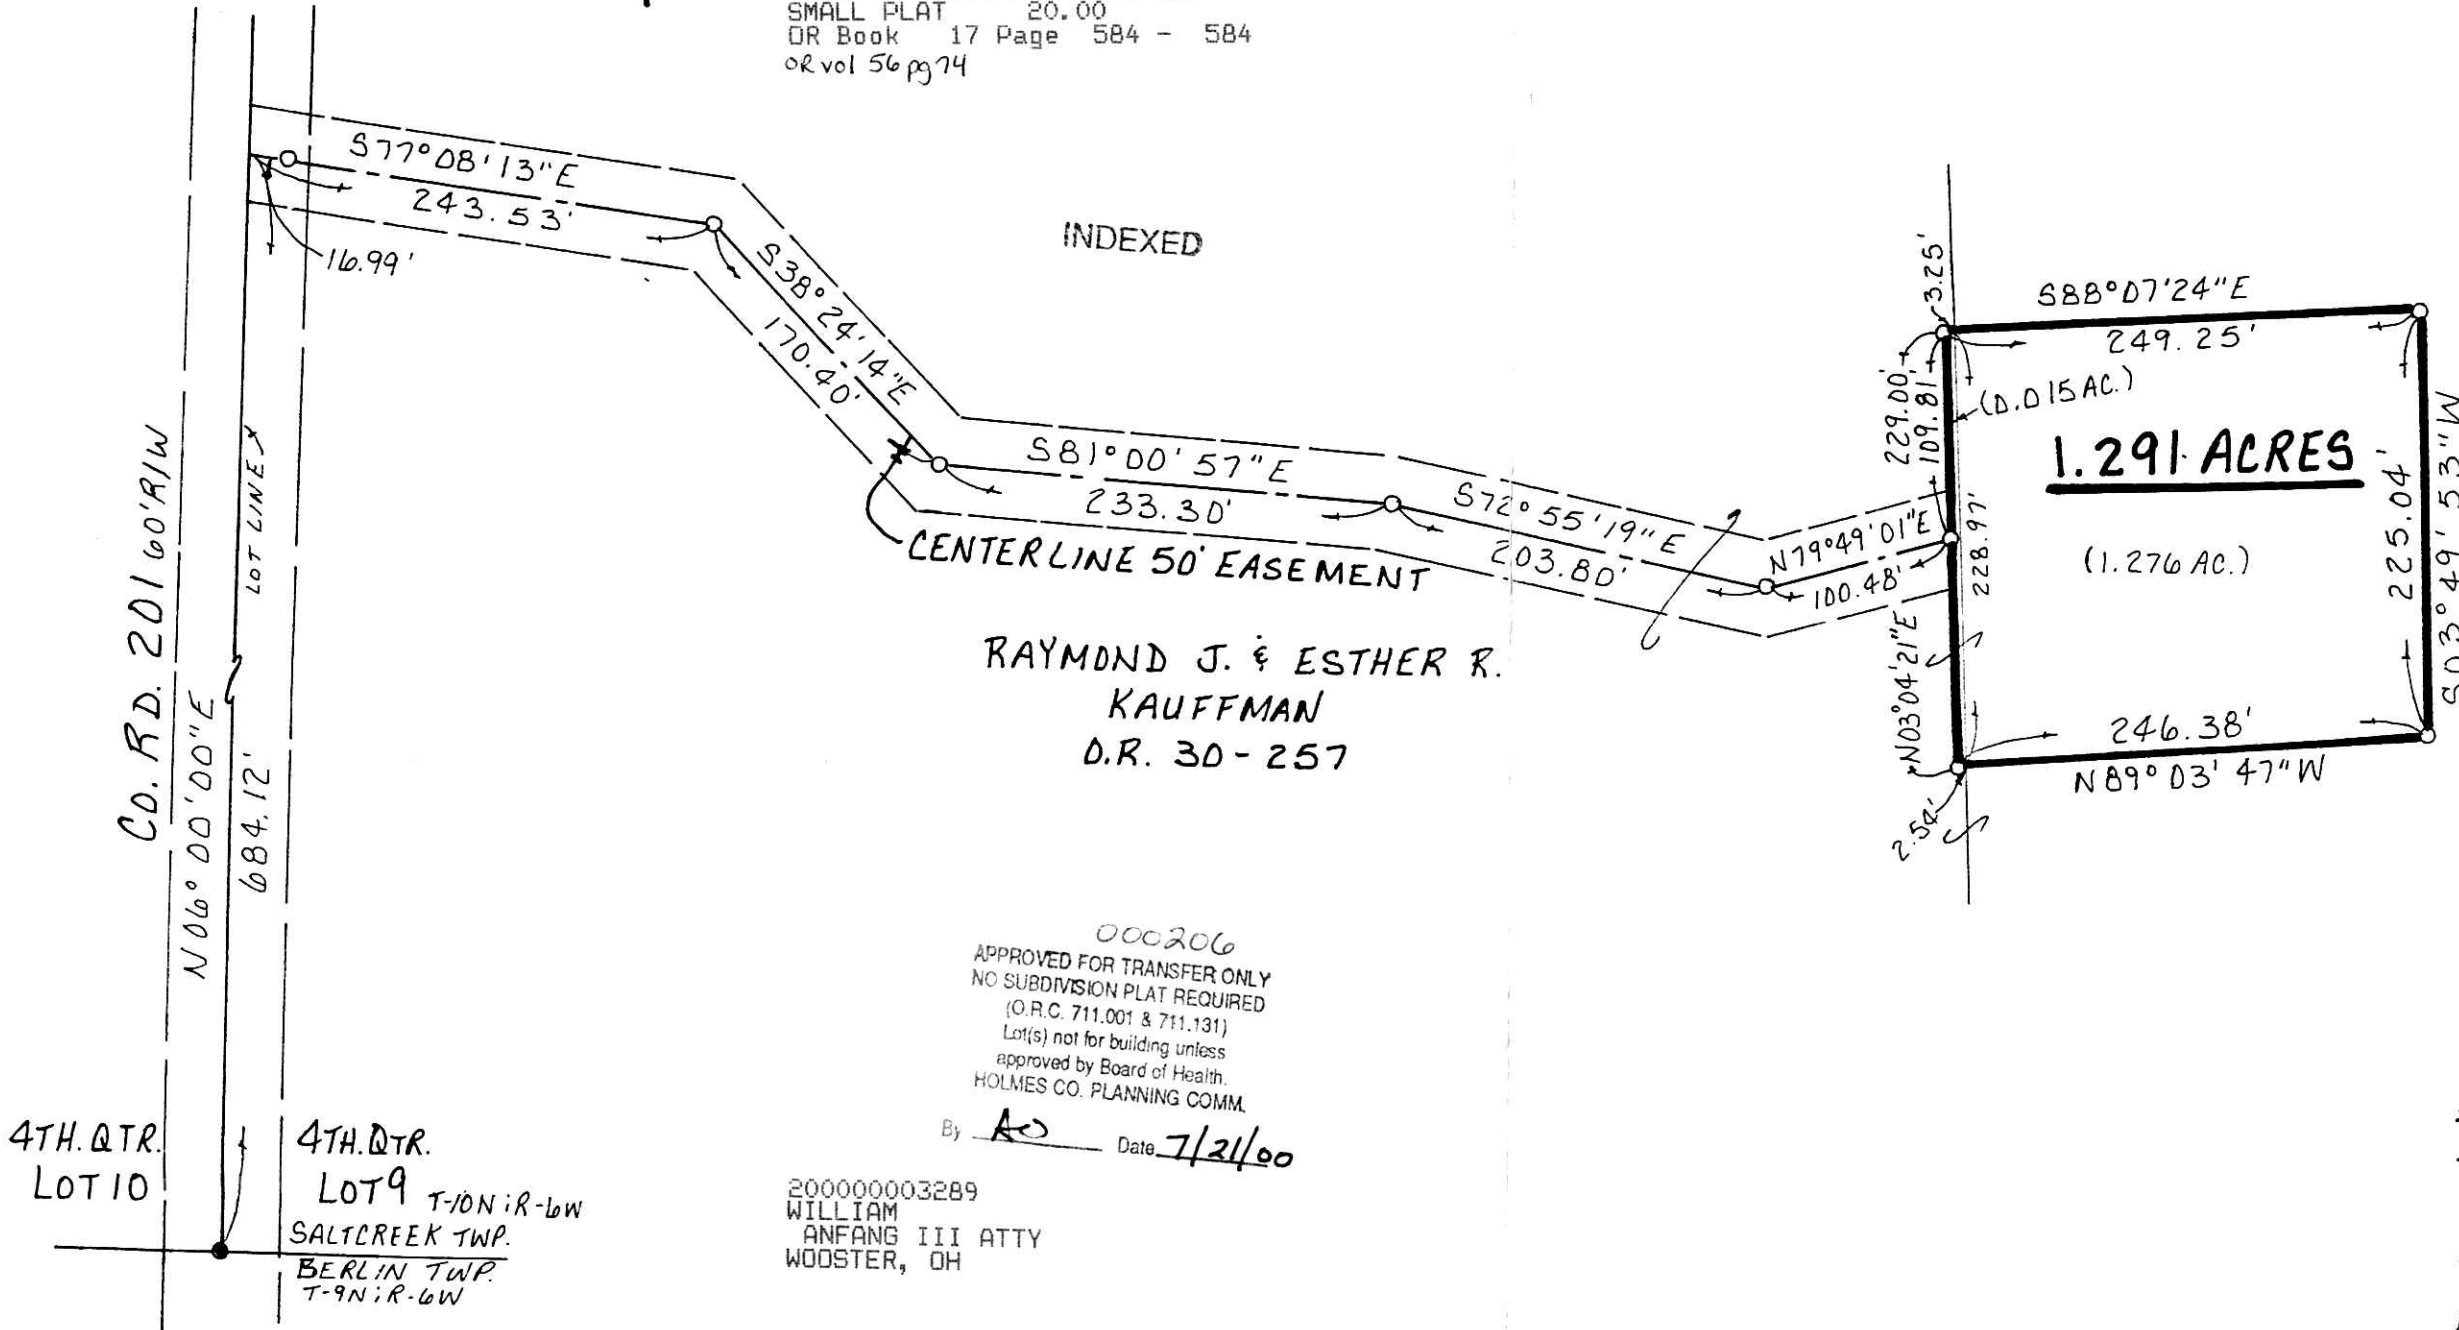

I CERTIFY THIS SURVEY TO BE CORRECT TO THE BEST OF MY KNOWLEDGE.

Donald C. Baker
 DONALD C. BAKER P.S. 6938
 DONALD C. BAKER SURVEYING
 138 N. CLAY ST.
 MILLERSBURG, OHIO 44654
 PH: (330) 674-4788
 FEBRUARY 28, 2000 #10400-FJM
 F.C.C. - F.D. BAKER

000206
 APPROVED FOR TRANSFER ONLY
 NO SUBDIVISION PLAT REQUIRED
 (O.R.C. 711.001 & 711.131)
 Lot(s) not for building unless
 approved by Board of Health.
 HOLMES CO. PLANNING COMM.
 By *AW* Date *7/21/00*

200000003289
 WILLIAM
 ANFANG III ATTY
 WOOSTER, OH

PLAT APPROVED

7/24/00 by