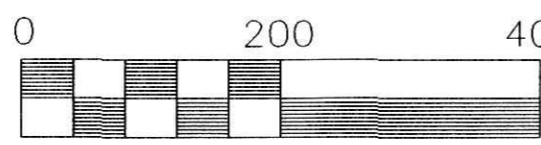


|  |   |
|--|---|
| <ul style="list-style-type: none"> <li>● IRON PIN FOUND</li> <li>○ 5/8" REBAR WITH I.D. CAP SET<br/>I.D. CAP MARKED "BAKER 6938"</li> <li>□ STONE FOUND</li> <li>▲ R.R. SPIKE FOUND</li> </ul> | <p>CLARK TOWNSHIP<br/>N.W. &amp; N.E. QTRS.<br/>SECTION 7<br/>T-8 N; R-4 W<br/>HOLMES COUNTY, OHIO</p>    |
| <p>● DONALD C. BAKER SURVEYING<br/>138 N. CLAY ST.<br/>MILLERSBURG, OHIO 44654<br/>PH. 330-674-4788<br/>FAX 330-674-6027</p>   |  <p>Scale 1" = 200'</p> |

INDEXED

200000003684  
Filed for Record in  
HOLMES COUNTY, OH  
SALLY MILLER  
On 08-24-2000 At 11:33 am.  
PLAT MED 21.60  
OR Book 17 Page 611 - 611  
OR vol 57 pgs 417/421


- REFERENCES:
- DEED VOL. 171 P. 553
  - DEED VOL. 271 P. 229
  - DEED VOL. 281 P. 406
  - DEED VOL. 257 P. 313
  - DEED VOL. 258 P. 883
  - DEED VOL. 230 P. 4
  - PLAT VOL. 8 P. 471
  - PLAT VOL. 9 P. 73
  - PLAT VOL. 10 P. 516
  - PLAT VOL. 16 P. 258

BEARINGS FROM PLAT VOL. 10 PAGE 516

SURVEYED FOR EDWIN TROYER

200000003684  
MILLER &  
MAST ATTYS  
MILLERSBURG,

000235  
APPROVED FOR TRANSFER ONLY  
NO SUBDIVISION PLAT REQUIRED  
(O.R.C. 711.001 & 711.131)  
Lot(s) not for building unless  
approved by Board of Health.  
HOLMES CO. PLANNING COMM.  
By AD Date 8/21/00

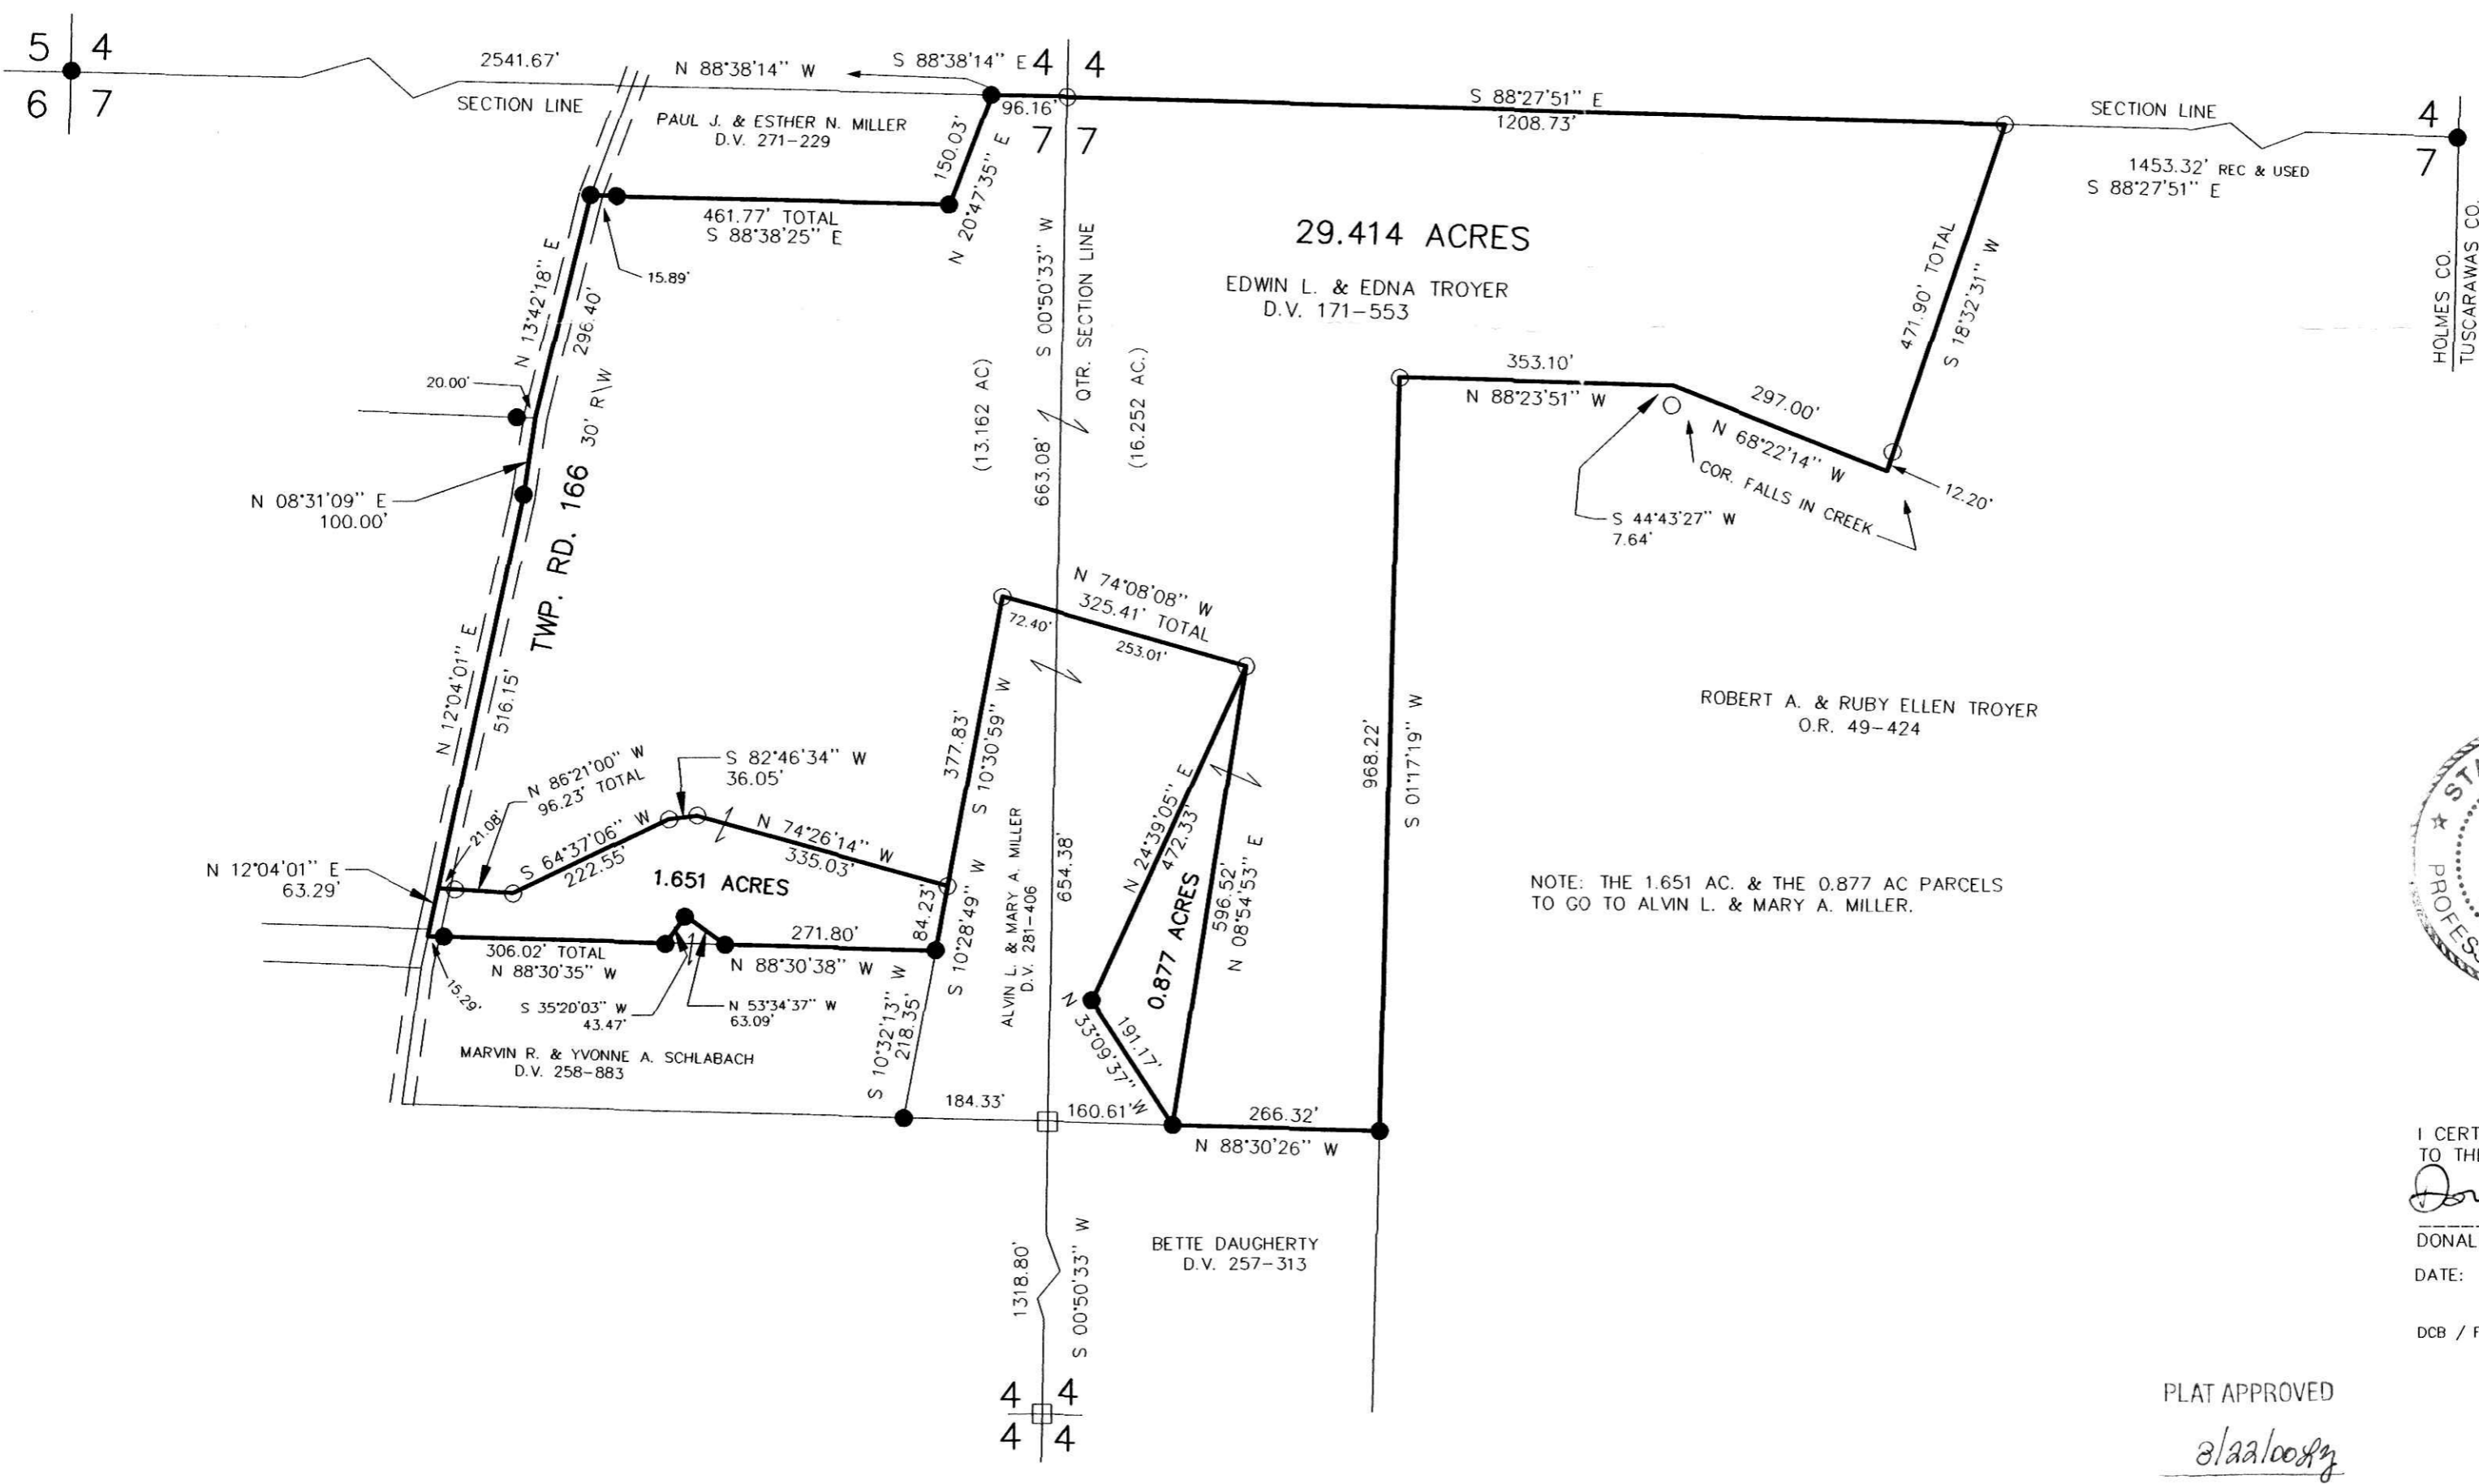

NOTE: THE 1.651 AC. & THE 0.877 AC PARCELS  
TO GO TO ALVIN L. & MARY A. MILLER.

I CERTIFY THIS SURVEY TO BE CORRECT  
TO THE BEST OF MY KNOWLEDGE.

*Donald C. Baker*  
DONALD C. BAKER PS 6938

DATE: JULY 28, 2000

DCB / F.C.C. - FDB/ File name: c:\JOBS\5-480-00

PLAT APPROVED

*a/a/baker*