



- SCALE: 1"=100'
- ▲ R. R. SPIKE FOUND
 - IRON PIN FOUND
 - P. K. NAIL FOUND
 - 5/8" REBAR WITH I.D. CAP SET I.D. CAP MARKED "BAKER 6938"

SALT CREEK TOWNSHIP
 3RD. QTR. LOT 14
 T-10N; R-5W
 HOLMES COUNTY, OHIO
 (SURVEYED FOR: LOREN YODER)

200000004192
 HEARTLAND TITLE
 MILLERSBURG, OH 44654

REFERENCES:
 DEED VOL. 250 PAGE 292
 " " 263 " 704
 " " 269 " 500
 " " 269 " 558
 " " 277 " 259

O.R. VOL. 16 PAGE 16
 PLAT VOL. 14 PAGE 873
 " " 3 " 85B
 " " 5 " 9

BEARINGS FROM PLAT VOL. 14 PAGE 873.

200000004192
 Filed for Record in
 HOLMES COUNTY, OH
 SALLY MILLER
 On 09-27-2000 At 01:46 pm.
 SMALL PLAT 20.00
 OR Book 17 Page 646 - 646
 OR vol 59 pg 38i




I CERTIFY THIS SURVEY TO BE CORRECT TO THE BEST OF MY KNOWLEDGE.

Jamie D. Darr
 JAMIE D. DARR P.S. 7755
 DONALD C. BAKER SURVEYING
 138 N. CLAY ST.
 MILLERSBURG, OHIO 44654
 PH. (330) 674-4788
 AUGUST 23, 2000
 #51400 - M.L. DAVIS
 F.C.C. - J.D. DARR

ANDREW H. & FANNIE A.
 HERSHBERGER
 D.V. 208-760
 O.R. 16-16

BARBARA MILLER
 D.V. 250-292

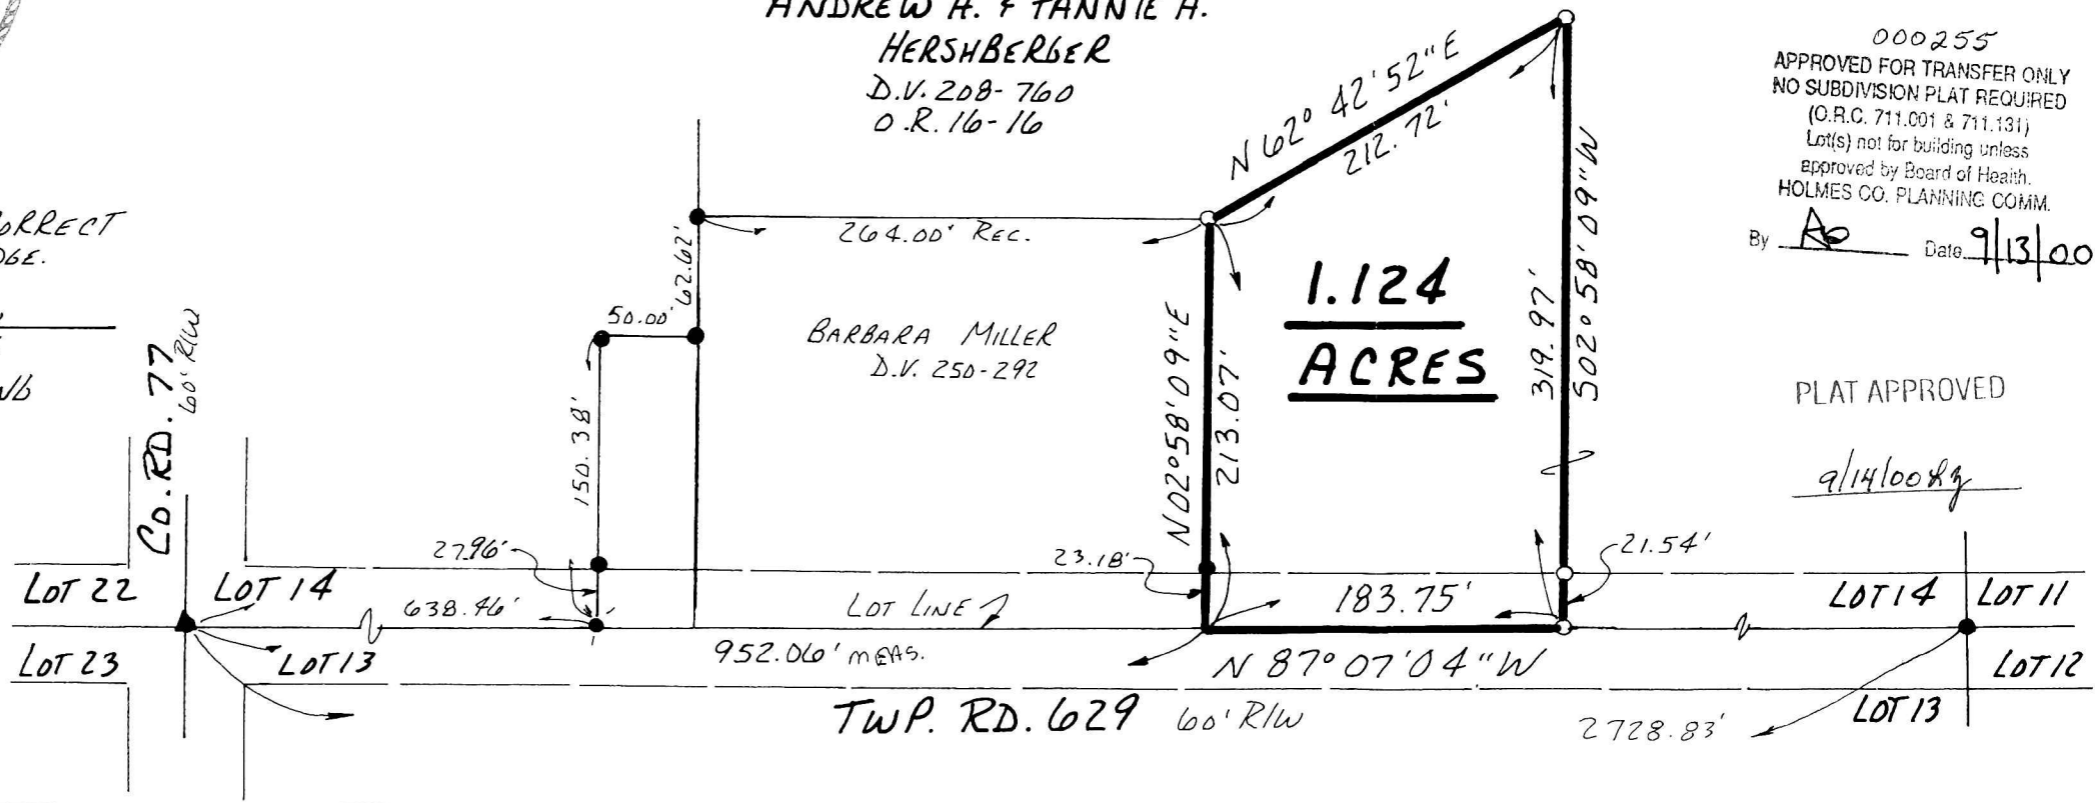

000255
 APPROVED FOR TRANSFER ONLY
 NO SUBDIVISION PLAT REQUIRED
 (O.R.C. 711.001 & 711.131)
 Lot(s) not for building unless
 approved by Board of Health.
 HOLMES CO. PLANNING COMM.
 By AD Date 9/13/00

PLAT APPROVED

9/14/00 *kg*