

- ▲ R.R. SPIKE FOUND
- IRON PIN FOUND
- △ R.R. SPIKE SET
- 5/8" RE BAR WITH I. D. CAP SET
- 1. D. CAP MARKED "BAKER 6938"


RICHLAND TOWNSHIP
N.W. & S.W. QTRS. SECTION 9
T-8N; R-9W
HOLMES COUNTY, OHIO
 (SURVEYED FOR: PAUL & JANET WISE)

- REFERENCES:**
- DEED VOL. 244 PAGE 531
 - " " 172 " 187
 - " " 172 " 189
 - " " 244 " 683
 - O.R. Vol. 25 Page 137
 - " " 44 " 544
 - PLAT Vol. 15 Page 96
 - " " 16 " 727

BEARINGS FROM PLAT VOL. 16 PAGE 727

JOHN JOSEPH DETZ
 D.V. 244-531
 JULIA & THOMAS BREWER
 O.R. 58-20 THRU 29

200000004331
 Filed for Record in
 HOLMES COUNTY, OH
 SALLY MILLER
 On 10-05-2000 At 01:24 pm.
 SMALL PLAT 20.00
 OR Book 17 Page 651 - 651
 OR vol 59 page 875

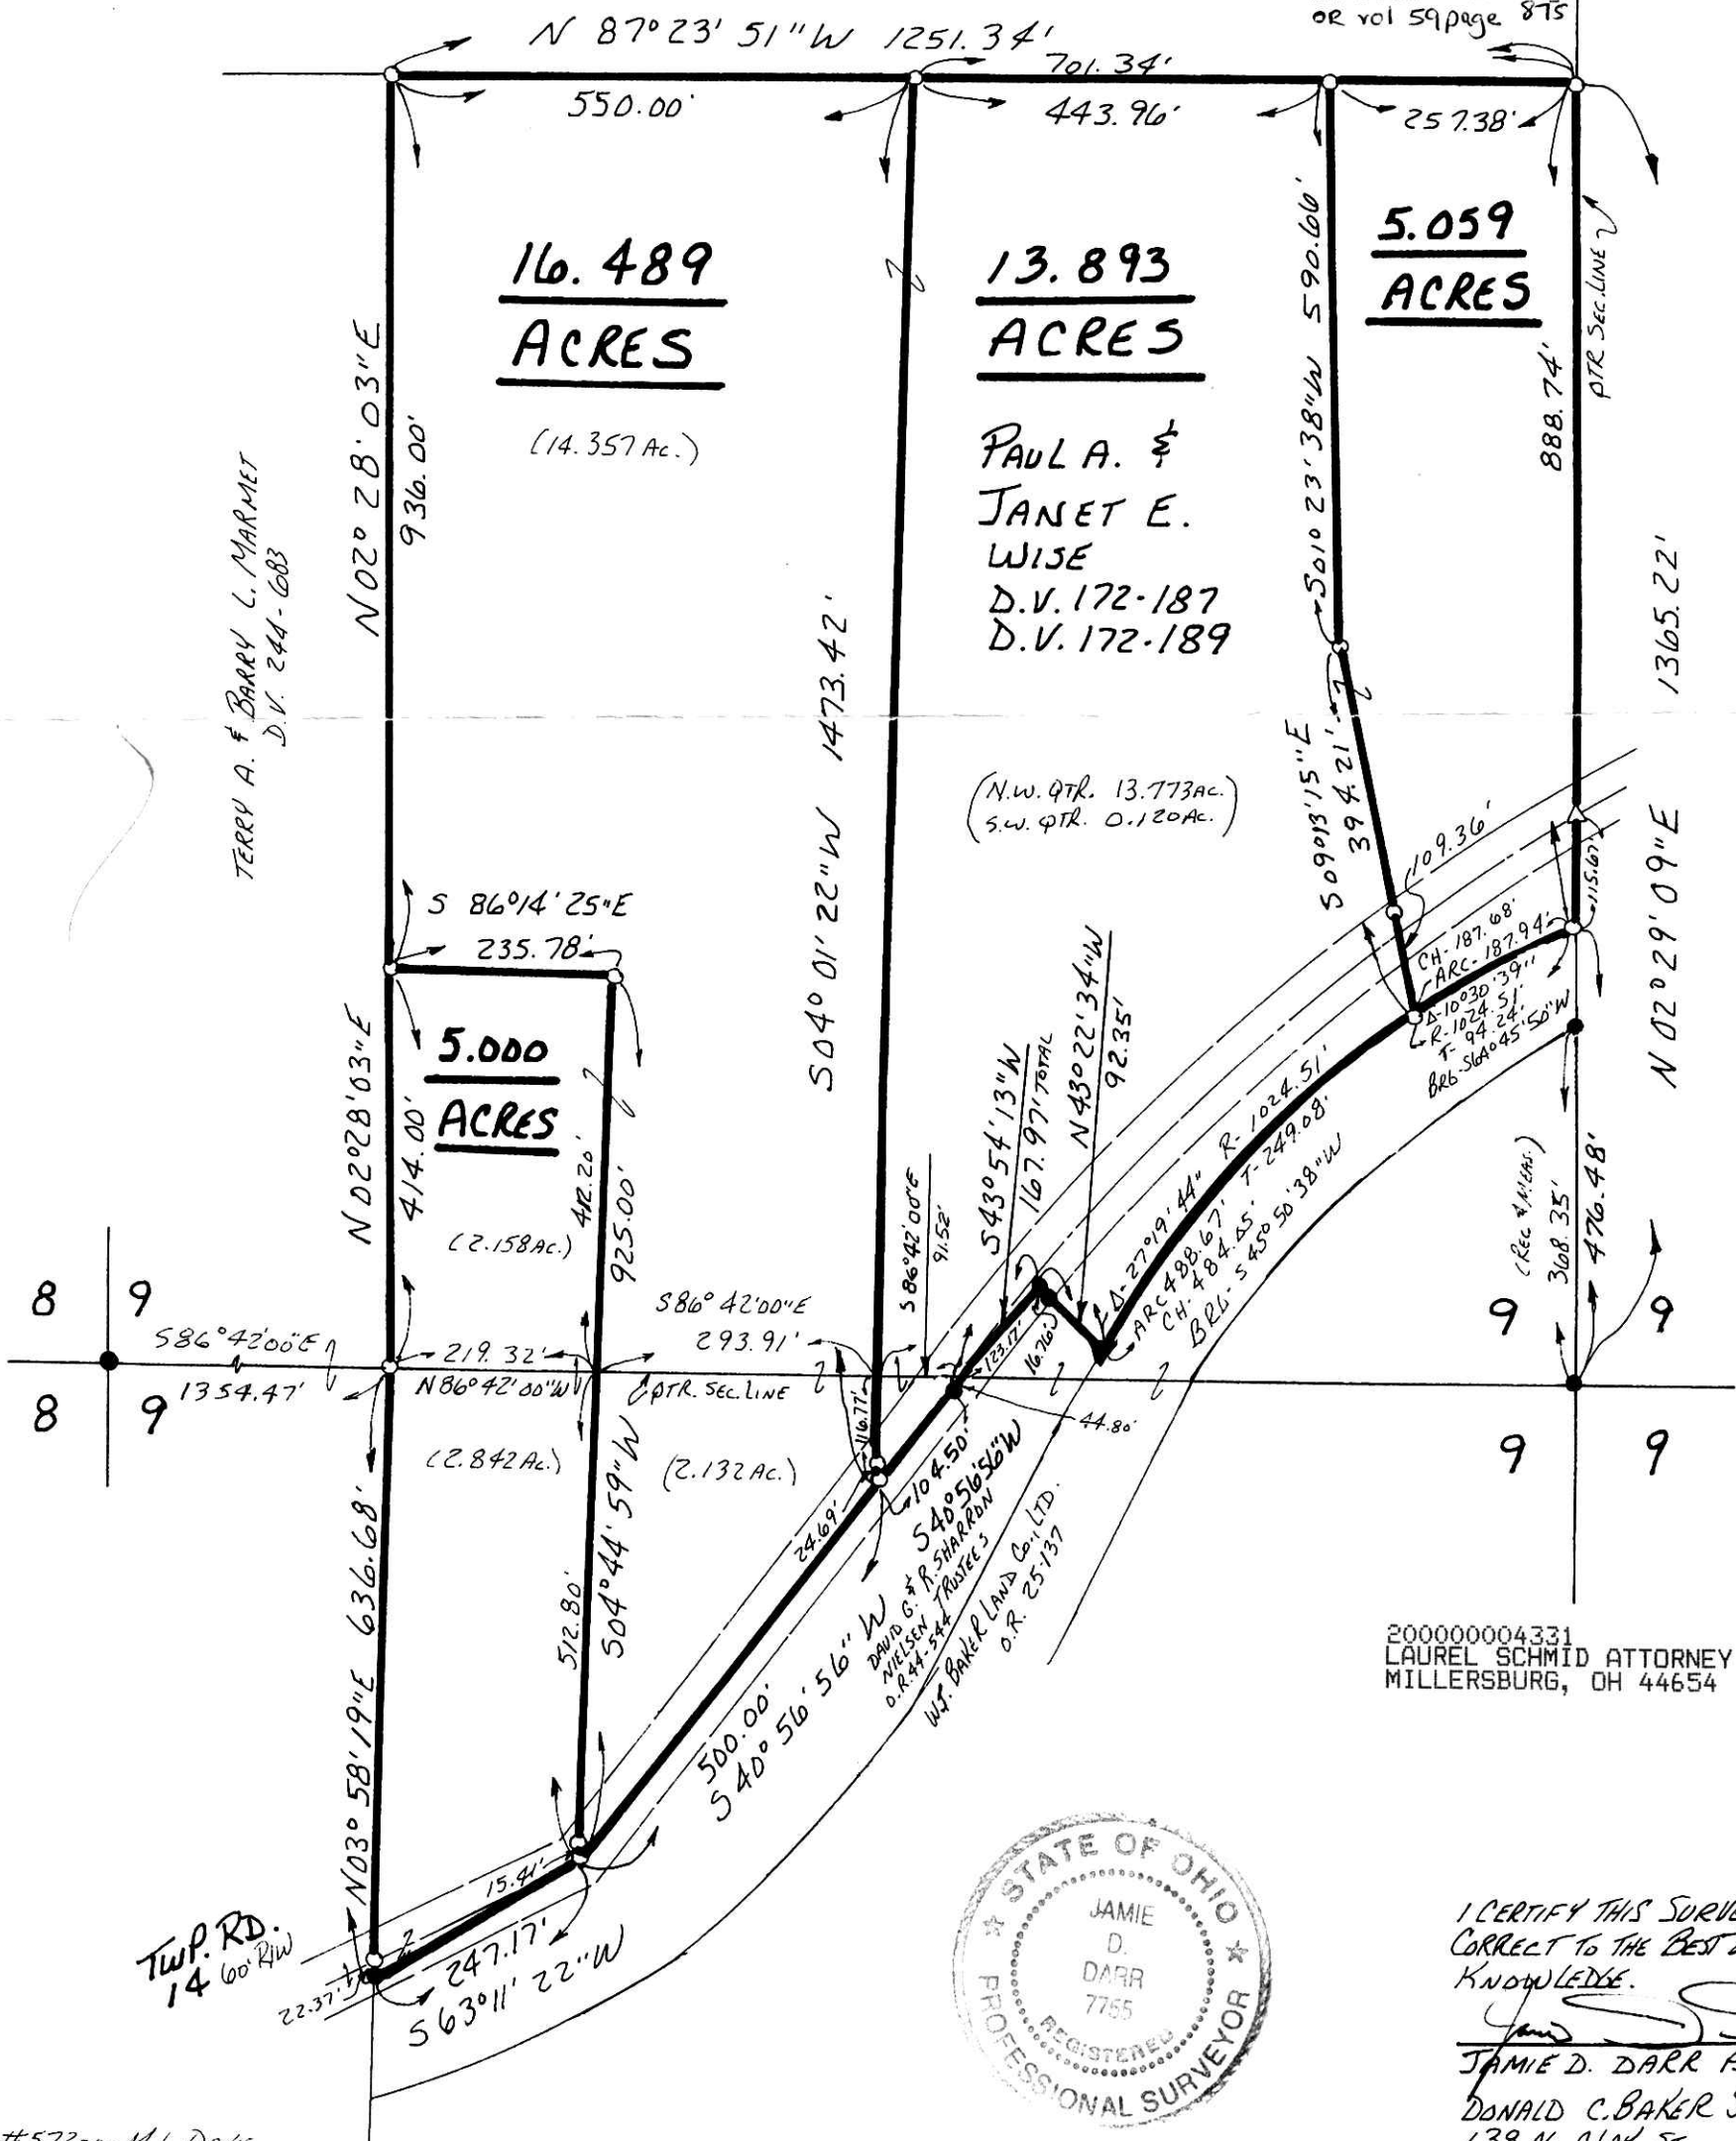

200000004331
 LAUREL SCHMID ATTORNEY
 MILLERSBURG, OH 44654



I CERTIFY THIS SURVEY TO BE
 CORRECT TO THE BEST OF MY
 KNOWLEDGE.

Jamie D. Darr
 JAMIE D. DARR P.S. 7755
 DONALD C. BAKER SURVEYING
 138 N. CLAY ST.
 MILLERSBURG, OH 44654
 PH. (330)674-4788
 SEPTEMBER 26, 2000

#57200-M.L. Davis
 F.C.C.-J.D. DARR

PLAT APPROVED

10/3/00 *JDD*