


CLARK TOWNSHIP
 N.W. & S.W. QTRS. SECTION 25
 T-8 N; R-5 W
 HOLMES COUNTY, OHIO

NOTE: THIS PARCEL TO BE ADDED NELSON MILLER

SURVEYED FOR RAYMOND D. MILLER

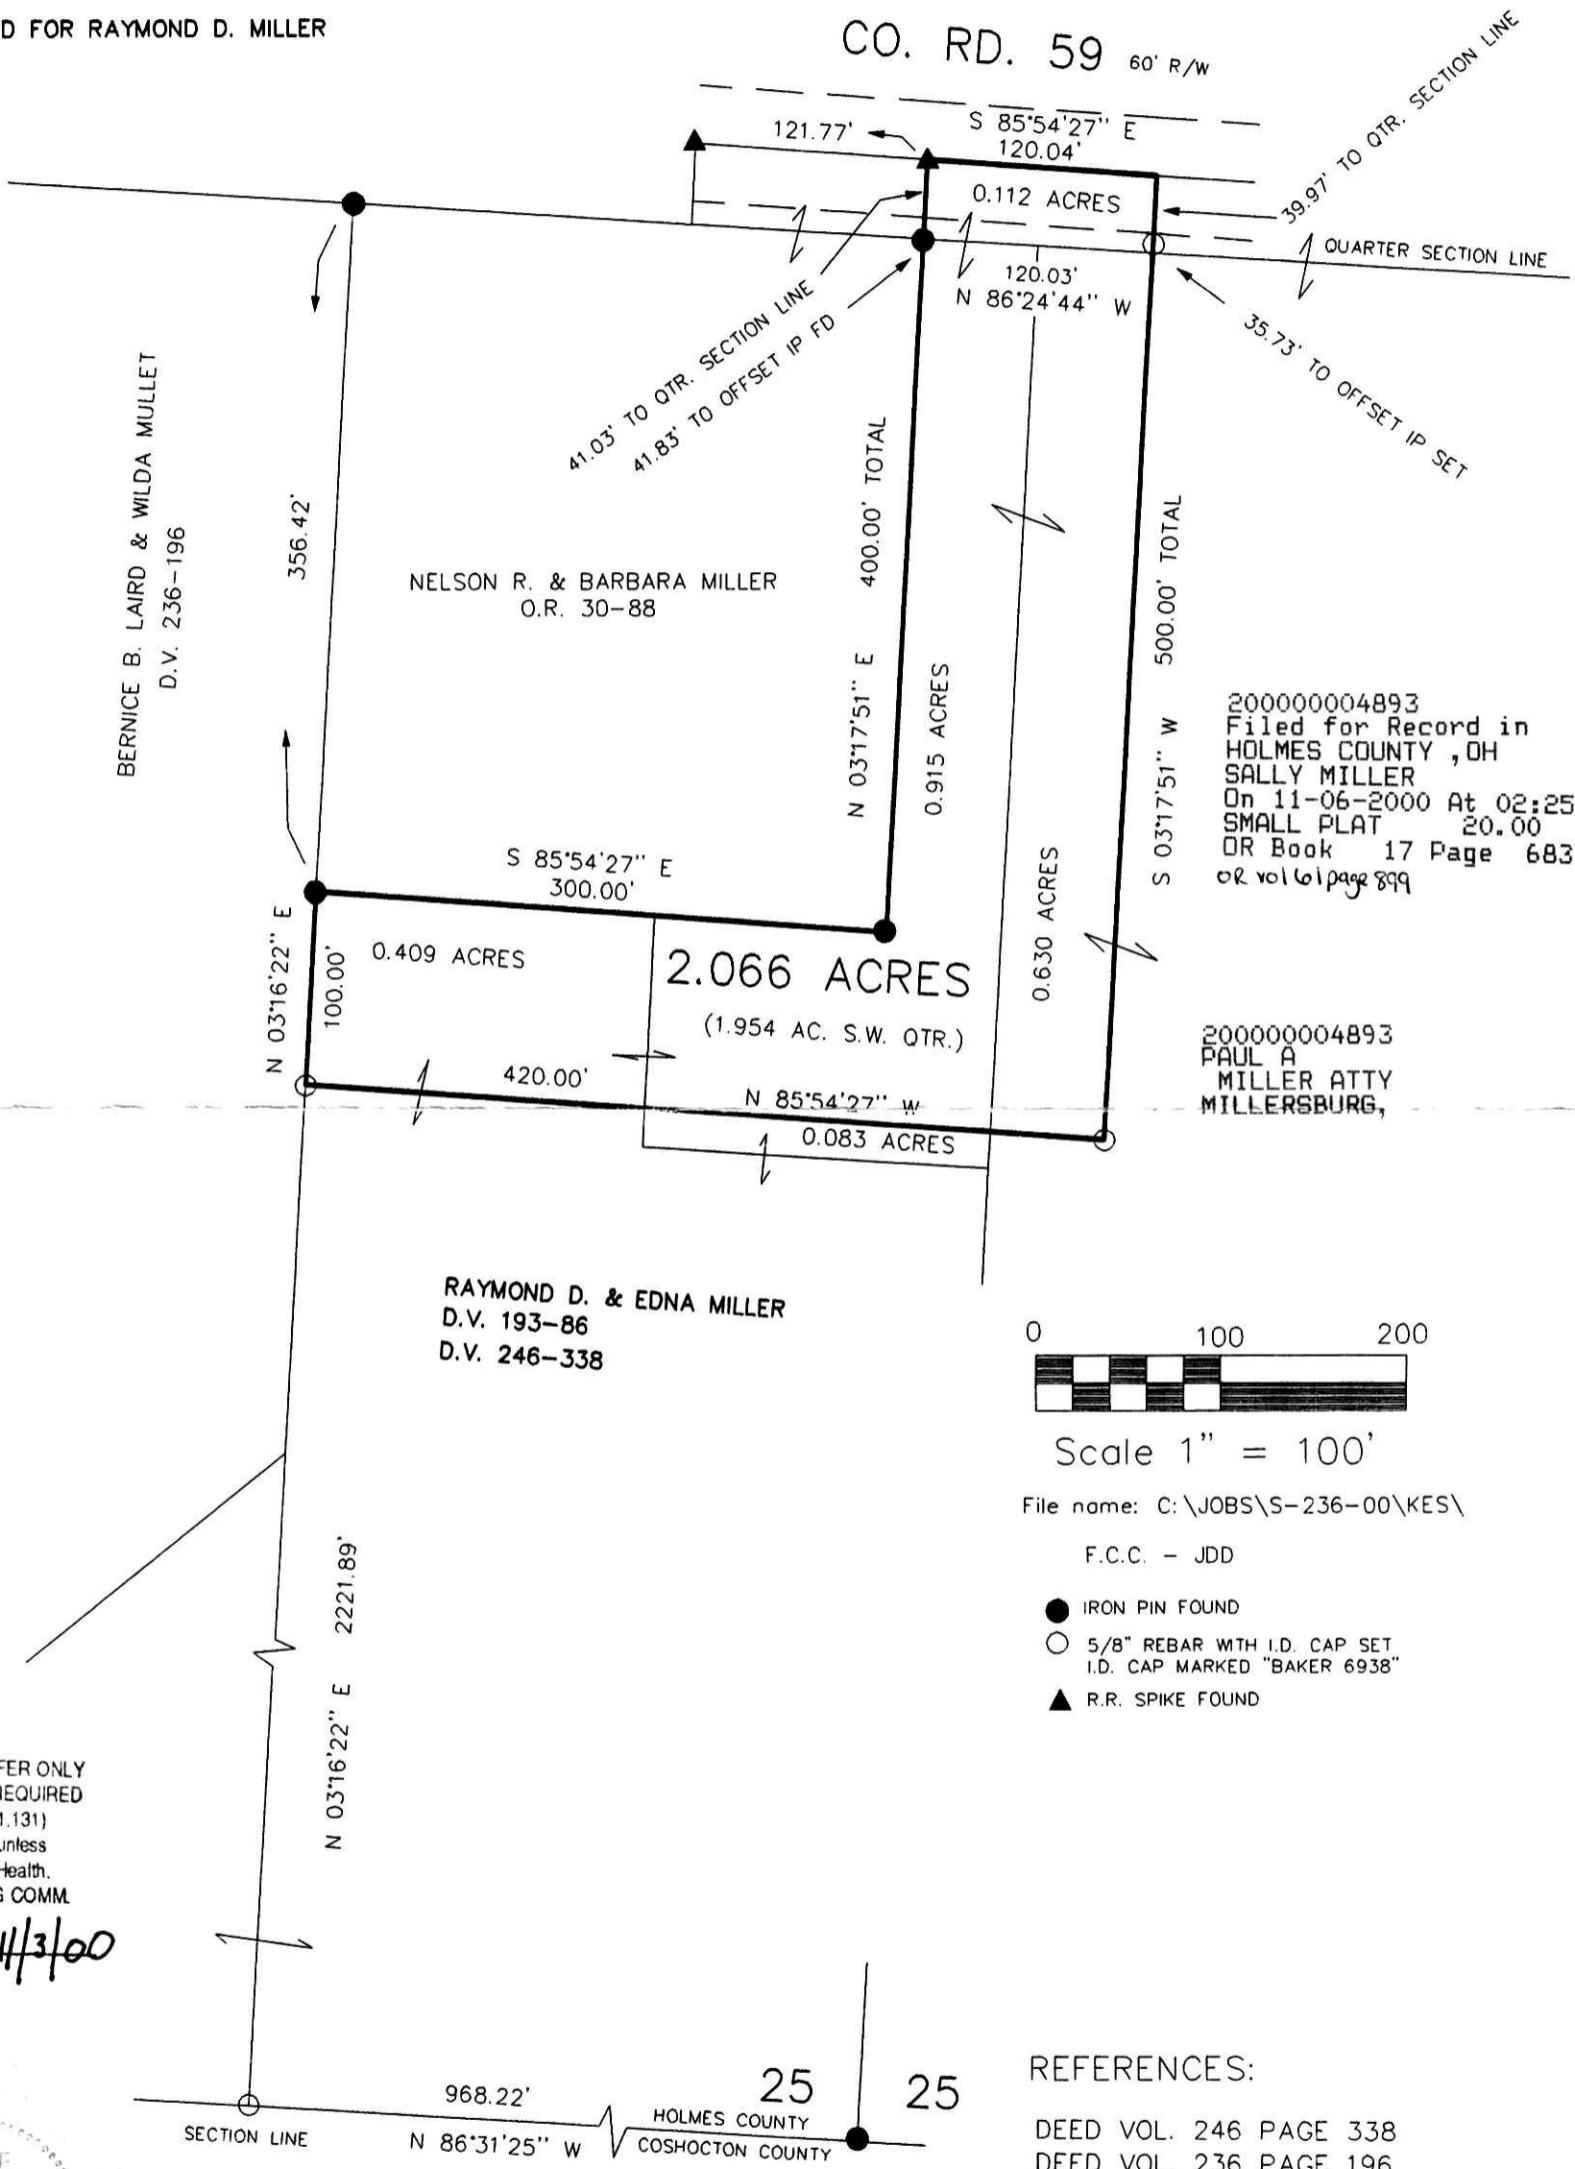


INDEXED

200000004893
 Filed for Record in
 HOLMES COUNTY, OH
 SALLY MILLER
 On 11-06-2000 At 02:25 pm.
 SMALL PLAT 20.00
 OR Book 17 Page 683 - 683
 OR vol 61 page 899

200000004893
 PAUL A
 MILLER ATTY
 MILLERSBURG,

RAYMOND D. & EDNA MILLER
 D.V. 193-86
 D.V. 246-338

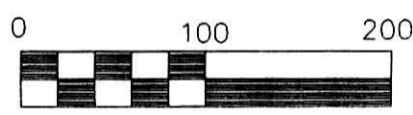

Scale 1" = 100'

File name: C:\JOBS\S-236-00\KES\

F.C.C. - JDD

- IRON PIN FOUND
- 5/8" REBAR WITH I.D. CAP SET
I.D. CAP MARKED "BAKER 6938"
- ▲ R.R. SPIKE FOUND

000315
 APPROVED FOR TRANSFER ONLY
 NO SUBDIVISION PLAT REQUIRED
 (O.R.C. 711.001 & 711.131)
 Lot(s) not for building unless
 approved by Board of Health.
 HOLMES CO. PLANNING COMM.

By AD Date 11/3/00

REFERENCES:

- DEED VOL. 246 PAGE 338
- DEED VOL. 236 PAGE 196
- PLAT VOL. 17 PAGE 223
- PLAT VOL. 17 PAGE 73
- PLAT VOL. 17 PAGE 340
- O.R. VOL. 30 PAGE 88
- O.R. VOL. 44 PAGE 189

BEARINGS FROM PLAT VOL. 17 PAGE 73



I CERTIFY THIS SURVEY TO BE CORRECT
 TO THE BEST OF MY KNOWLEDGE.

Jamie D. Darr
 JAMIE D. DARR P.S. 7755
 MAY 31, 2000

PLAT APPROVED

11/6/2000



DONALD C. BAKER SURVEYING
 138 N. CLAY ST.
 MILLERSBURG, OHIO 44654
 PH. 330-674-4788
 FAX 330-674-6027