


WASHINGTON TOWNSHIP
N.E. QTR. SECTION 17
T-19 N ; R-15 W
HOLMES COUNTY, OHIO

(SURVEYED FOR JAMES D. HUMPHREY)

VOL

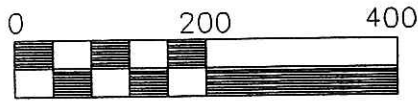

Scale 1" = 200'

- 5/8" REBAR WITH I.D. CAP SET
I.D. CAP MARKED "BAKER 6938"
- IRON PIN FOUND

REFERENCES:
 DEED VOL. 273 PAGE 376
 DEED VOL. 187 PAGE 207
 PLAT VOL. 16 PAGE 84
 PLAT VOL. 16 PAGE 93
 PLAT VOL. 5 PAGE 163

BEARINGS FROM PLAT VOL. 16 PAGE 93



INDEXED

200000005080
 Filed for Record in
 HOLMES COUNTY, OH
 SALLY MILLER
 On 11-16-2000 At 02:37 pm.
 SMALL PLAT 20.00
 OR Book 17 Page 699 - 699
 or vol 62 pg 529

200000005080
 HOLMES CTY
 TITLE
 MILLERSBURG,



I CERTIFY THIS SURVEY TO BE CORRECT
 TO THE BEST OF MY KNOWLEDGE.

Donald C. Baker


DONALD C. BAKER P.S. 6938

NOVEMBER 2, 2000

F.C.C.-D.C.B. \ MLD \ S-691-00



DONALD C. BAKER SURVEYING
 138 N. CLAY ST.
 MILLERSBURG, OHIO 44654
 PH. 330-674-4788
 FAX 330-674-6027

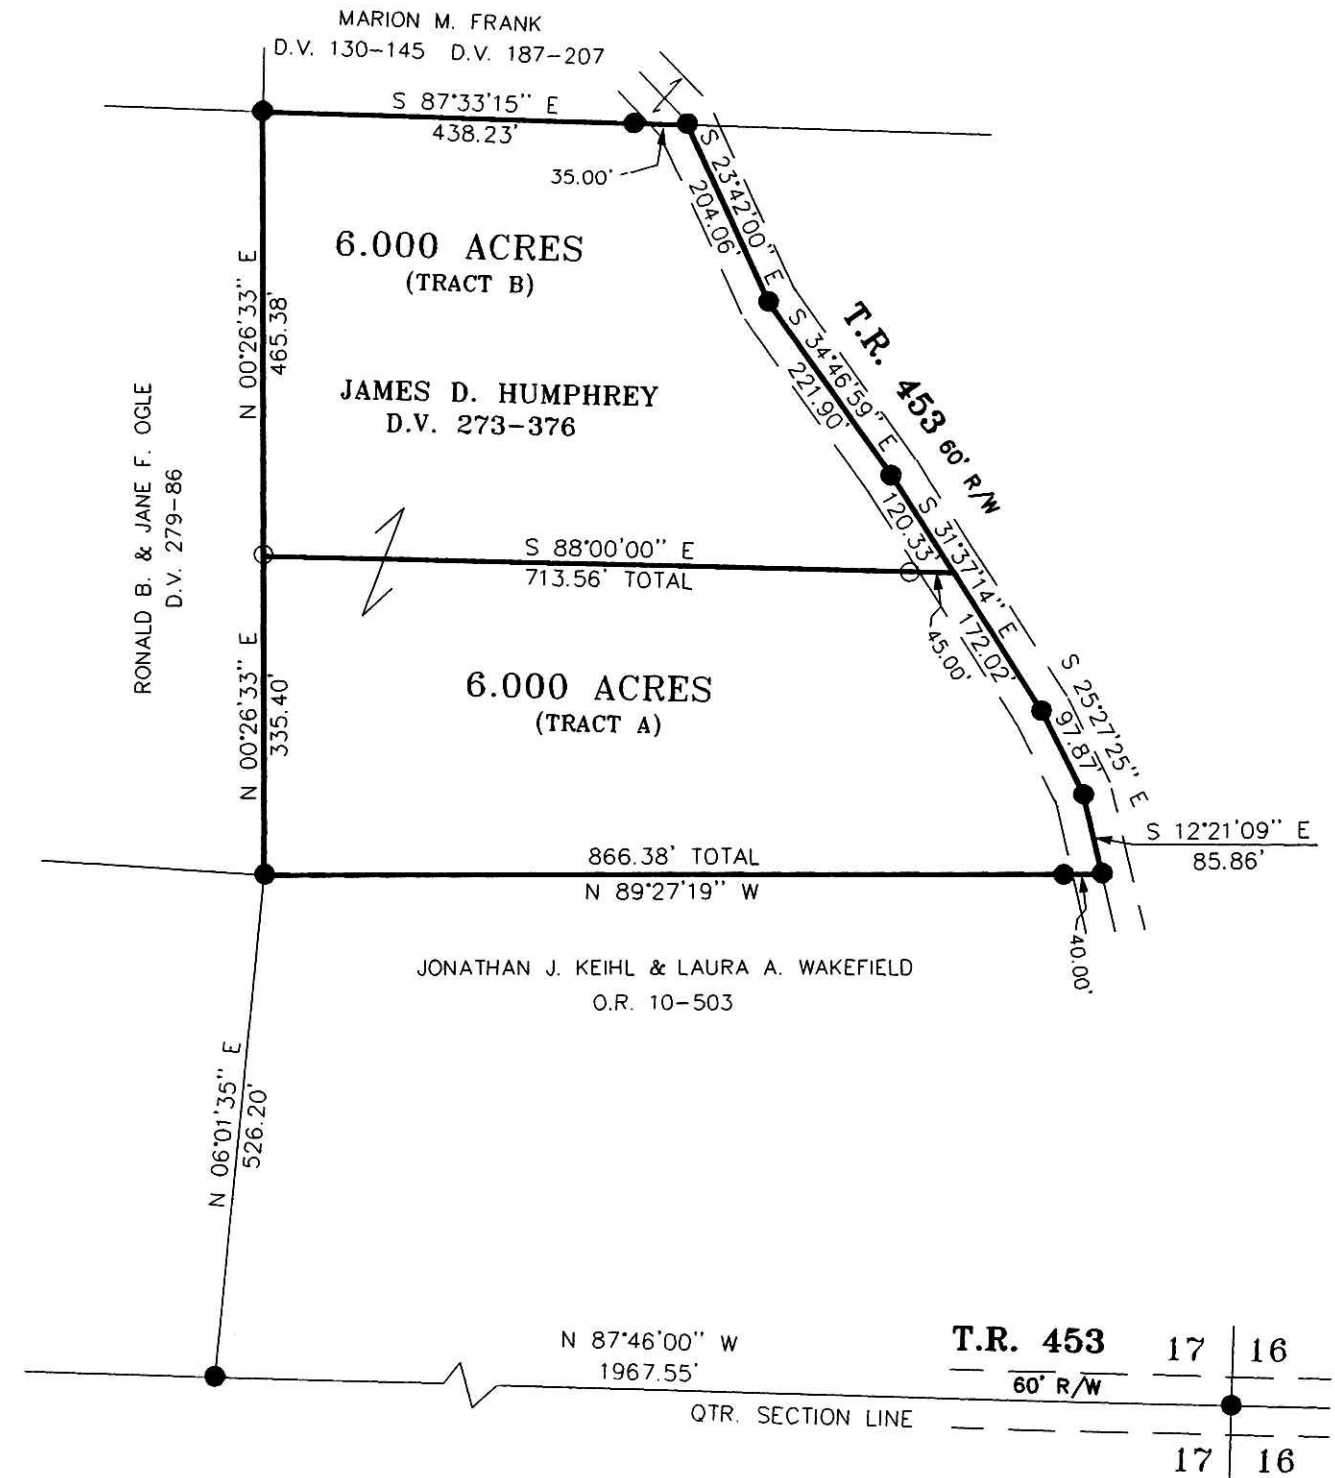

PLAT APPROVED

11/16/2000