



SCALE: 1" = 200'

- ▲ R.R. SPIKE FOUND
- IRON PIN FOUND
- 5/8" REBAR WITH I.D. CAP SET
I.D. CAP MARKED "BAKER 6938"



CLARK TOWNSHIP
S.E. QTR. SECTION 22
T. 8N; R. 5W
HOLMES COUNTY, OHIO
(SURVEYED FOR: LEVI MILLER)

REFERENCES:

- DEED VOL. 248 PAGE 335
- D.R. VOL. 25 PAGE 124
- DEED VOL. 269 PAGE 728
- PLAT VOL. 10 PAGE 924
- " " 12 " 500
- " " 14 " 883

200000005155
Filed for Record in
HOLMES COUNTY, OH
SALLY MILLER
On 11-20-2000 At 04:06 pm.
SMALL PLAT 20.00
OR Book 17 Page 701 - 701
OR vol 62 pg 831

INDEXED

BEARINGS FROM PLAT VOL. 14
Pg. 883

200000005155
PAUL A
MILLER LAW
MILLERSBURG,


PLAT APPROVED

11/17/2000 DCS



APPROVED FOR TRANSFER ONLY
NO SUBDIVISION PLAT REQUIRED
(O.R.C. 711.001 & 711.131)
Lot(s) not for building unless
approved by Board of Health.
HOLMES CO. PLANNING COMM.
By 11/17/00

LEVI J. & DORA MILLER
D.R. 25-124

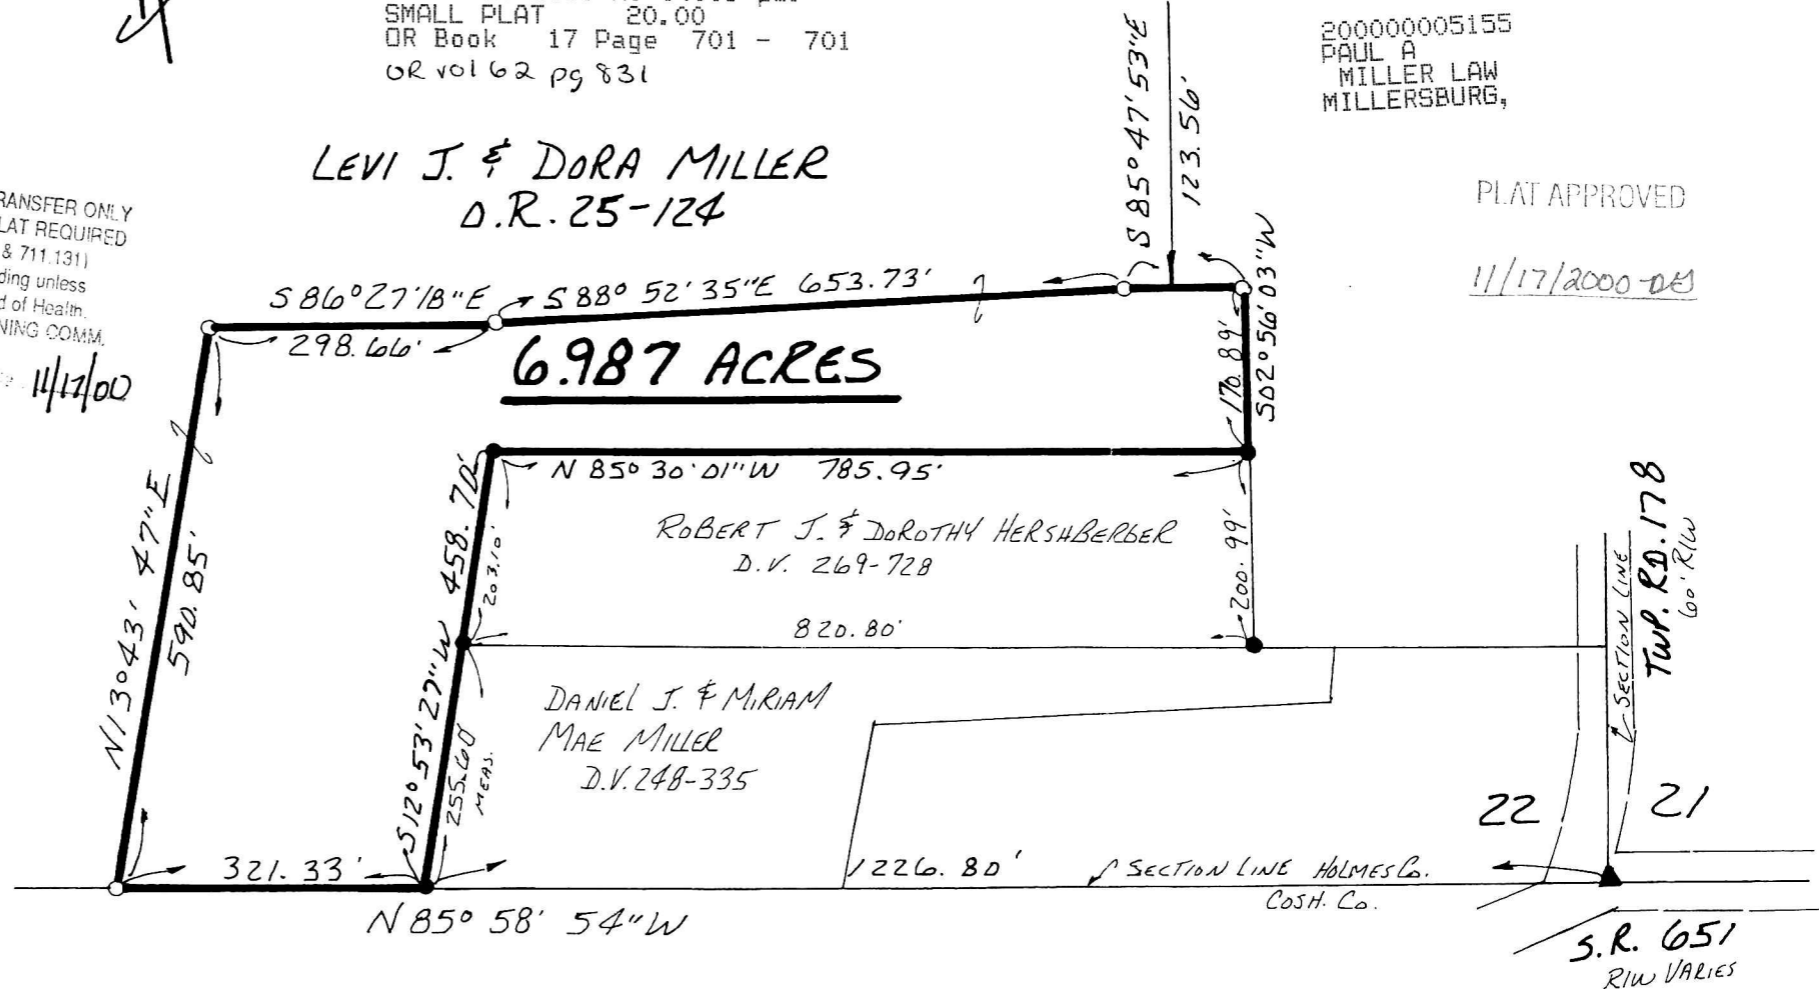

I CERTIFY THIS SURVEY TO BE CORRECT
TO THE BEST OF MY KNOWLEDGE.

DONALD C. BAKER P.S. 6938
DONALD C. BAKER SURVEYING
138 N. CLAY ST.
MILLERSBURG OH 44654
PH. (330) 674-4788
OCTOBER 27, 2000

#68800 M.L. DAVIS
F.C.C. - F.D. BAKER

S.R. 651
R/W VARIES