


SALT CREEK TOWNSHIP
 N.E. QTR. SECTION 29
 T- 15 N R- 12 W
 HOLMES COUNTY, OHIO

VOL 17 PAGE 737

RESURVEY DEED VOL. 252 PAGE 701

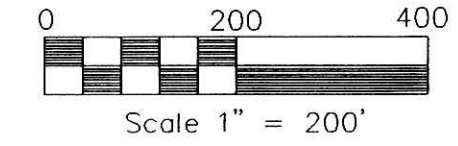

- IRON PIN FOUND
- 5/8" REBAR WITH I.D. CAP SET I.D. CAP MARKED "BAKER 6938"
- △ R.R. SPIKE FOUND
- STONE FOUND

REFERENCES:
 DEED VOL. 252 PAGE 701
 DEED VOL. 212 PAGE 417
 DEED VOL. 257 PAGE 224
 DEED VOL. 218 PAGE 239

PLAT VOL. 12 PAGE 738
 PLAT VOL. 14 PAGE 44
 PLAT VOL. 10 PAGE 51
 PLAT VOL. 8 PAGE 477

BEARINGS FROM PLAT VOL. 12 PAGE 738

(SURVEYED FOR DAN SCHLABACH)

000367
 APPROVED FOR TRANSFER ONLY
 NO SUBDIVISION PLAT REQUIRED
 (O.R.C. 711.061 & 711.131)
 Lot(s) not for building unless
 approved by Board of Health
 HOLMES CO. PLANNING COMM
 By AO Date 12/19/00




I CERTIFY THIS SURVEY TO BE CORRECT
 TO THE BEST OF MY KNOWLEDGE.

JAMIE D. DARR P.S. 7755

DONALD C. BAKER SURVEYING
 138 N. CLAY ST.
 MILLERSBURG, OHIO 44654
 PH. 330-674-4788
 FAX 330-674-6027

JDD/ FCC DATE 10-2-00
 File name: C:\JOBS1\S-604-00

Plat "C"
 PLAT APPROVED
 12/19/2000-b

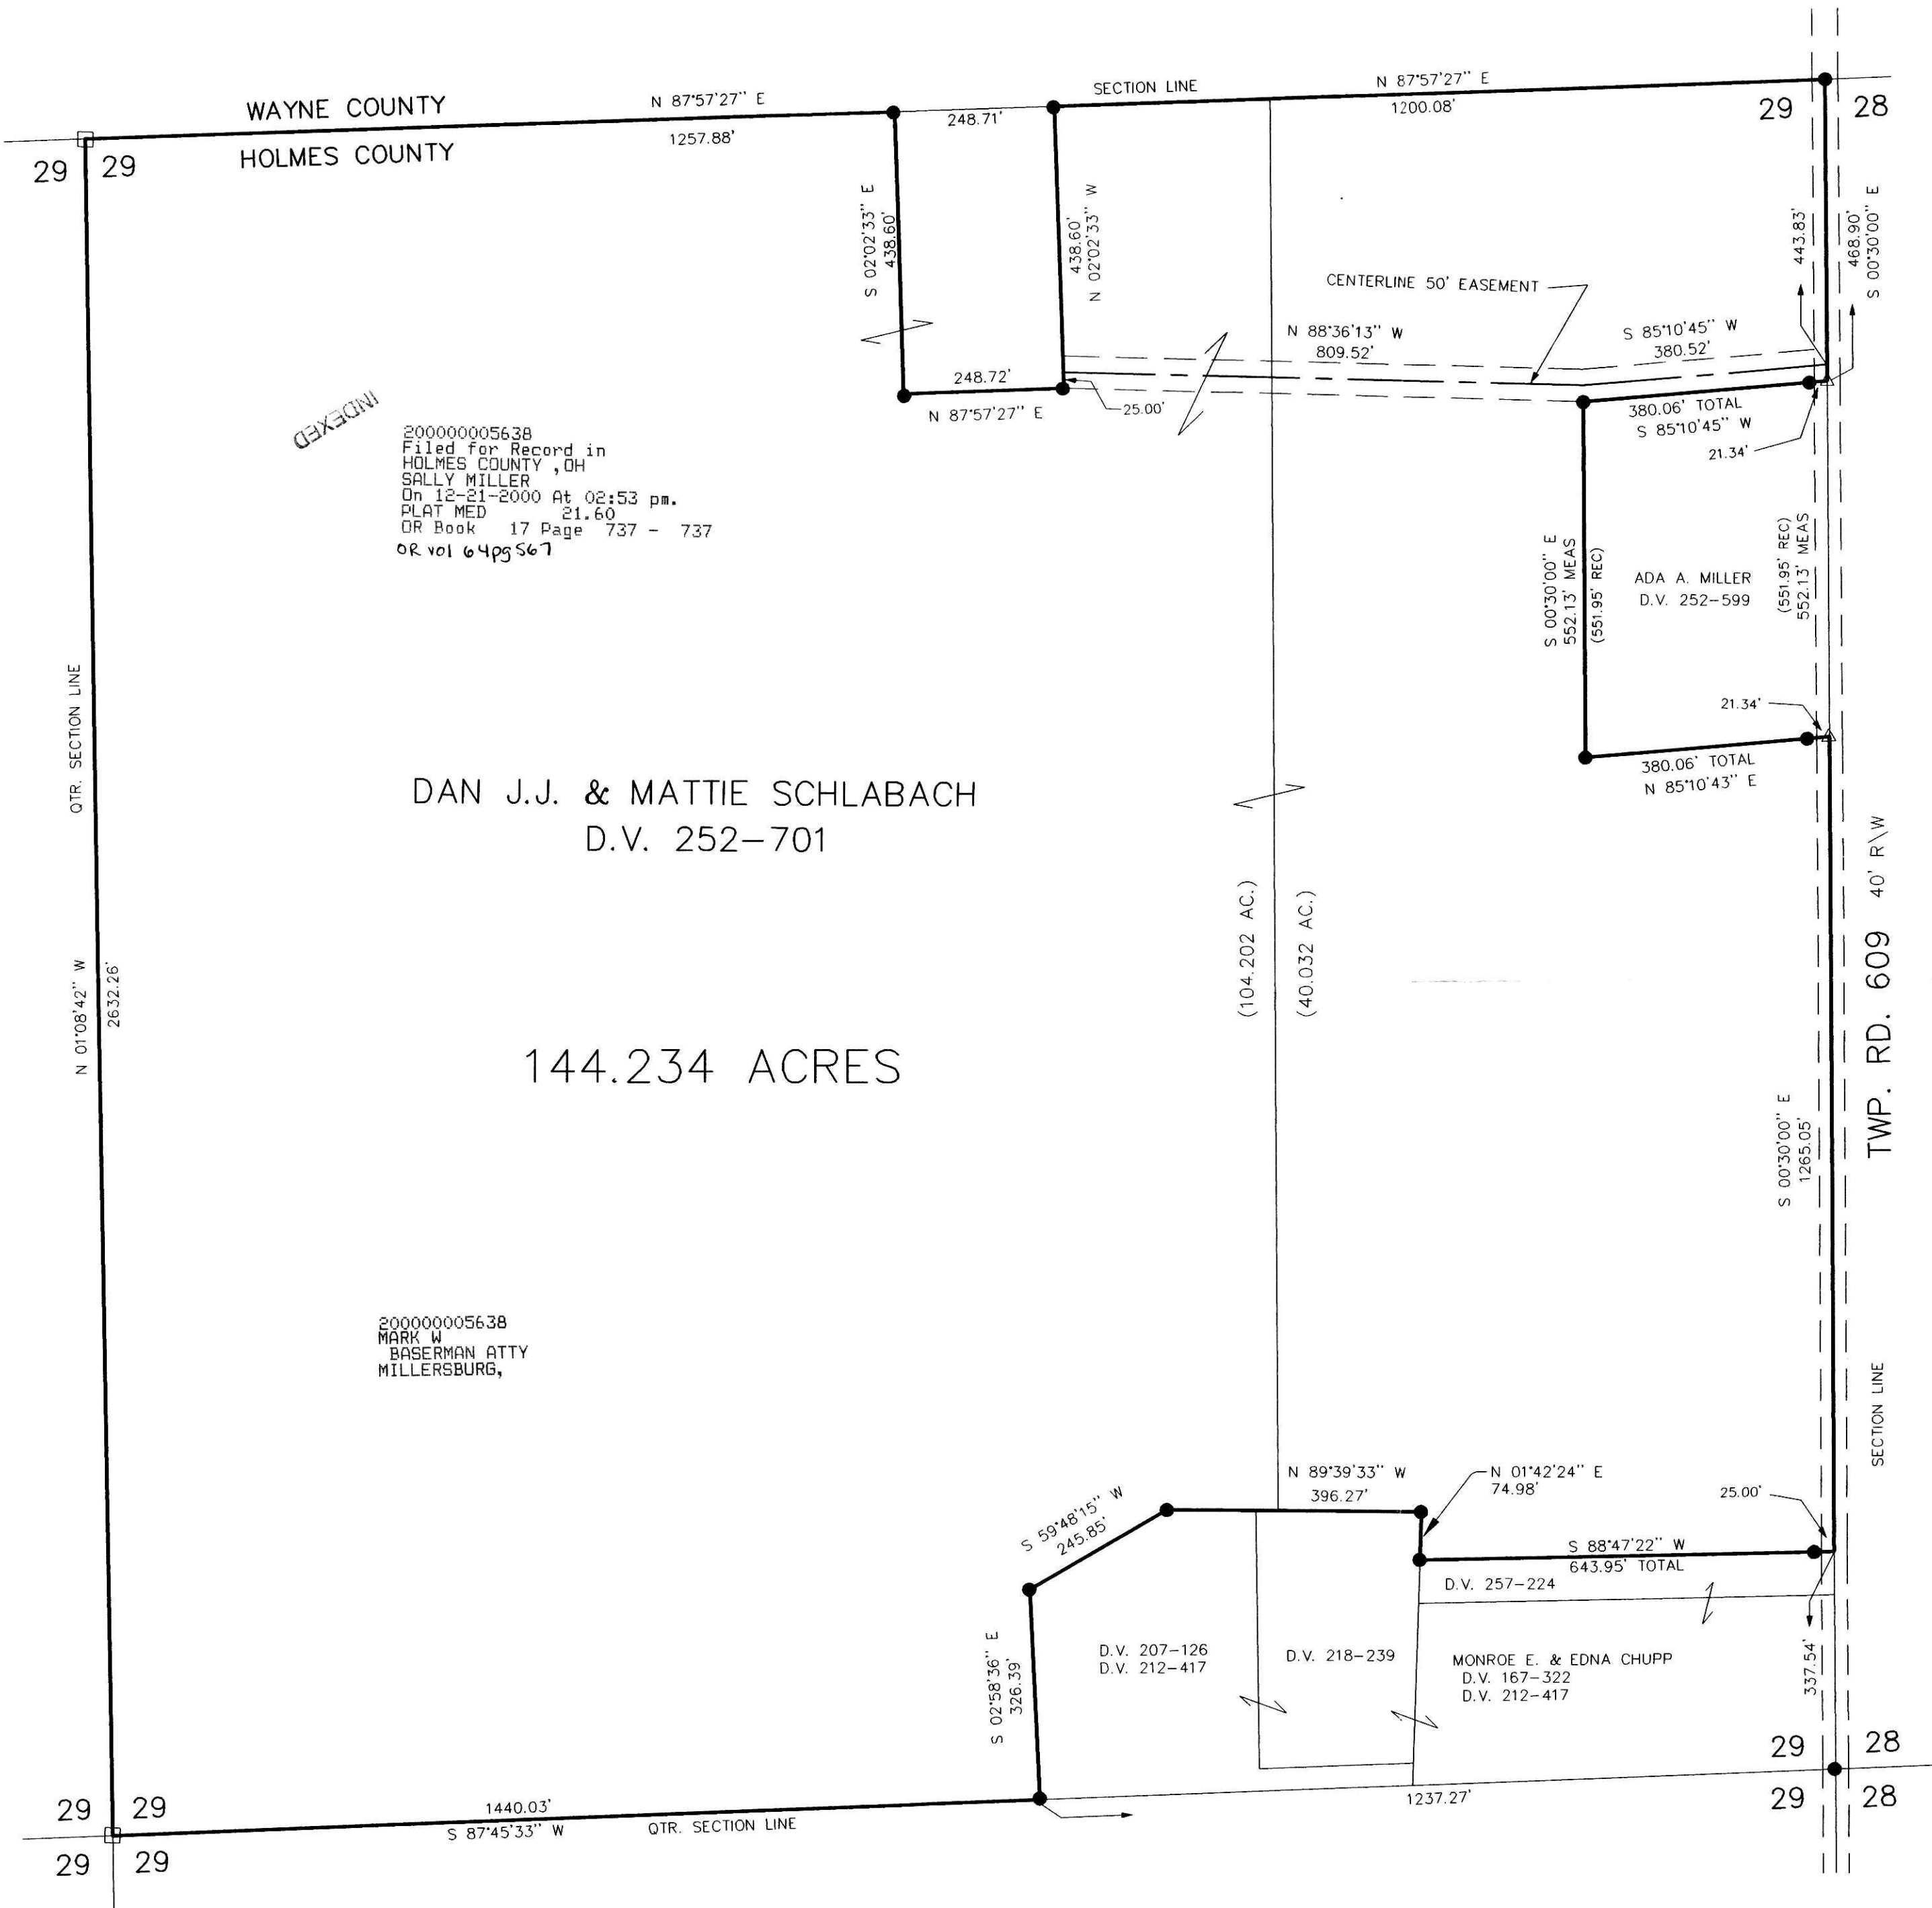

INDEXED

200000005638
 Filed for Record in
 HOLMES COUNTY, OH
 SALLY MILLER
 On 12-21-2000 At 02:53 pm.
 PLAT MED 21.60
 OR Book 17 Page 737 - 737
 OR vol 64pg 567

DAN J.J. & MATTIE SCHLABACH
 D.V. 252-701

144.234 ACRES

200000005638
 MARK W
 BASERMAN ATTY
 MILLERSBURG,