

INDEXED


200100005807
Filed for Record in
HOLMES COUNTY, OH
SALLY MILLER
01-05-2001 12:35 pm.
PLAT MED 21.60
OR Book 17 Page 748 - 748
OR vol 65 pgs 169-172-174-182-184

HARDY TOWNSHIP
S.W. QTR. SECTION 17
T-9 N; R-6 W
HOLMES COUNTY, OHIO


REFERENCES:

- DEED VOL. 121 P. 372
- DEED VOL. 127 P. 247
- DEED VOL. 279 P. 857
- DEED VOL. 281 P. 919
- DEED VOL. 279 P. 859
- DEED VOL. 245 P. 911
- DEED VOL. 276 P. 473
- DEED VOL. 234 P. 661
- DEED VOL. 209 P. 460
- DEED VOL. 269 P. 735
- DEED VOL. 205 P. 189 to 195
- PLAT VOL. 10 P. 696
- PLAT VOL. 5 P. 152
- PLAT VOL. 8 P. 191
- PLAT VOL. 7 P. 494
- PLAT VOL. 14 P. 582
- PLAT VOL. 8 P. 190
- PLAT VOL. 16 P. 530

BEARINGS FROM PLAT VOL. 16 PAGE 530

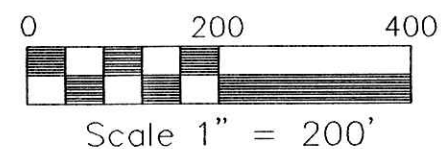

- IRON PIN FOUND
- 5/8" REBAR WITH I.D. CAP SET
I.D. CAP MARKED "BAKER 6938"
- ▲ R.R. SPIKE FOUND


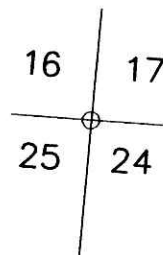


I CERTIFY THIS SURVEY TO BE CORRECT
TO THE BEST OF MY KNOWLEDGE.

Jamie D. Darr
JAMIE D. DARR P.S. 7755

DATE: JUNE 27, 2000

File name: C:\JOBS\S-299-00\KES\FCC\JDD

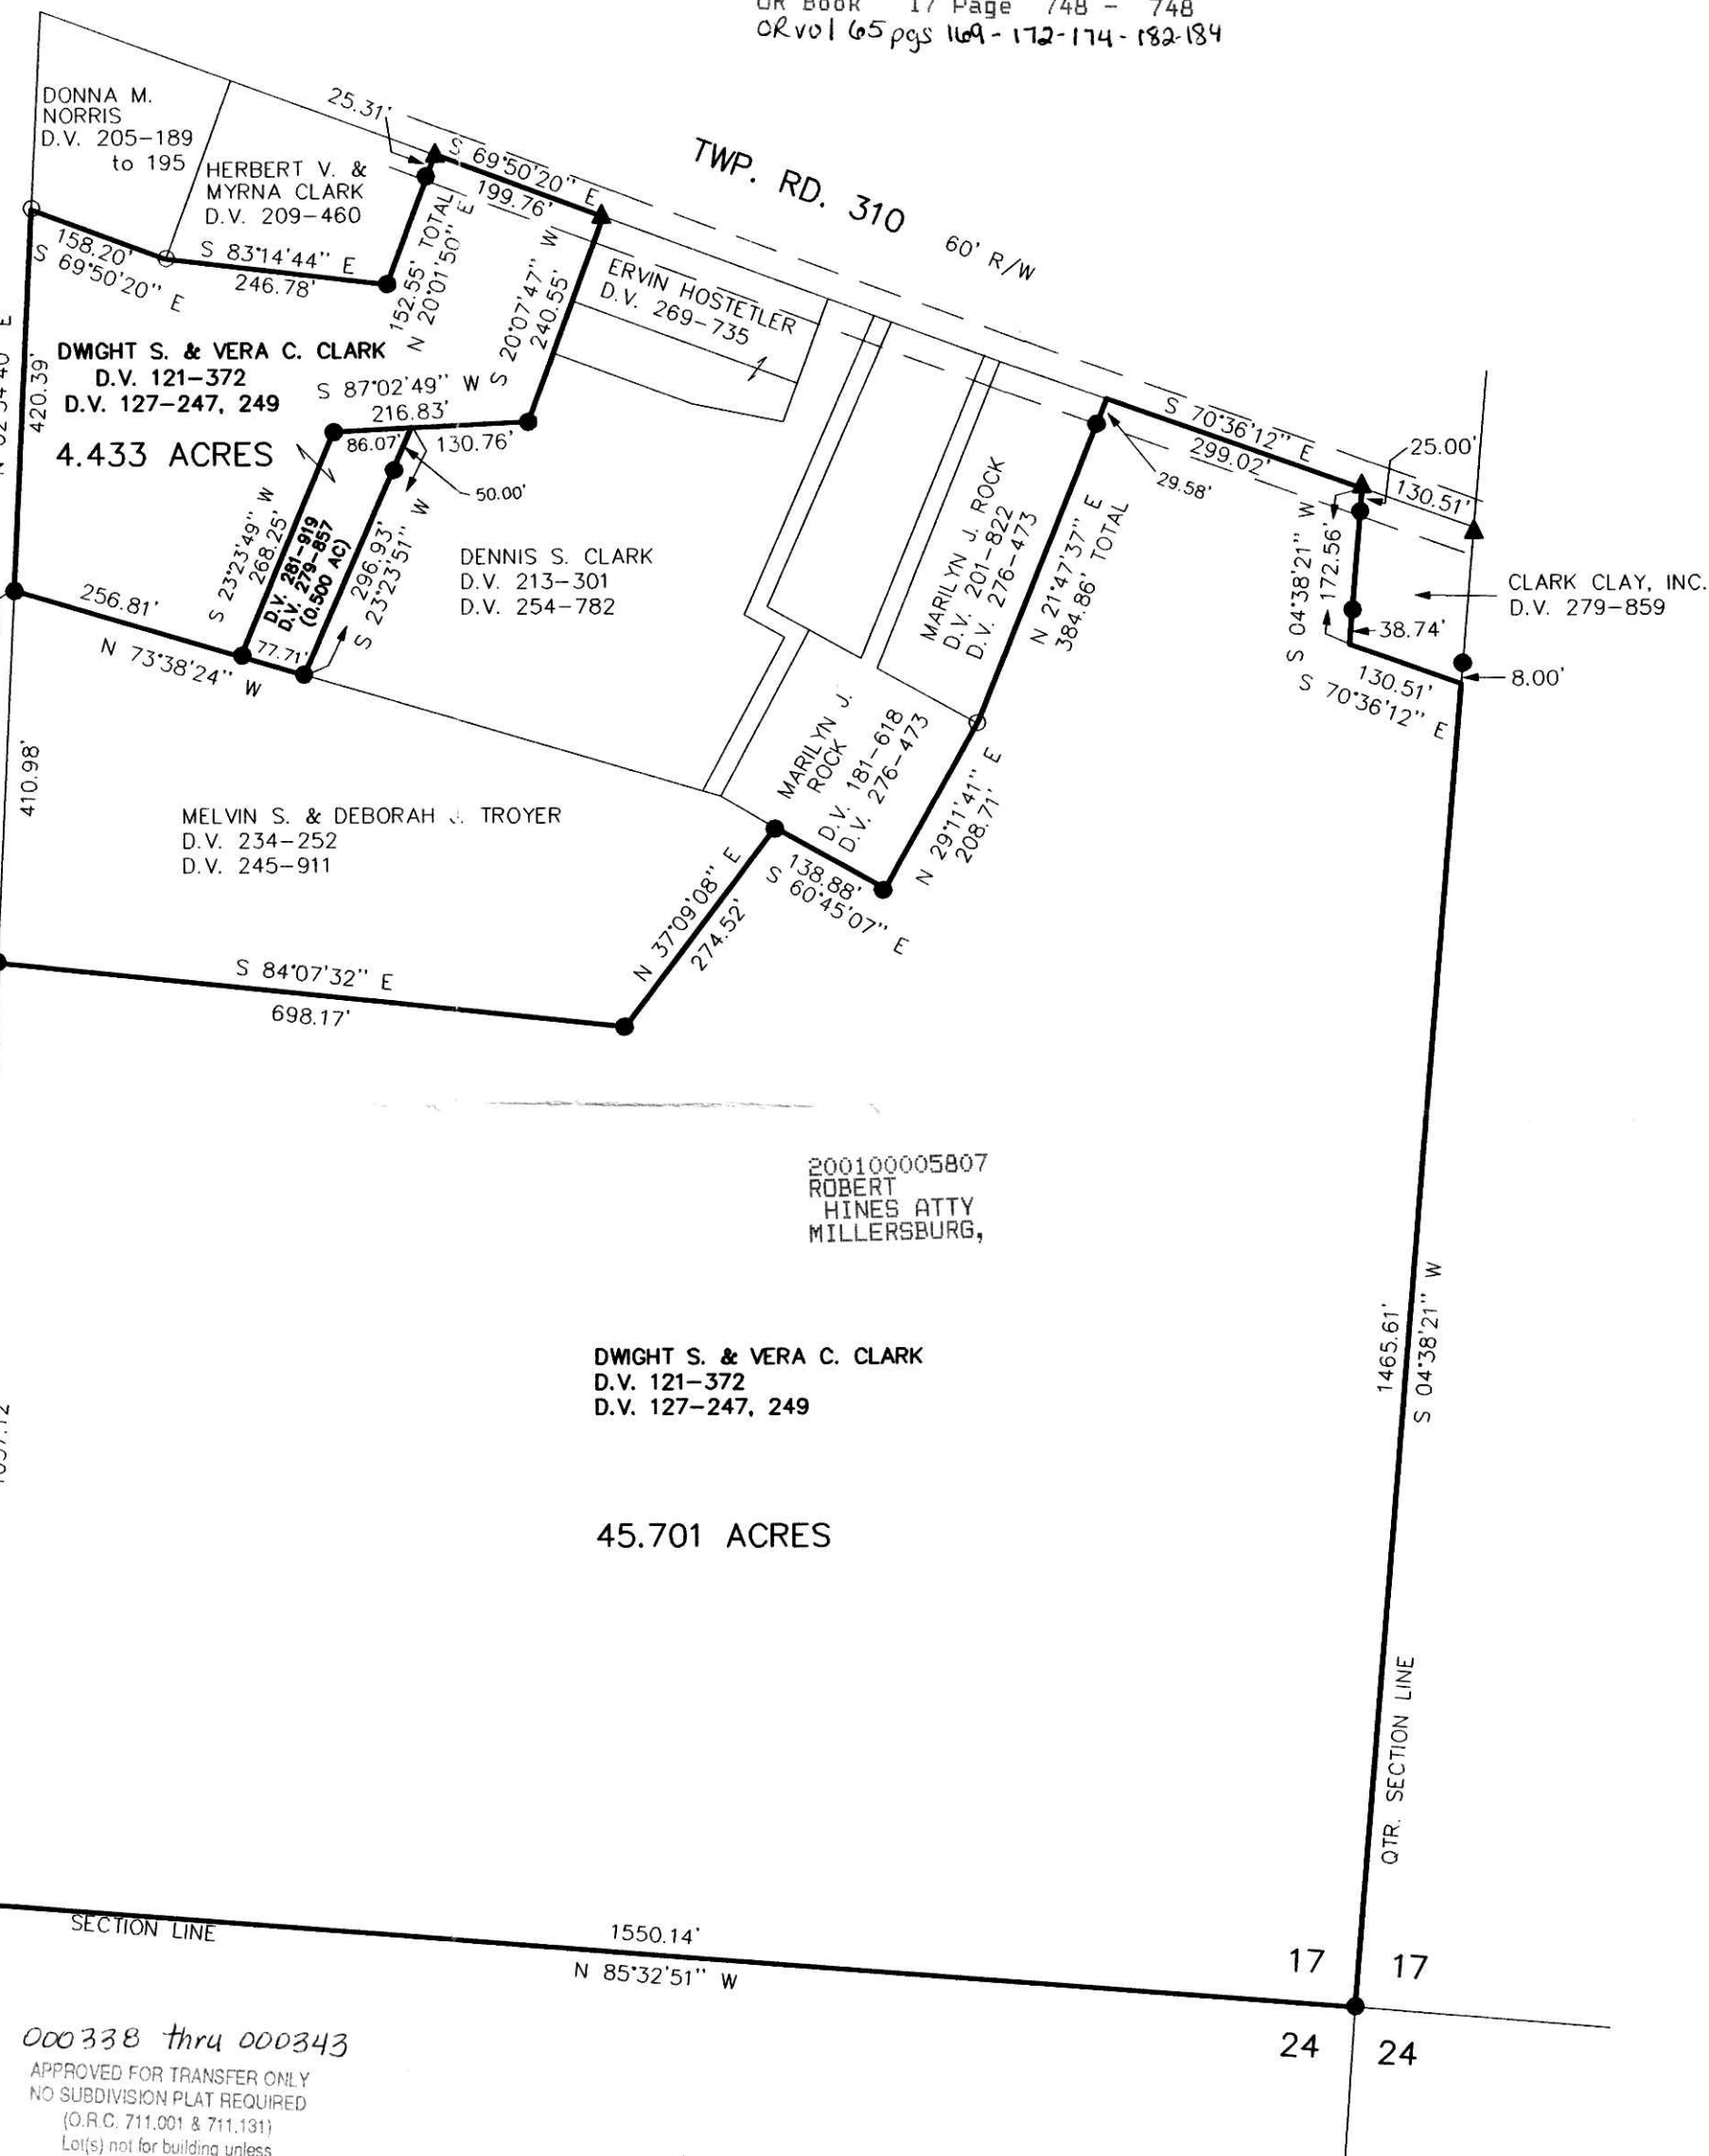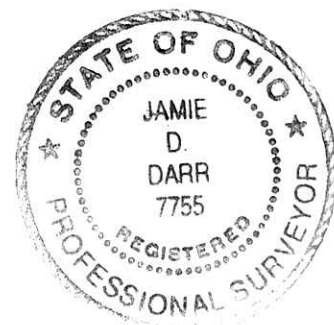

000338 thru 000343

APPROVED FOR TRANSFER ONLY
NO SUBDIVISION PLAT REQUIRED
(O.R.C. 711.001 & 711.131)
Lot(s) not for building unless
approved by Board of Health,
HOLMES CO. PLANNING COMM

By *AD* Date *12/1/00*



DONALD C. BAKER SURVEYING
138 N. CLAY ST.
MILLERSBURG, OHIO 44654
PH. 330-674-4788
FAX 330-674-6027

PLAT APPROVED

12/1/00