

0 30 60 120



SCALE: 1" = 60'



- STONE FOUND
- ▲ R.R. SPIKE FOUND
- IRON PIN FOUND
- △ R.R. SPIKE SET
- 5/8" REBAR WITH I.D. CAP SET
I.D. CAP MARKED "BAKER 6938"

REFERENCES:

DEED Vol. 216 PAGE 863
" " 260 " 387
O.R. Vol. 37 " 908

BEARINGS FROM DEED Vol. 132 PAGE 295.

HARDY TOWNSHIP
S.W. QTR. SECTION 14
T-9N; R-6W
HOLMES COUNTY, OHIO
(SURVEYED FOR: MYRON HERSHBERGER)

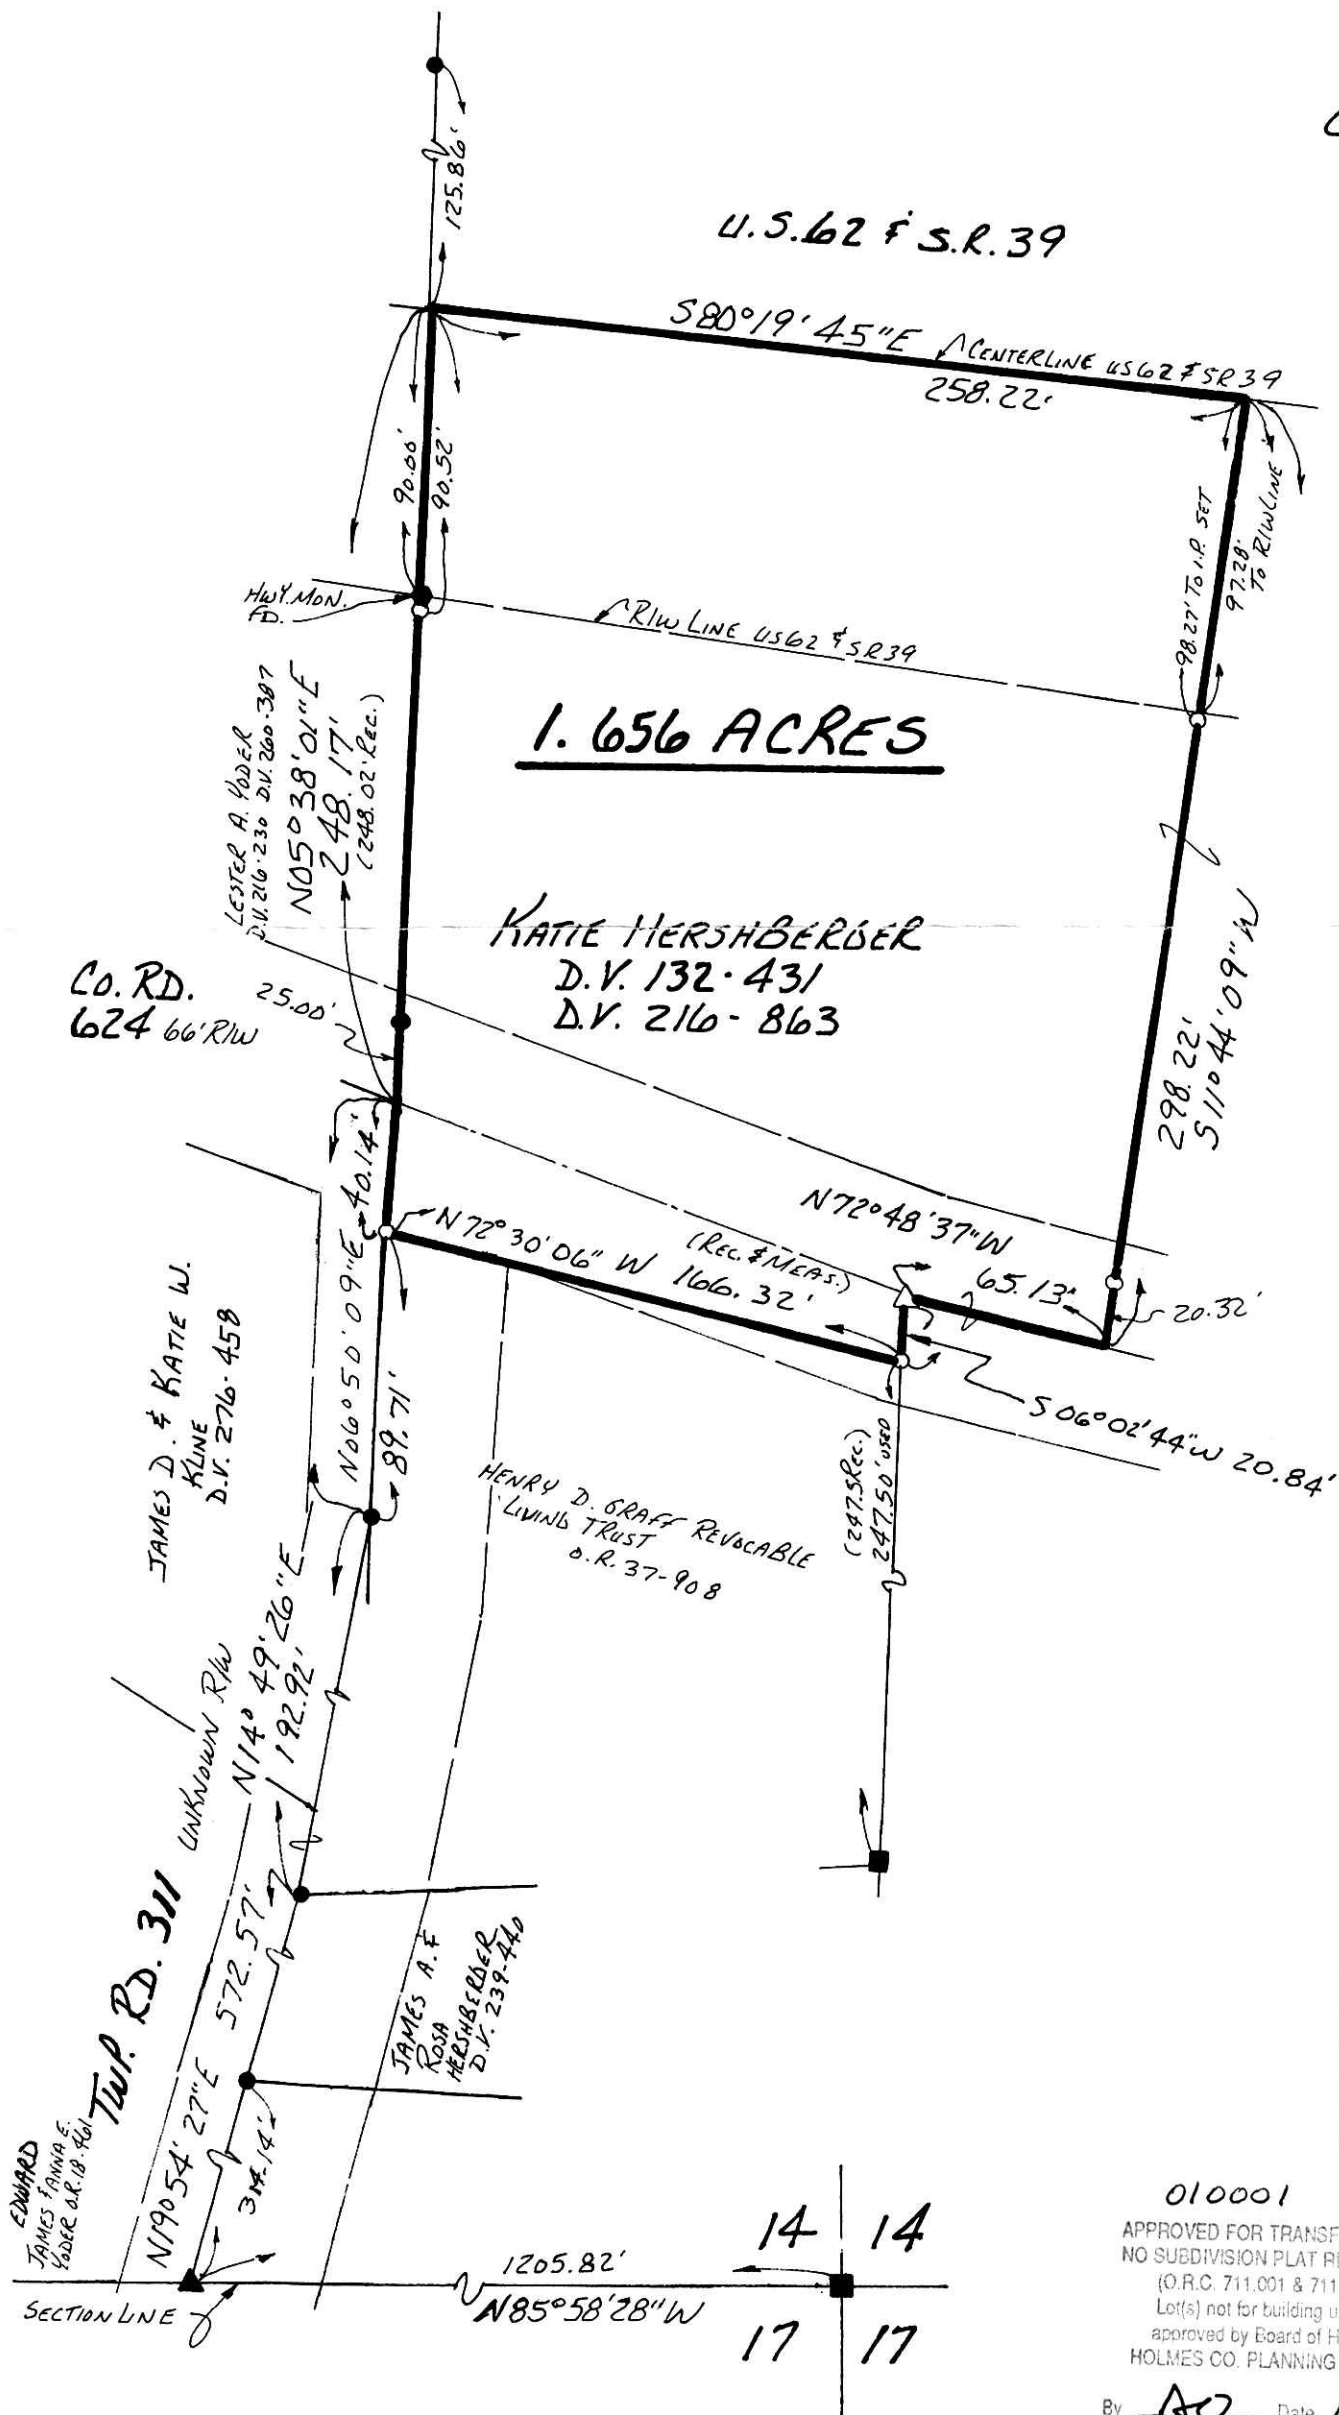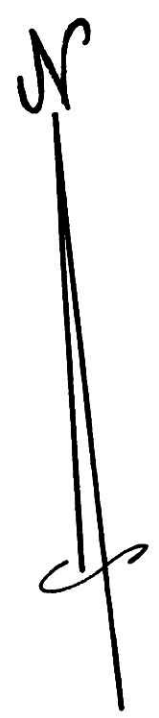

200100005997
Filed for Record in
HOLMES COUNTY, OH
SALLY MILLER
01-10-2001 02:50 pm.
SMALL PLAT 20.00
OR Book 17 Page 752 - 752
OR vol 65 pg 578

INDEXED

200100005997
HOLMES CTY
TITLE
MILLERSBURG,



I CERTIFY THIS SURVEY TO BE
CORRECT TO THE BEST OF
MY KNOWLEDGE.

Donald C Baker
DONALD C. BAKER P.S. 6938
DONALD C. BAKER SURVEYING
138 N. CLAY ST.
MILLERSBURG, OHIO 44654
PH. (330) 674-4788

010001

MARCH 8, 2000

APPROVED FOR TRANSFER ONLY
NO SUBDIVISION PLAT REQUIRED
(O.R.C. 711.001 & 711.131)
Lot(s) not for building unless
approved by Board of Health.
HOLMES CO. PLANNING COMM.

#11900-M.L. DAVIS
F.C.C. - F.D. BAKER

By AO Date 1/5/01

REVISED NOVEMBER 20, 2000
#79200 (MCD) F.C.C.-J.D.D.

PLAT APPROVED

1/5/01/87