

- STONE FOUND
- IRON PIN FOUND
- △ R.R. SPIKE SET
- P.K. NAIL SET
- 5/8" RE BAR WITH I.D. CAP SET
- I.D. CAP MARKED "BAKER 6938"

SALT CREEK TOWNSHIP  
 4TH. QTR. LOT 12  
 T-10N; R-6W  
 HOLMES COUNTY, OHIO  
 (SURVEYED FOR: NELSON BURKHOLDER)

REFERENCES:  
 DEED VOL. 235 PAGE 688  
 " " 205 " 237  
 " " 202 " 414  
 Plat Vol. 12 PAGE 895  
 BEARINGS FROM DEED VOL. 205 PAGE 237

INDEXED

200100006129  
 Filed for Record in  
 HOLMES COUNTY, OH  
 SALLY MILLER  
 01-19-2001 02:56 pm.  
 SMALL PLAT 20.00  
 OR Book 17 Page 766 - 766  
 or vol 66 pg 102

JONAS J. JR. & FANNIE BURKHOLDER  
 D.V. 162-112 D.V. 175-634 D.V. 235-688





010011  
 APPROVED FOR TRANSFER ONLY  
 NO SUBDIVISION PLAT REQUIRED  
 (O.R.C. 711.001 & 711.131)  
 Lot(s) not for building unless  
 approved by Board of Health.  
 HOLMES CO. PLANNING COMM  
 By *[Signature]* Date 4/17/01

200100006129  
 PAUL A  
 MILLER LAW  
 MILLERSBURG,

I CERTIFY THIS SURVEY TO BE CORRECT  
 TO THE BEST OF MY KNOWLEDGE.

*Donald C. Baker*  
 DONALD C. BAKER P.S. 6938  
 DONALD C. BAKER SURVEYOR NB  
 138 N. CLAY ST.  
 MILLERSBURG, OHIO 44654  
 PH. (330) 674-4788  
 DECEMBER 21, 2000  
 #82920 - M.L. DAVIS  
 F.C.C. - F.D. BAKER

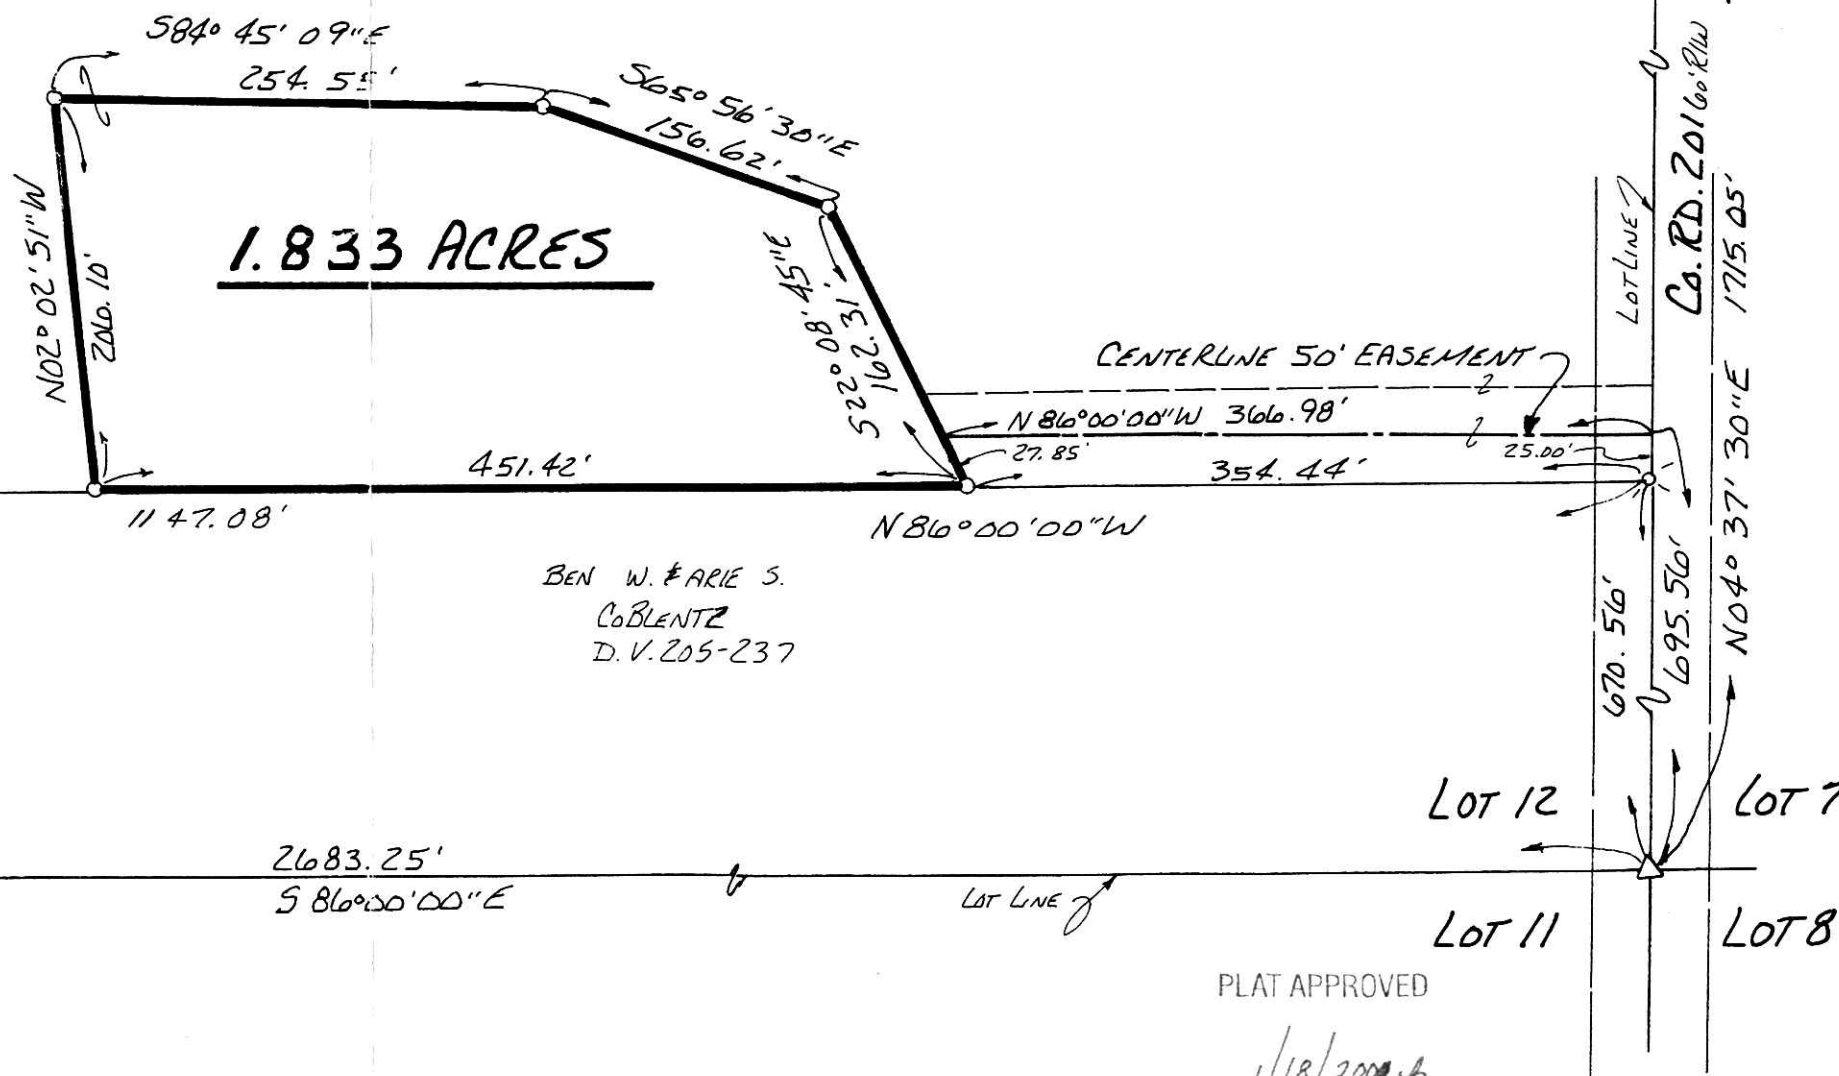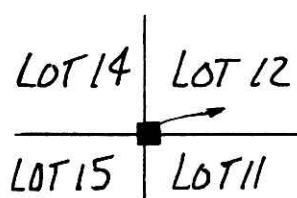

BEN W. & ARIE S.  
 COBLENTZ  
 D.V. 205-237

PLAT APPROVED

1/18/2000 *[Signature]*